
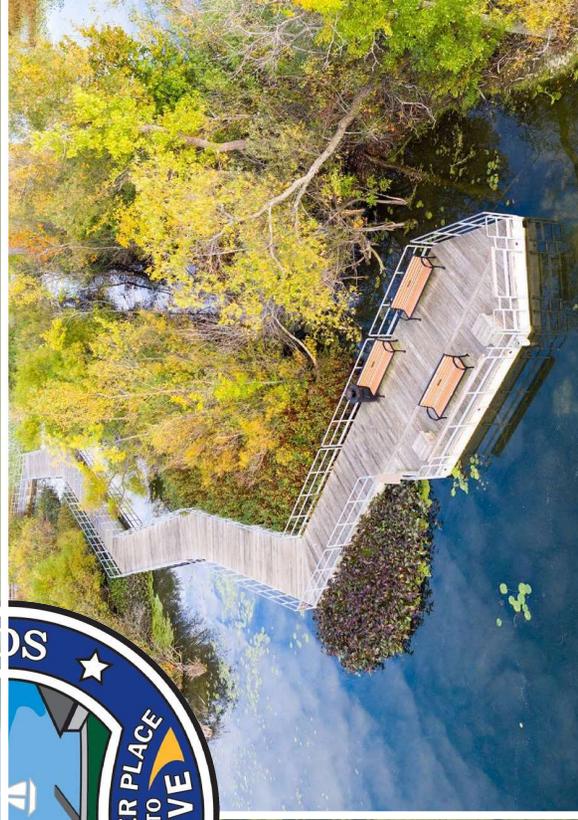
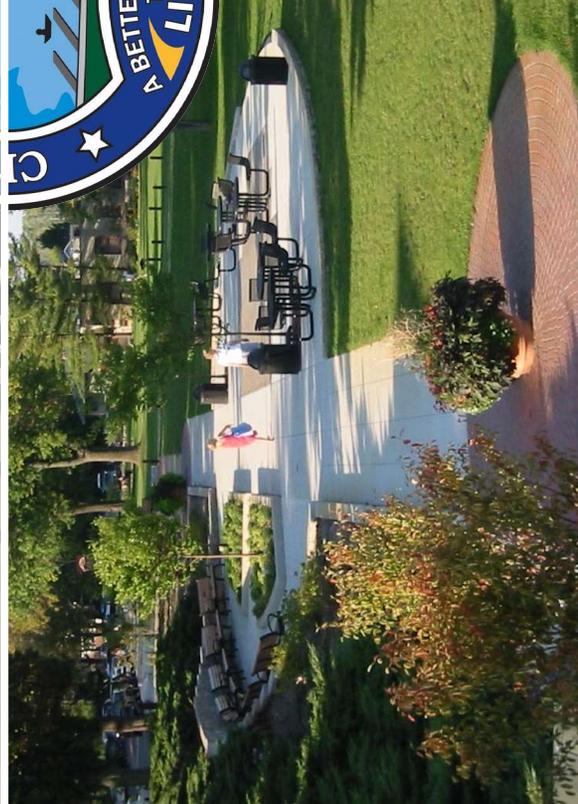


East Grand Rapids

COMMUNITY PARKS AND RECREATION PLAN

January 2025

DRAFT

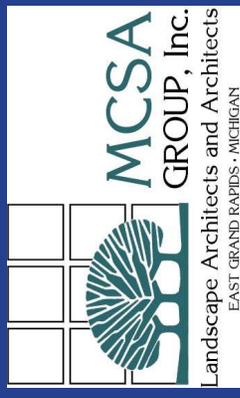

PREPARED FOR

East Grand Rapids, Michigan
c/o Parks & Recreation Department
750 Lakeside Drive, SE
East Grand Rapids, MI 49506

PARKS & RECREATION COMMISSION

Nicholas Abraham
Michelle Brown
Lawrence Fisher
Lauren Jacoby
Patrick Parkes
Bill Saxton
Matt Richenthal, School Board Liaison
Ryan Burdick, City Commission Liaison

BOARD OF COMMISSIONERS

First Ward: Ryan Burdick
First Ward: Kate Skaggs
Second Ward: Chris Wessely
Second Ward: Bradley Hunter
Third Ward: Abbie Groff-Blaszak
Third Ward: Laura Schwartz

Katie Favale - Mayor
Shea Charles - City Manager
Derek Melville - Parks and Recreation Director




2025 Community Parks and Recreation Plan

East Grand Rapids, Michigan

Prepared by:

MCSA Group, Inc.
529 Greenwood Ave SE
Grand Rapids, MI 49506
(616) 451-3346
www.mcsagroup.com

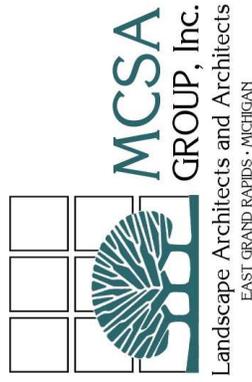

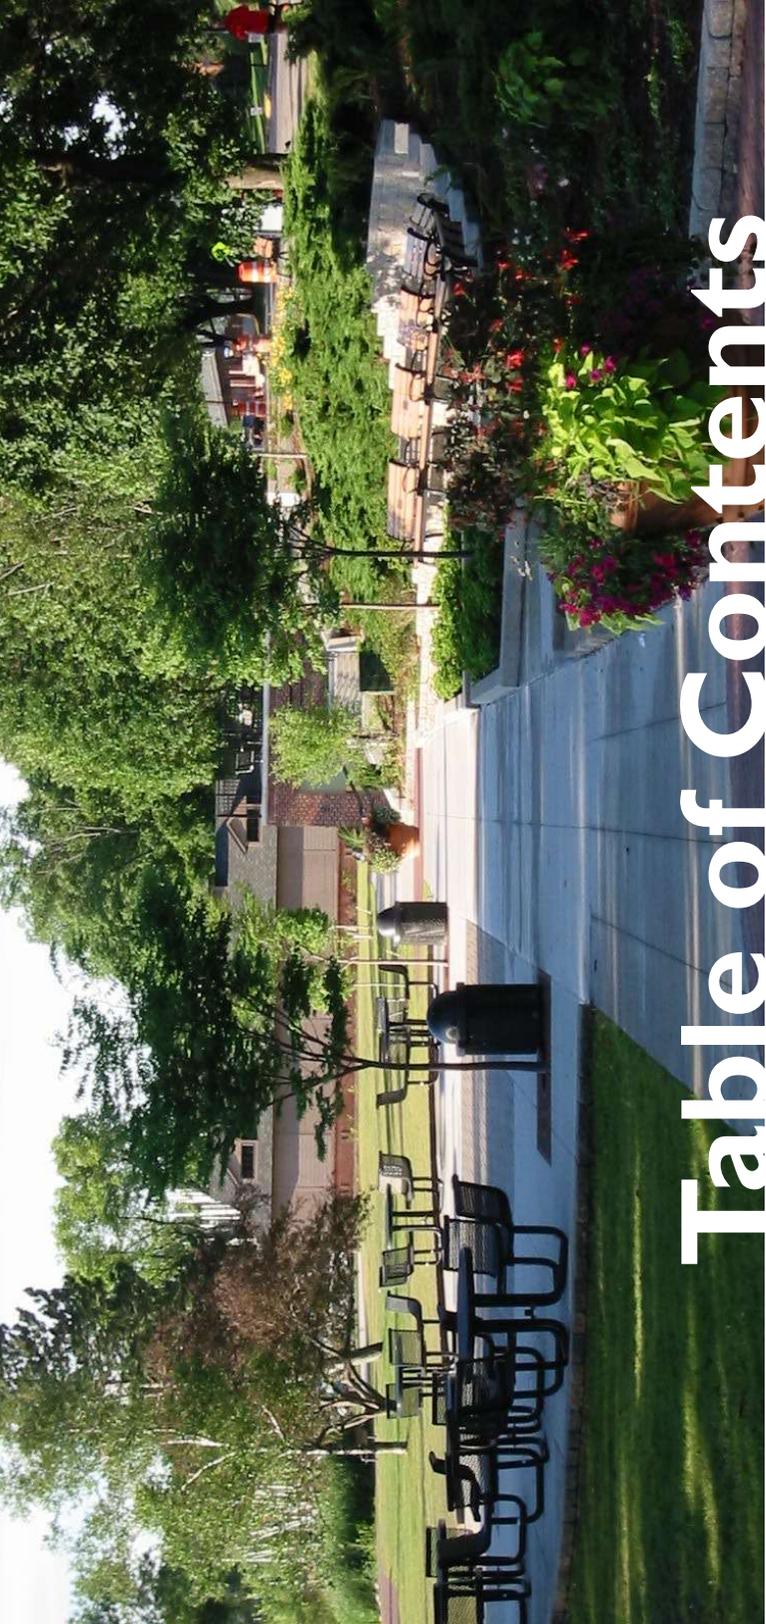


Table of Contents

	Page
1. Introduction	
Introduction	1
Plan Purpose	1
Plan Scope	2
2. Community Description	
Introduction	3
Social Characteristics/Demographics	5
Physical Characteristics/Resource Inventory	9
Location Map	11
Zoning Map	12
Future Land Use Map	13
3. Administrative Structure	
East Grand Rapids City Organizational Chart	14
Parks & Recreation Division	15
Parks and Recreation Organizational Chart	

Table of Contents

Expenditures and Budget	16
Recreation Programs	16
Recreational Trends	17
Role of Volunteers	17

4. Recreation Inventory

Introduction	19
East Grand Rapids Parks Inventory	23
School Properties & Facilities	34
Existing Recreational Facilities Map	41
Park Walkability Map	42
Park Amenity Matrix/Standards & Deficiencies	43
Existing Conditions Maps (found in Appendices)	
Other Recreation Providers	44
Recreational Grant Inventory (list in Appendices)	45

5. Planning and Public Input Process

Recreation Planning	47
Plan Process and Development	48

6. Recreation Needs and Deficiencies

Introduction	50
Recreation Standards	51
Recreation Standards for Acreage	51
Neighborhood Parks	53
Community Parks	55
Natural Resource Areas/Open Space	56
Trails	57
Reeds Lake Trail Map	58
Recreation Standards for Activities/Facilities	59
Recreation Standards & Deficiencies Table	59
Recreation Facilities Summary	59

7. Goals and Objectives	
Goals and Objectives	60
8. Action Program and Capital Improvement Schedule	
Action Program	66
Capital Improvement Schedule	70
9. Local Adoption and Certification Plan	
Certification Checklist (submitted online)	
Resolution of Adoption	
Public Hearing Notice	
Minutes of Public Hearing	
Regional Planning Agency Transmittal Letter	
County Planning Agency Transmittal Letter	
10. Appendices	
Planning Advertisements	
Community Park and Recreation Survey	
DNR Recreation Grant History	
Post - Completion Self-Certification Reports	
Existing Conditions Maps	
Bike Mobility Plan	
Environmental Sustainability Information	
Public Meeting Sign in Sheets	
Community Comments	
Example Recreational Planning	
Parks and Recreation Department Staff Responsibilities	
2024/2025 Parks and Recreation Approved Budget	
Fred Bunn Multi Use Trail Map	





1 INTRODUCTION

Parks, Recreation and Open Space are important elements of all communities and reflect positively on the quality of life for residents. In recent years, a more holistic approach to recreational planning has been encouraged, stretching beyond the boundaries of traditional parks to include sidewalks, linear trails, greenways, town squares, plazas and other publicly and privately owned lands. A variety of indoor facilities also serve the recreational and social needs of the public. In addition to the human benefits of recreation and open space, there are also important environmental benefits; such as water resource protection, reduced vehicular traffic, and plant and wildlife protection.

PLAN PURPOSE

The 2025 city of East Grand Rapids Community Parks and Recreation Plan has been prepared as a guide for future decision making concerning recreational facilities and services. This Plan presents an evaluation of East Grand Rapids recreation opportunities and needs. It considers the existing facilities in and around the city, the anticipated demand for additional or improved facilities, and the means for providing those facilities over the upcoming five-year period.

The city of East Gran Rapids regularly updates the Plan both to reflect the changed needs and goals of the community, and to meet the Michigan Department of Natural Resource's requirements for qualifying for Federal and State funding assistance. These funds are available for land acquisition and facility development and improvements to new and existing park lands. Eligibility under this 2025 Community Parks and Recreation Plan will be in effect for five years. It is recommended, however, that the Plan be reviewed and updated, as necessary, every year to reflect



the changing needs of the community. This will also help assure that the capital improvement schedule reflects the actual budget and grant funding schedule.

PLAN SCOPE

The scope of this plan includes the city's active and passive recreation facilities, undeveloped open space and linear "green" corridors. Recreational programming is also an important consideration. The area of the plan is essentially limited to the city boundaries. However, consideration is also given to neighboring municipal facilities and regional facilities that influence use patterns. In terms of time, the Capital Improvement Schedule of this document covers development over the next five years. However, the Goals and Objectives developed to guide recreation planning may continue to be relevant for many more years to come.



PHOTO: GREENTRIDGE REALTY



2 COMMUNITY DESCRIPTION

The city of East Grand Rapids is located on the east side of metropolitan Grand Rapids in Kent County, in west Michigan. The city is bordered by the city of Grand Rapids to the south and west, and Grand Rapids Township to the north and east. The location map indicates the relationship of East Grand Rapids to neighboring communities.

East Grand Rapids is 3.404 square miles in area. One of the primary physical assets of the community is Reed’s Lake, which covers 283 acres and is one of the larger lakes in Kent County. Fisk Lake, at 28 acres in size, is connected by channel to Reeds Lake.

The city of East Grand Rapids is one of the oldest suburbs in the Grand Rapids metropolitan area. Noted for its quality school system and quiet residential atmosphere, the city continues to enjoy the reputation established early in its development as a quality residential community. East Grand Rapids is primarily a residential community with the 2022 Census indicating a total population of 11,385 people. Gaslight Village is the heart of East Grand Rapids! This vibrant area of shops, restaurants, and service providers has all of your daily needs—from ice cream shops to dry cleaning, and everything in between. In addition to great shopping and dining, there are often events in or near the business district to provide your family with a fun-filled outing. East Grand Rapids features abundant Parks, Playgrounds, and Nature Areas - From the manicured lawn of Collins Park on the shores of Reeds Lake to hiking trails through Hodenpyl Woods and boardwalks extending out into Reeds Lake, there’s something for every outdoor lover. Most parks and many of the natural areas are accessible to those with physical disabilities.



Before any recreation plan is adopted and enacted, it is first important to understand the needs of the community and its residents, what recreational opportunities already exist and what future projects and programs are relevant to the residents of the community. This is based on the age, ability, population, density and the availability of recreational in the surrounding communities. This input is a critical component for plan.

The foundation for the development of the East Grand Rapids Parks and Recreation Plan was based on the following goals:

- *Involve the community in the process*
- *Take inventory and map existing recreational facilities*
- *Build a strong foundation of stakeholders in addressing the future recreational needs and priorities of the community*
- *Enable the city to be eligible for financial assistance based upon the Recreation Plan*
- *Facilitate inter-agency collaboration in establishing recreation goals, objectives, and actions*
- *Continue to support and implement improvements for barrier-free universal access to city area parks*
- *Create consistency with and expansion upon goals and objectives set forth in existing planning documents that deal with recreation*

The new Recreation Plan is intended to guide city officials on future recreational and parks projects within the city of East Grand Rapids. Specifically, this plan is developed in accordance with the guidelines for Community Park, Recreation, Open Space and Greenway Plans published by the Michigan Department of Natural Resources (MDNR). A five-year, MDNR approved Recreation Plan is necessary for the government entities to pursue MDNR-administered grants. This plan is written for the city of East Grand Rapids and it covers all aspects of park facilities and recreation within the community.



SOCIAL CHARACTERISTICS

POPULATION

As of July 1, 2023 the U.S. Census Bureau estimates the population of the city of East Grand Rapids at 11,429. This represents a 0.4% increase from the 2020 census population of 11,371.

MEDIAN AGE

While the overall population is the most important consideration, there are other characteristics to consider when planning for a community’s recreation. The age distribution of a community influences the types of facilities and programs needed. Table 2-2 shows that the city’s median age is a bit older than the County but lower than the State average. While 21% of the population is under 18yrs., the city should not ignore the other age groups since they still comprise a large proportion of the overall population.

Table 2.2 Median Age (Source: Data USA)	
	2022/2023
City of East Grand Rapids	37.5
Kent County	35.6
Michigan	39.9



OVERVIEW

In 2023, East Grand Rapids, MI had a population of 11.4k people with a median age of 37.5 and a median household income of \$160,417. Between 2021 and 2022 the population of East Grand Rapids, MI grew from 11,381 to 11,385, a 0.0351% increase and its median household income grew from \$145,000 to \$160,417, a 10.6% increase.

The 5 largest ethnic groups in East Grand Rapids, MI are White (Non-Hispanic) (92.6%), Two+ (Non-Hispanic) (2.72%), Asian (Non-Hispanic) (1.62%), Black or African American (Non-Hispanic) (0.975%), and White (Hispanic) (0.755%).

None of the households in East Grand Rapids, MI reported speaking a non-English language at home as their primary shared language. This does not consider the potential multi-lingual nature of households, but only the primary self-reported language spoken by all members of the household.

98.8% of the residents in East Grand Rapids, MI are U.S. citizens.

In 2022/2023, the median property value in East Grand Rapids, MI was \$451,900, and the homeownership rate was 95%.





TRANSPORTATION NETWORK

Major transportation access for East Grand Rapids is a connection to the north-south M-37 via Cascade Road. Other major transportation routes include: the north-south Breton Avenue; the east-west Lake Drive and Wealthy Street; as well as Hall Street and Robinson Road. Plymouth Avenue also provides north-south circulation within the city of East Grand Rapids. East Grand Rapids is on all local public (bus) transportation routes.

LAND USE

East Grand Rapids is a single-family residential community. By far, the largest land use is single-family homes. Much of the land not used for this purpose is devoted to public or quasi-public uses ancillary to the residences; churches, schools, medical facilities, and parks. There are other forms of residential use in the city but they make up a small proportion of the total housing units. The remainder of the non-single family dwellings are two family dwellings that were converted from single family homes. Nearly all of the non-single family dwellings are concentrated in and around the Gaslight Village district. A few are also located in the extreme northwest corner of the city near the Eastown shopping district in an area referred to as the Woodstone Neighborhood. The heaviest concentration of single-family conversions is found along Lovett and Croswell Avenues.

Commercial land use is mainly confined to the Gaslight Village business core, just west of Reeds Lake. Retail uses in this business district range from neighborhood oriented retail and service establishments such as a dry-cleaner, delis, convenience store, and pharmacy, to broader-based stores selling groceries, clothing, jewelry, gifts, antiques, and other merchandise. There is a popular restaurant on Reeds Lake. The largest retailer in the district, Jacobson's, closed in 2002 resulting in re-development of the Gaslight Village area and the influx of a variety of new businesses.



Two other retail centers are located just beyond the city limits: Breton Village Shopping Center, south of the city, and the Eastown Commercial district, west of the city. Breton Village is a “high-end” retail center oriented to the higher income levels of the southeast suburbs such as East Grand Rapids, Cascade, Ada, and Grand Rapids Township. Eastown offers an eclectic mix of specialty shops and galleries, restaurants, coffee houses, entertainment venues.

A few office uses are found in the city as well. These consist primarily of professional offices for doctors, dentists, architects, and sales offices for insurance and real estate. In general, the offices are intermingled with the retail establishments in Gaslight Village. Several professional buildings are also located on Greenwood, north of Gaslight Village.

The largest employer in the city of East Grand Rapids is Corewell Health, with the Blodgett campus located off Wealthy at the west city limits. Two college campuses are also located in the area. Aquinas College is a liberal arts college on an 107 acre campus between Robinson and Fulton, just north of the city limits. Calvin University is another liberal arts school with a student enrollment projected to be 3,600 for 2024-2025. It is located on a 390 acre campus, at the southeast corner of the city.



PHYSICAL CHARACTERISTICS & RESOURCE INVENTORY

Reeds Lake and Fisk Lake are the two most prominent natural features of the city. While Fisk Lake is encircled with single-family homes and generally hidden from public view, Reeds Lake is both visible and accessible to the public, and offers unique recreational opportunities in the midst of a dense urban area. Reeds Lake covers approximately 283 acres and is connected to the 28-acre Fisk Lake by channel. A channel exits Fisk Lake on its northwest side which drains into the city of Grand Rapids. Significant wetlands are adjacent to Reeds Lake along its northwest side, as well as within the east quadrant of the lake.

Reed's Lake is a popular summer and winter fishing destination. It supports Sunfish, Perch, Large-mouth Bass and Northern Pike. There is also a large Duck population and the surrounding wetlands are home to a variety of bird, insect and small mammal species.

The northwest area of the lakeshore provides a unique opportunity for bird watching within an urban environment. The Grand Rapids Audubon Club has recorded seeing over 190 species in the vicinity, including a number of rare species and species of special concern. Hodenpyl Woods provides nesting sites for Great Horned Owls, American Bald Eagles and there are resident White-Tailed Deer in the area.

The soils survey of Kent County, Michigan of 1986 provides soil classifications that are grouped into various associations, each of which has a distinctive pattern or soil type relief and drainage. These associations can be used to help determine suitability of large areas of general land uses. Soil characteristics can be used to determine soils that may be inadequate for recreational development, which can greatly increase cost and may lead to environmental problems such as erosion. In some cases, soils may be so poor that recreational development is prohibitively expensive.



The following soil types are found within East Grand Rapids:

- Perrinton Complex - silty, loamy, well-drained, slowly permeable
- Udorthents - loamy, mixed soils
- Houghton Muck - mucky and loamy, poor drained soils
- Spinks Complex - sandy and loamy soils
- Pewamo Loam - loamy soils, poorly drained

The Perrinton Series is one of the predominant soil types within East Grand Rapids and consists of well-drained, moderately slowly permeable soils. These soils were formed in loamy and silty deposits. The slopes can range from 0%-40%.

CLIMATE

The influence of Lake Michigan on the climate of West Michigan is quite strong throughout most of the year. Westerly winds combined with water temperature create “lake effects”. During the summer months, the average daily temperature stays near 70 degrees (F). Days with temperatures exceeding 90 degrees are uncommon, usually occurring only a few times a year. The average daily temperature between the months of December and March is approximately 26 degrees (F). Snow flurries are frequent and the average annual snowfall is 78 inches within Kent County. The average date of the first freezing temperature in the fall is approximately September 24. Average annual rainfall in Kent County is 34 inches.


EDUCATION

East Grand Rapids public Schools educates approximately 3,000 students in Pre-K through 12th grade in three elementary schools (two of which are National Blue Ribbon Schools), a middle school, and a high school. Ranked by U.S. News and World Report and Newsweek Magazines, EGRPS was named the best school district in Michigan by 24/7 Wall Street. According to NICHE.com the district scored and A+ in academics, teachers, clubs, athletics, college prep and health and safety.




LOCATION MAP

REGIONAL LOCATION MAP

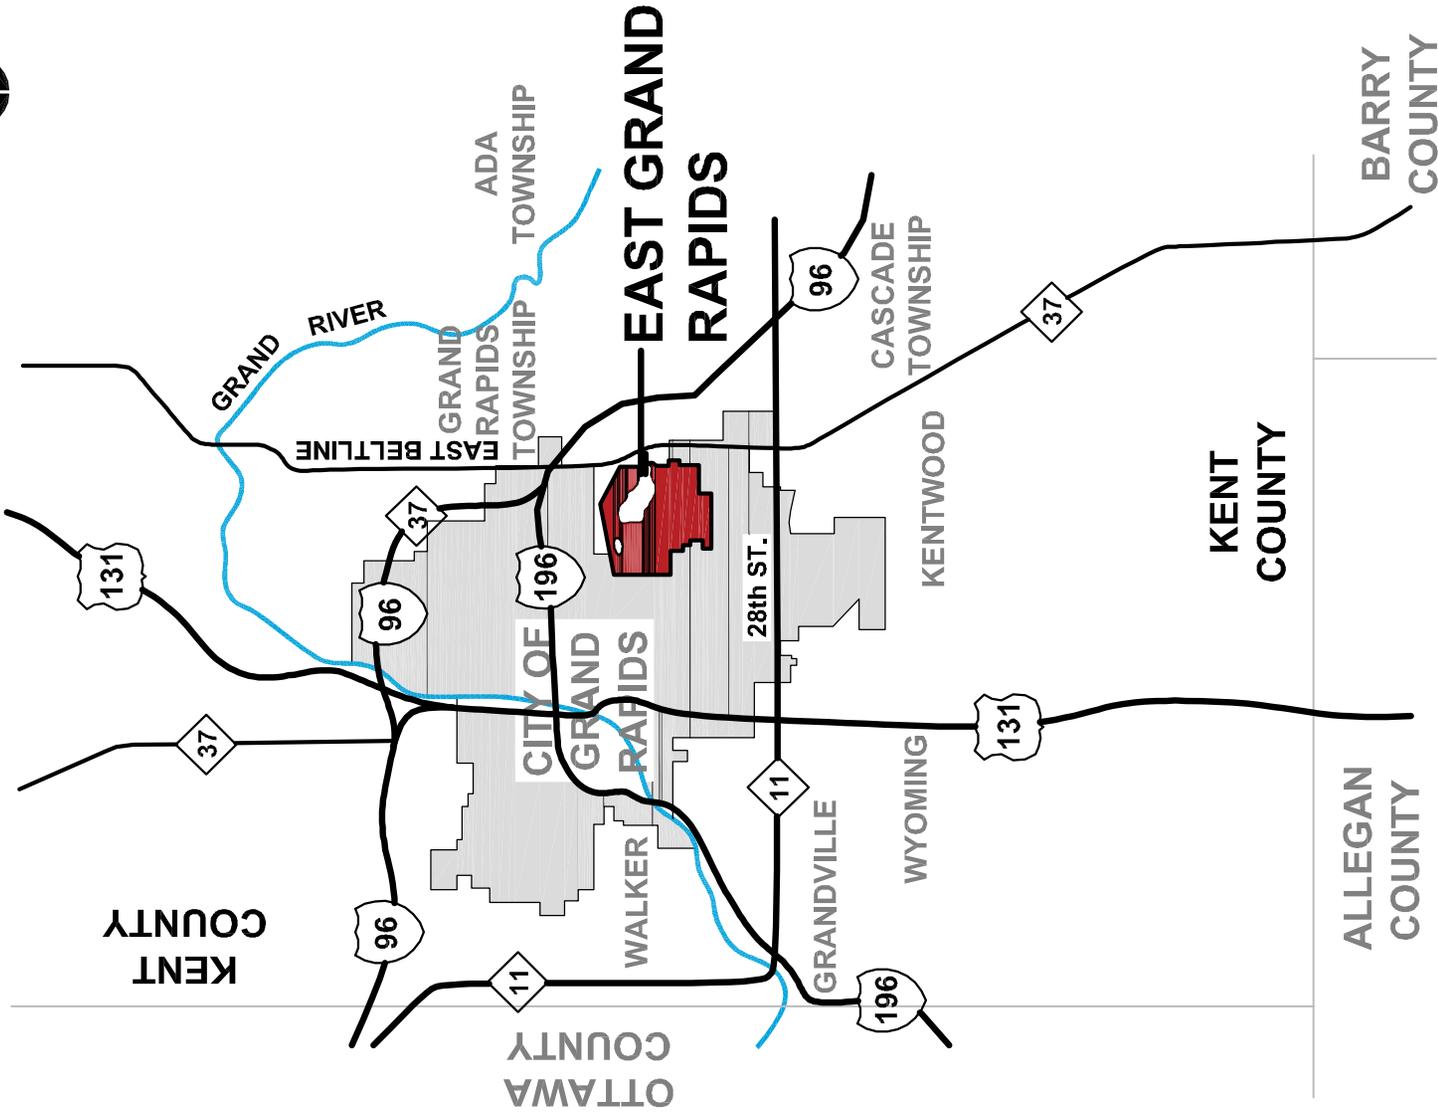




ZONING MAP

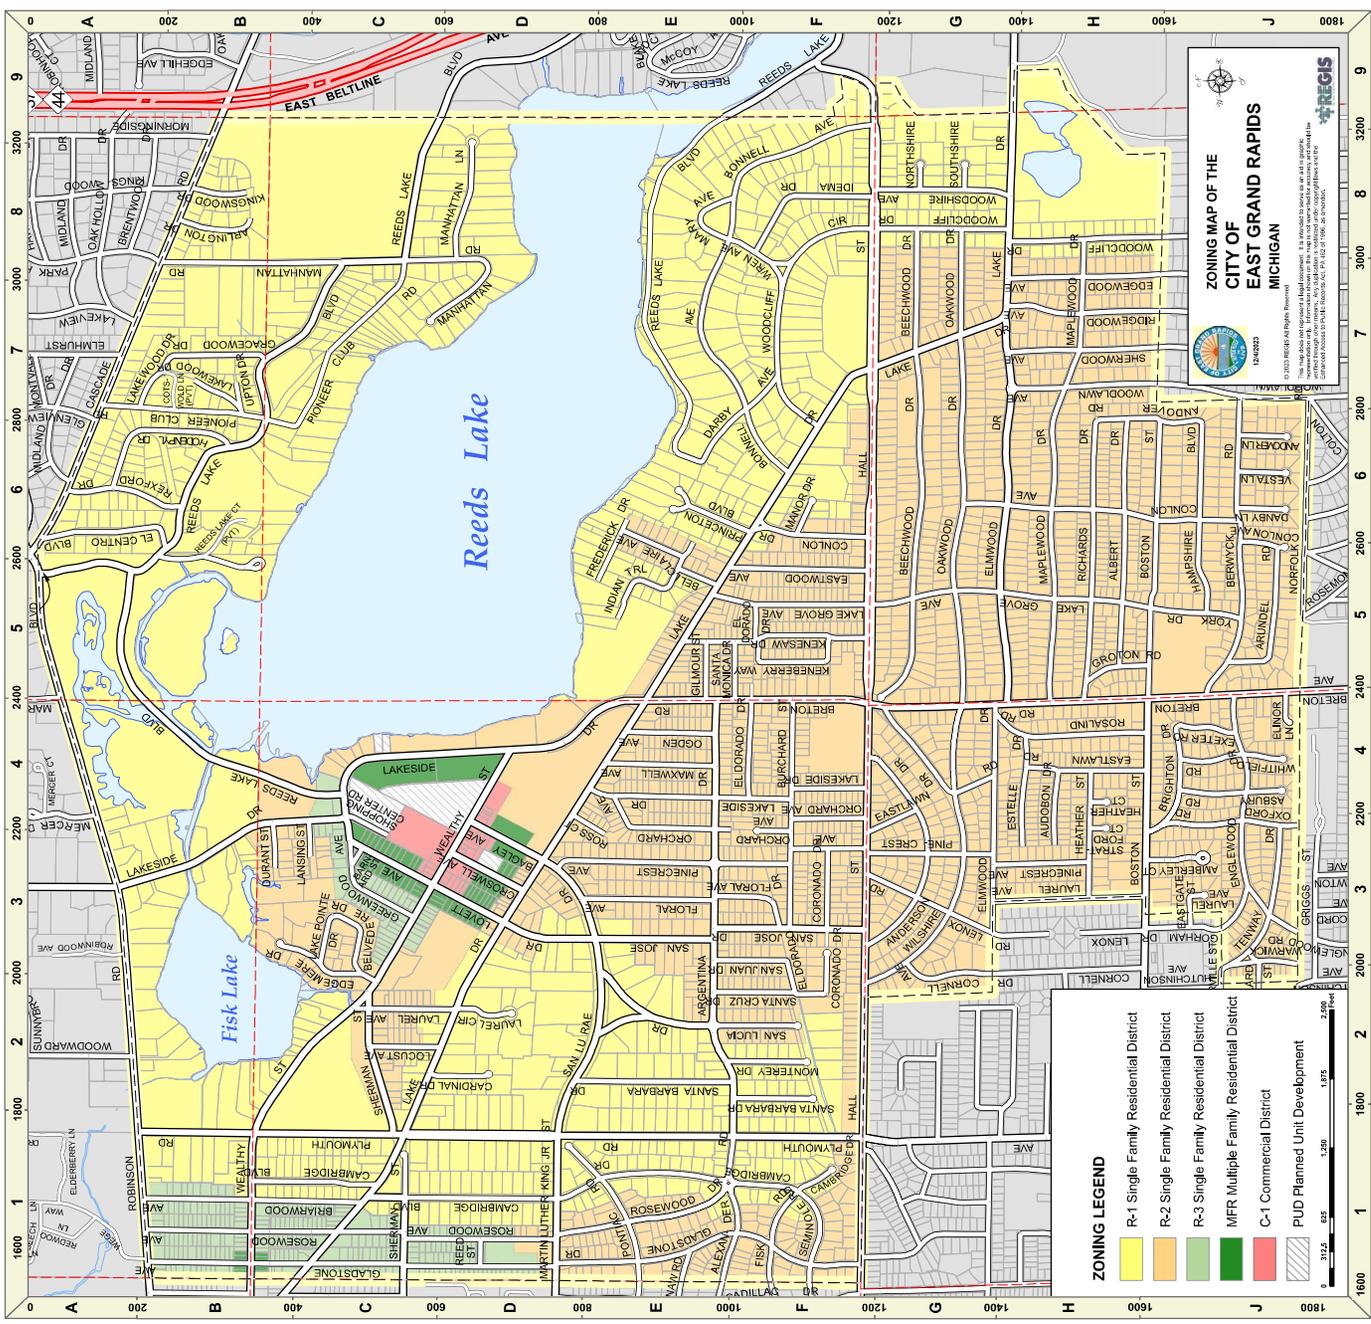




FUTURE LAND USE MAP

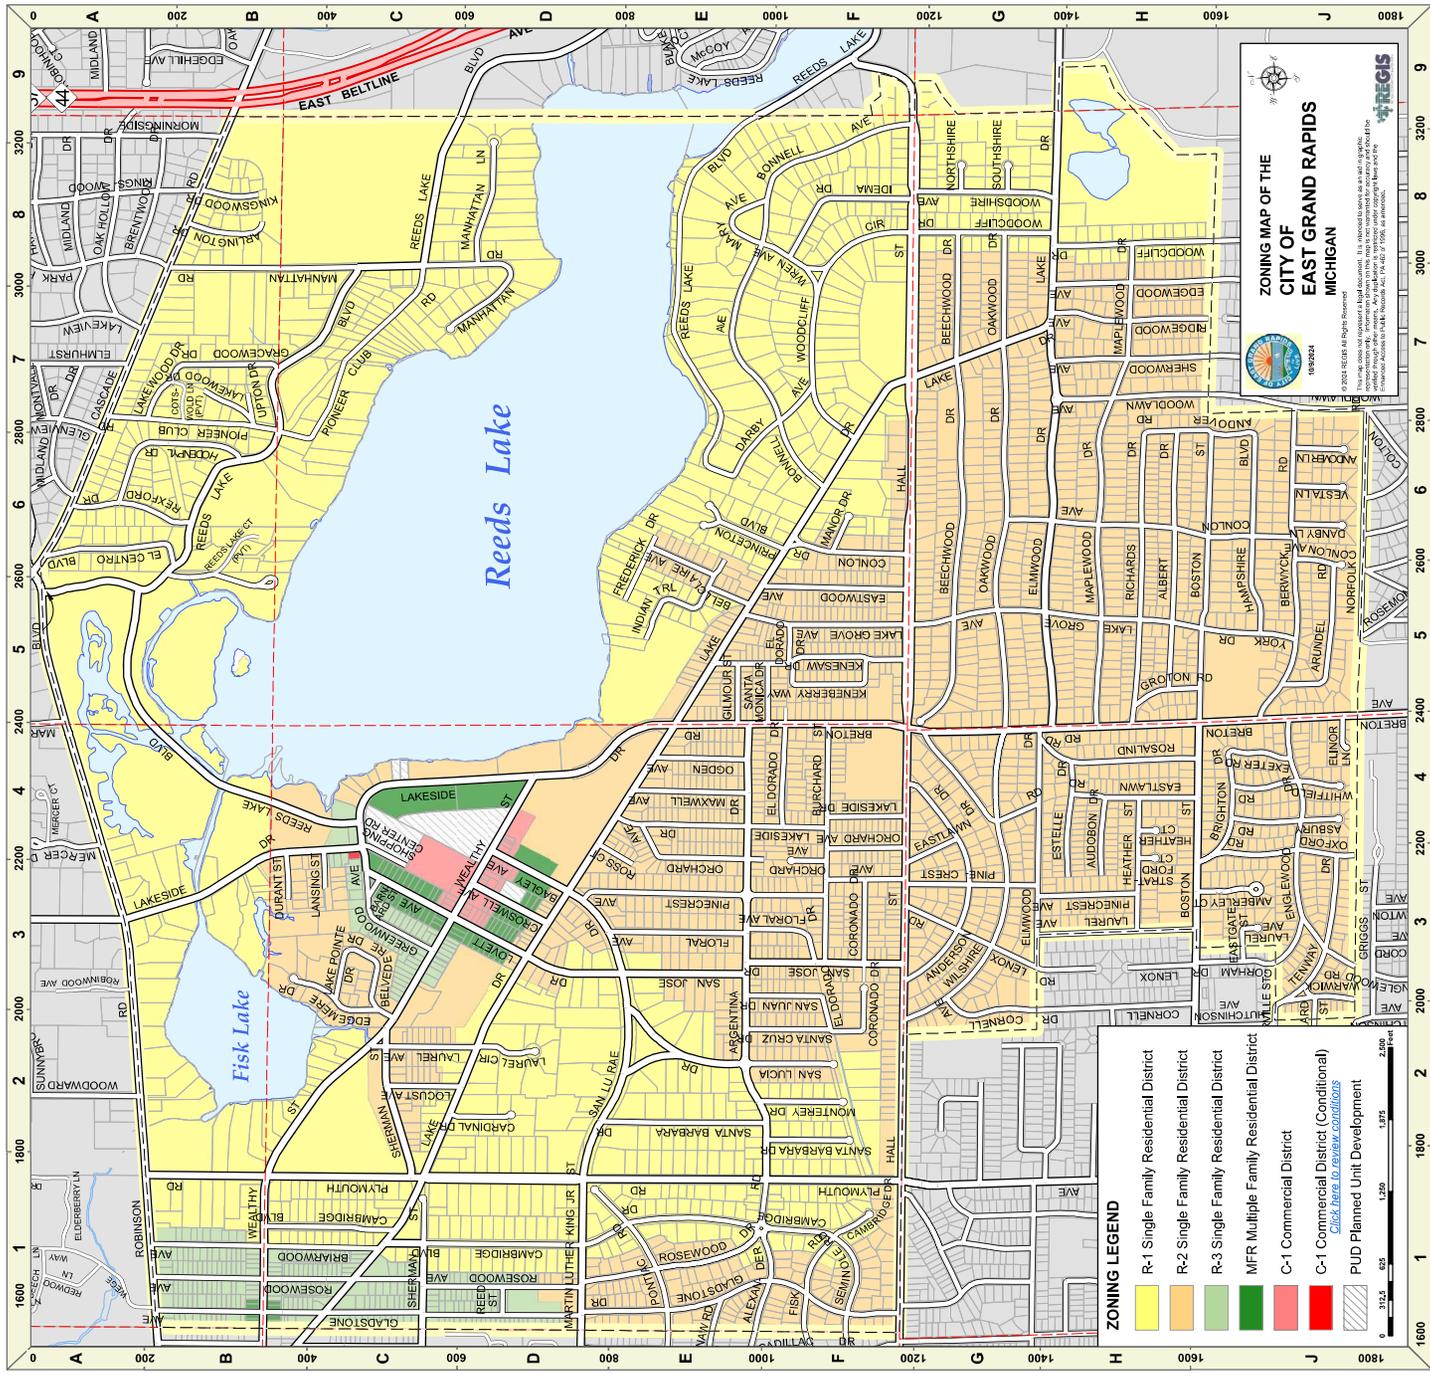



ADMINISTRATIVE STRUCTURE 3

Recreation planning is a method for anticipating and arranging recreational improvements so that they may be implemented on a reasonable schedule and without an adverse effect on a community’s administrative and financial structure. An effective recreation plan will recognize the practical relationship between a community’s administrative structure and its ability to follow through on a recommended recreational improvement program. The city of East Grand Rapids Organizational Chart is as follows:

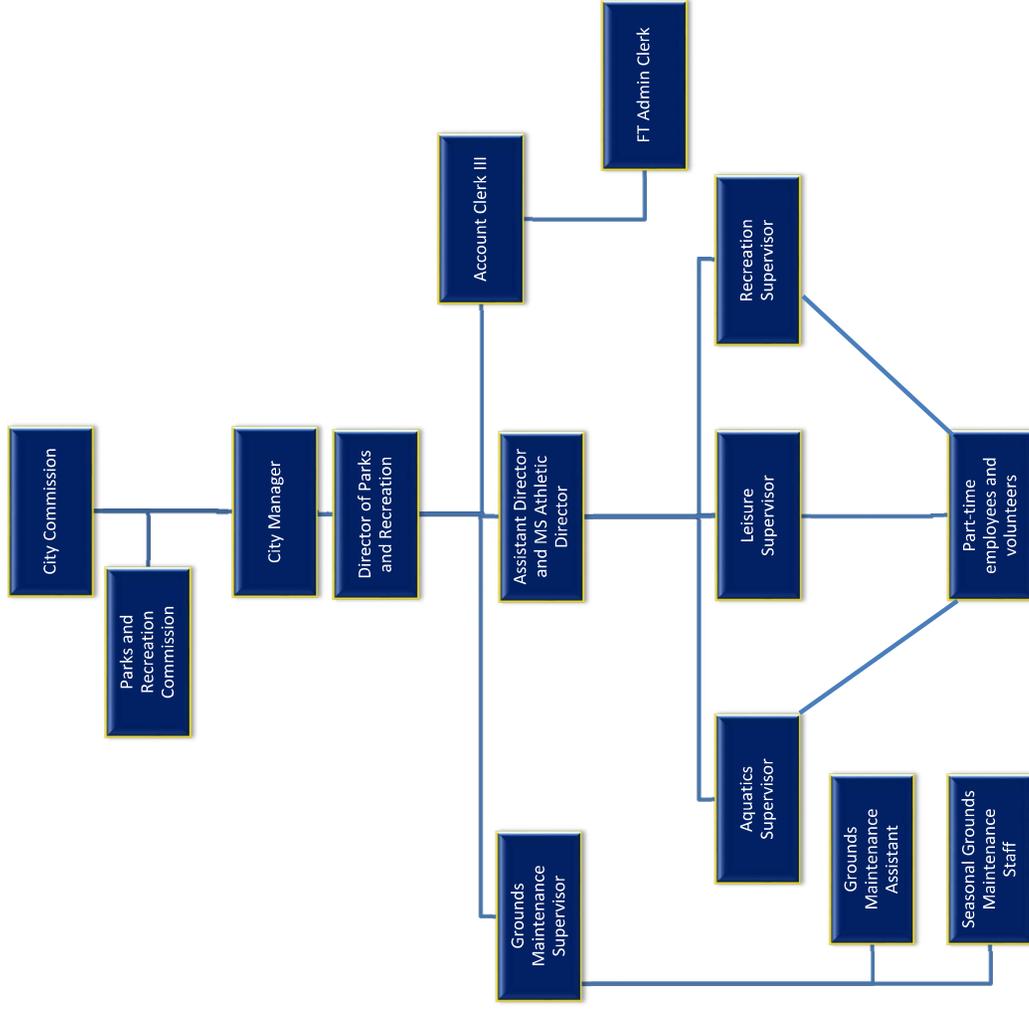



PARKS & RECREATION COMMISSION

This commission has nine members, appointed to renewable three-year terms. They are responsible for developing and implementing policies for the operation of recreation and parks programming by gathering input from staff and citizens. They are also responsible for overseeing several yearly athletic and community special events.

PARKS & RECREATION DEPARTMENT

The East Grand Rapids Parks & Recreation Department is committed to providing enrichment, educational and sports programming for all ages – from young children to senior adults – to promote healthy lifestyles, family interaction and a sense of community. Our programs – open to all residents and non-residents – challenge minds and bodies, allowing participants to express their creativity, form new bonds of friendship and create memories that will last a lifetime.

One cannot think of East Grand Rapids without children playing and neighbors walking and ball games, playgrounds and family gatherings in our parks. Today, the city’s public parks encompass more than 179 acres of land, including John Collins Park and Waterfront Park on the shores of Reeds Lake. Included in our overall park property the city has several passive natural areas, including Hodenpyl Woods, Remington Park, Steketee Woods, Schroeder Park and portions of Manhattan Park.

The beauty of the city’s parks is anchored by the passionate devotion to active recreation that has energized our community from its very beginning.

Department staff responsibilities can be found in the Appendices.



PARK AND RECREATION BUDGET

The city of East Grand Rapids Parks & Recreation budget is used primarily for grounds maintenance, capital improvement, and recreation programming. The budget also includes monies for professional services and contractual work. The majority of funding is through user fees and general fund taxes. Revenue is generated from both indoor and outdoor facility rentals, sponsorships and registration fees.

During the past, Federal and State Grant programs have assisted in providing funding assistance for capital improvements, as well as acquisition of park and recreation lands.

From year to year, the budget expenditures vary reflecting changing needs. The city and Parks and Recreation Budget summary can be found in Appendices.

RECREATION PROGRAMS

The Parks and Recreation Department dedicates an employee to administer the Middle School Interscholastic Sports Program. The sports program includes: Tennis, Cross Country, Volleyball, Basketball, Soccer and Swim and Dive.

Other youth programming includes spring and fall soccer, swim and dive, flag football, rocket football, volleyball, basketball and field hockey. The Department continues to evaluate its programming to respond to the Community's needs. Youth Enrichment programs including babysitting, yoga, fencing, self-defense and Improv are also offered. (See example of programming in Appendices)

The city has a lively and spirited appreciation of recreation and healthy lifestyles, and as such we offer special events throughout the year, including the Reeds Lake Run, Rhoades McKee Reeds Lake Triathlon/Duathlon, Corewell Health Fourth of July Celebration, Sweet Heart Dance and many others.



RECREATIONAL TRENDS

The 10 most common park features in 2023 include: playgrounds (83.7% of park respondents have playgrounds); park shelters such as gazebos and picnic shelters (80.7%); park restroom structures (79.3%); outdoor sports courts for sports like basketball, tennis and, of course, pickleball (73.6%); walking and hiking trails (71.2%); bleachers and seating (70.4%); natural turf sports fields (69.6%); open spaces like gardens and natural areas (67.9%); concession areas (63.3%); and classrooms and meeting rooms (62.5%). Classrooms and meeting rooms rose into the top 10, switching places with community or multipurpose centers.

The most commonly planned program additions in 2023 for parks include: 1. Teen programming (up from No. 5) 2. Environmental education programs (no change) 3. Educational programs (up from No. 8) 4. Programs for active older adults (did not appear in the top 10 for parks in 2022) 5. Fitness programs (down from No. 1) 6. Arts and crafts (did not appear in 2022) 7. Group exercise programs (down from No. 4) 8. Adult sports teams (down from No. 7) 9. Mind-body balance programs such as yoga (down from No. 3) and 10. Special needs programs (down from No. 9)

ROLE OF VOLUNTEERS

Volunteers play a vital role in the success of recreational programs and environmental efforts in parks and natural spaces within East Grand Rapids. For school aged programs, volunteers are utilized to help coach, supervise recreational activities, to support special events such as road races, assist with special children and guardian activity nights, etc. Additionally, volunteer efforts to remove invasive species within the city are coordinated with the Kent County Conservation District to help educate our citizens about the reality of invasive species while providing important community building volunteer opportunities. In total, volunteers provide thousands of volunteer hours each year for the benefit of the Parks and Recreation Department.





4 RECREATION INVENTORY

EXISTING RECREATION INVENTORY

In order to determine the recreational needs for the city of East Grand Rapids, an analysis of the existing facilities was undertaken. The intent of the analysis is to provide a clear evaluation of the strengths and weaknesses of the existing recreational opportunities the city has to offer its citizens. The inventory is based on information provided by city staff and site inspections carried out by MCSA Group as part of the planning process.

CITY PARK AND OPEN SPACE FACILITIES

The city park properties both fall under the classification of community parks. This classification is adapted from “Park, Recreation, Open Space and Greenway Guidelines,” J. D. Mertes and J. R. Hall, 1995, as recommended by the Michigan Department of Natural Resources. A more detailed description and photographic inventory of each site follows. An existing recreation facilities matrix provides a summary of the facilities provided at each location.

The city of East Grand Rapids provides a range of passive and active recreation opportunities for residents within its city Parks. There are eleven (11) city parks and natural areas and six (6) public school sites that have existing recreational facilities on approximately 180 acres of public or quasi-public land in the city of East Grand Rapids. This includes approximately 69 acres of currently undeveloped land for future recreational space. The city properties can be classified as follows: three neighborhood open spaces, four community parks, and four natural areas.



Accessibility

An accessibility assessment of each facility was undertaken using the following ranking system for the site elements based upon the 2010 Standards for Accessible

Design:

- 1 - NONE
- 2 - SOME
- 3 - MOST
- 4 - ALL
- 5 - THE FACILITY MEETS THE PRINCIPALS OF UNIVERSAL DESIGN:

Equitable Design, Flexibility in Use, Simple and Intuitive Use, Perceptible Information and Tolerance for Error, Low Physical Effort and Size and Space for Approach and Use

MINI-PARKS

Mini-parks serve a concentrated or limited population or specific group, such as families with very young children or senior citizens, as determined by the distance that can be easily traveled by the local user. The facilities that are provided in these types of parks are generally specialized, such as play equipment or green space with benches for passive activities. The area served by a mini-park is generally considered to be less than one quarter 1/4- mile radius in size. This will vary slightly depending on ease or difficulty of access and the character of the facility. Nationally accepted standards for mini-parks recommend 0.25 to 0.5 an acre with one (1) acre as a desirable size.

NEIGHBORHOOD PARKS

Neighborhood parks remain the basic unit of the park system and serve as the recreational and social focus of neighborhoods. This type of park typically serves a ¼- to ½-mile distance and is uninterrupted by nonresidential roads and other physical barriers. A size of 5-10 acres is considered optimal for this type of park.



NEIGHBORHOOD PARKS CONTINUED

The focus is on informal active and passive recreational activities, such as walking, field games, court games, playground equipment, and picnicking. The city has three neighborhood parks.

COMMUNITY PARKS

Community-wide parks serve a broader purpose than neighborhood parks and provide a range of facilities and areas capable of supporting structured and unstructured community participation. These areas are typically between 30 and 50 acres in size and serve two or more neighborhoods within a half to three-mile distance. Facilities may include wooded or natural areas, picnic shelters and grills, bike or hiking trails and other semi-active and passive uses for large groups of people. They may also contain specialized recreational facilities such as swimming pools, community centers and lighted ball diamonds. Community parks should be easily accessible from throughout their service area. Currently there are four city parks classified within this category.

NATURAL RESOURCE AREAS

Natural resource areas are lands set aside for preservation of significant natural resources, landscapes, and open space. These sites are typically unsuitable for development but offer natural resource potential and can support recreational activities at a level that preserves the integrity of the natural resource. The location and size of these parks are largely governed by availability. There are four city park classified within this category.



SPECIAL USE FACILITIES

The Special Use classification covers a broad range of parks and recreation facilities oriented toward single-purpose use. Special uses generally fall into three categories:

- **Historic/Cultural/Social Sites:** Unique local resources offering historical, educational, and cultural opportunities. Examples include historic downtown areas, performing arts parks, arboretums, ornamental gardens, performing arts facilities, indoor theaters, churches, public buildings, and amphitheaters.
- **Recreation Facilities:** Specialized or single purpose facilities. Examples include community centers, senior centers, community theaters, hockey arenas, marinas, golf courses, and aquatic parks.
- **Outdoor Recreation Facilities:** Examples include tennis centers, softball complexes, sports stadiums.

Recreation needs, community interests, the type of facility, and land availability are the primary factors influencing location. Special use facilities should be viewed as strategically located community-wide facilities rather than as serving well-defined neighborhoods or areas. Where feasible, a geographically central site is optimal. The site should be easily accessible from arterial and collector streets, where feasible. Facility space requirements are the primary determinants of site size. As an example, a golf course may require 150 acres, whereas a community center with parking may fit on 10 or 15 acres. The city of East Grand Rapids has one facility that fits into this classification, which is the city's community center.



MARY AVENUE TRIANGLE



NEIGHBORHOOD PARK
1.09 ACRES

Address
3035 Bonnell Ave. SE

This open space, in a residential area on the east side of the city, is a sloping site characterized by mature trees and lawn. There are no developed recreation facilities.

Accessibility Rating: 3

This park has paved sidewalks all around the property and benches are located on perimeter walks, but there are no companion spaces and no barrier-free access within the site.

Accessibility Improvements:

Provide paved walkways within the site.

Condition:

This open space is well maintained by regular mowing. The concrete footings (water tower footings) at the top of the site should be removed.



SAN LU RAE TRIANGLE



NEIGHBORHOOD PARK
1.02 ACRES

Address
1990 San Lu Rae. Dr.

This is an open grass area within a residential neighborhood. This site has no formal recreation facilities, but there are four benches, waste receptacles, a dog waste container, and three decorative street lights at the three corners of the park.

Accessibility Rating: 2

This park has a paved pathway on the north side only.

Accessibility Improvements:

Provide paved walkways to benches and concrete pads with companion spaces under benches.

Condition:

This open space has benefited from a tree planting program. The benches and lighting are old, and replacement should be considered along with analysis on how this space is used.



SCHROEDER PARK

NEIGHBORHOOD PARK
1.48 ACRES

Address
2618 Reeds Lake Blvd.



This property was donated to the city of East Grand Rapids by the Schroeder family. The only development on the land is a monument dedicated to the Schroeder family and a walkway from the sidewalk on Reeds Lake Boulevard to the monument. This park also has an open lawn area and mature trees.

Accessibility Rating: 3

The walkway from the existing sidewalk to the monument is barrier-free.

Accessibility Improvements:

Any future development should comply with barrier-free requirements.

Condition:

This park is well maintained and in good condition.



JOHN COLLINS PARK



COMMUNITY PARK
2.45 ACRES

Address
650 Lakeside Dr.

This park is situated between the Grand Rapids Yacht Club and Rose’s Restaurant. It is named after John A. Collins, who was the East Grand Rapids mayor from 1933 to 1956. Despite its small size, it is considered a community park due to the facilities offered and the number of people who visit the park.

Amenities:

Public access boat launch, lakeshore walk, overlooks and fishing decks, benches, gardens, picnic tables, event space/plaza, and public restrooms.

Accessibility Rating: 5

This park meets the Principles of Universal Design.

Accessibility Improvements:

None required at this time.

Condition:

This park is well maintained but there are some drainage issues.



MANHATTAN RECREATION AREA



COMMUNITY PARK
46.19 ACRES

Address
430 Manhattan Rd. SE

This is the largest city park with two access points and parking areas off Cascade Road and Manhattan Road. The land was formerly a school property that was purchased by the city with grant funding in the 1990's. The park provides a range of active and passive recreation opportunities and is home to many activities hosted by the Parks and Recreation Department.

Amenities:

Softball fields, full-size soccer field, youth soccer field, tennis courts, multi-use nature trails, and public restrooms.

Accessibility Rating: 3

This park has paved walkway connections to most of its facilities.

Accessibility Improvements:

- Improve universal access throughout the park.
- Replace older walkways which are cracked and uneven.
- Improve surfacing around ballfields to remove trip hazards and improve accessibility to dugouts.

Condition:

This park is in fair condition. Currently, the park is being renovated.



REMINGTON PARK



COMMUNITY PARK
23.96 ACRES

Address
2310 Reeds Lake Blvd.

This park is located at the city’s Public Works Complex and borders Hodenpyl Woods. It is the home to the Rusty Swaney baseball field. A new dog park was recently installed at this park and includes accessible picnic tables and drinking fountains.

Amenities:

Baseball field, bleachers with accessible seating, compost station, dog park, public restroom, and an undeveloped natural area.

Accessibility Rating: 2

The restroom building is barrier-free and designated parking is provided. Dugouts and some walkways are not accessible.

Accessibility Improvements:

- Provide accessible walkways and accessibility to dugouts.
- Install signs for barrier-free parking.

Condition:

This park’s restroom building is in good condition. Drainage issues on the ballfield are currently being addressed.



WATERFRONT PARK



COMMUNITY PARK
16.49 ACRES

Address
2206 Reeds Lake Blvd.

This park is located on the west shores of Reeds Lake and includes 6 acres of developed lakefront and 11 acres of undeveloped woodland and wetlands. A small parking area is provided off Reeds Lake Boulevard. This park offers unique experiences and perspectives of the lakeshore environment.

Amenities:

Universally accessible trails and boardwalks, overlook and fishing decks, information kiosks, shade shelters, picnic tables and benches.

Accessibility Rating: 4

This park is accessible with the exception of the walkway from the Reeds Lake Trail to the fixed boardwalk decks.

Accessibility Improvements:

None required at this time, but any future development in the undeveloped portions of the property should comply with barrier-free requirements.

Condition:

The walkway from the Reeds Lake Trail to the fixed boardwalk decks should be replaced due to root damage.



BEECHWOOD PARK



NATURAL RESOURCE
4.23 ACRES

Address
2727 Beechwood Dr.

Situated on either side of Beechwood Drive off a gravel road in a low-density residential neighborhood, this undeveloped natural area consists of wet woodlands with no site amenities.

Accessibility Rating: N/A

Accessibility Improvements:

Any future development should comply with barrier-free requirements.

Condition:

This natural area is currently unmaintained.



GRIFFITHS PARK



NATURAL RESOURCE
2.79 ACRES

Address
2816 Reeds Lake Blvd.

This area consists of natural mature woodlands. It is currently undeveloped for recreational use, but there is a paved walkway that runs along the south side of the property.

Accessibility Rating: 3

The walkway is barrier-free.

Accessibility Improvements:

Any future development should comply with barrier-free requirements.

Condition:

The walkway is in good condition and has been recently patched.



HODENPYL WOODS



NATURAL RESOURCE
39.62 ACRES

Address
2500 Robinson Rd.

This property was donated to the Grand Rapids Boulevard and Garden Society by Mr. Anton Hodenpyl in 1912 and became the property of East Grand Rapids in 1968. It consists of wooded wetlands and features a plant identification trail with boardwalk crossings and footbridges.

Accessibility Rating: 1

None of the pathways meet ADA standards.

Accessibility Improvements:

Provide barrier-free walkways through the natural area, and provide resting areas with benches on an accessible surface.

Condition:

This trail has been largely built by volunteers and is overgrown in many areas. Because much of the area is wetland, during the spring and fall the area is wet and unpassable. It would benefit from improved maintenance to clear the trail and open up views of the property. The footbridges are at the end of their lifespan and should be replaced.



STEKETEE WOODS



NATURAL RESOURCE
9 ACRES

Address
2748 Reeds Lake Blvd.

This property in an undulating parcel of undeveloped land with approximately 100 linear feet of frontage with deed restrictions on the north side of Reeds Lake. The property was donated to the city with the understanding that the property would remain largely in its natural state. It consists of mature woodlands on the upland areas and wetlands along the lakeshore. There is residential land use on either side of the property.

Accessibility Rating: N/A

Accessibility Improvements:

Any future development should comply with barrier-free requirements.

Condition:

This natural area is currently unmaintained.



SCHOOL PROPERTIES AND FACILITIES

There are five school sites in East Grand Rapids as well as Woodcliff Administration Building and Daycare Facility/Canepa Tennis Center. The school grounds aim to provide recreational opportunities for the community as well as for school use. The elementary schools double as neighborhood parks with varied equipment for preschool and school-age children, while the Middle and High School provide more sports facilities. Two indoor swimming pools are available for public use, a warm water facility at Wealthy Elementary, maintained by the city, and a competition pool at the High School.

The following School Properties and Facilities are described in detail:

- Breton Downs Elementary School
- East Grand Rapids High School
- East Grand Rapids Middle School
- Lakeside Elementary School
- Wealthy Elementary School
- Woodcliff Administration Building and Daycare Facility/Canepa Tennis Center

EXISTING CONDITIONS MAPS

See Appendices for the School Properties and Facilities Existing Conditions Maps.



BRETON DOWNS ELEMENTARY SCHOOL



**5.1 ACRES
Available for Recreation**

**Address
2500 Boston Street SE**

Located at the intersection of Boston Street and Breton Road in the south of the city, this school has a variety of outdoor recreation facilities.

Amenities:

Half-court basketball hoops, tennis courts, playgrounds, ballfield, multi-purpose sports field, and new gaga ball bits and shade shelter.

Accessibility Rating: 4

Accessibility Improvements:


- Improve accessibility to all facilities.
- Provide barrier-free spectator area at the ballfield.

Condition:

Updates to the playground, sports fields, and general school sites were completed in 2024.



EAST GRAND RAPIDS HIGH SCHOOL

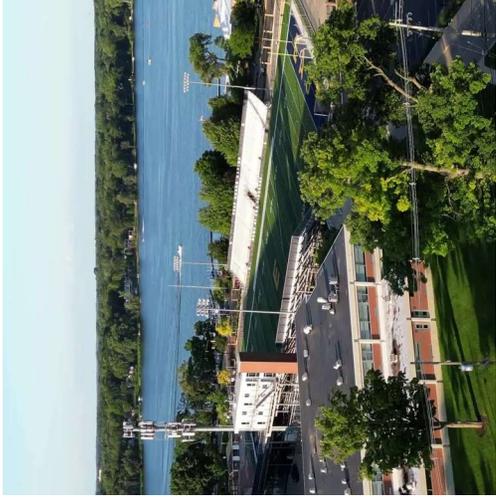

7.9 ACRES
Available for Recreation

Address
2211 Lake Drive SE

The High School houses the Memorial Athletic Field. It also has a 14-lane competitive pool with a diving well that is primarily used for varsity sports, recreation classes and lap swimming.

Amenities:

Memorial Athletic Field (football, lacrosse, and soccer), pool house, athletic track/lower practice field, and restroom and concessions building.

Accessibility Rating: 5

This school meets the Principles of Universal Design.

Accessibility Improvements:

None required at this time.

Condition:

This school is in excellent condition. The facility is in the process of improvements expected to be completed in 2028.



EAST GRAND RAPIDS MIDDLE SCHOOL



**6.4 ACRES
Available for Recreation**

**Address
2425 Lake Drive SE**

Centrally located off Lakeside Drive, the Middle School is home to the Mehney Athletic Field and other sports recreation.

Amenities:

Mehney Athletic Field (multi-purpose artificial turf field), tennis courts, multi-purpose natural turf practice field, and restroom and concessions building.

Accessibility Rating: 3

The school has paved walkway connections to most of the facilities but is not universally accessible.

Accessibility Improvements:

- Improve accessibility to all facilities.
- Provide accessibility to the natural turf practice field.

Condition:

The artificial turf field is in poor condition, and the tennis courts should be resurfaced. There are also some drainage issues that should be addressed and resolved.



LAKESIDE ELEMENTARY SCHOOL



**3.1 ACRES
Available for Recreation**

**Address
2325 Hall Street SE**

Centrally located on the corner of Breton Road and Hall Street, this school provides many recreational opportunities.

Amenities:

Tennis/pickleball courts, ballfields, playgrounds, basketball court, gaga ball pits, and a new shade shelter.

Accessibility Rating: 4

All of the pathways meet ADA standards.

Accessibility Improvements:

None required at this time.

Condition:

Updates to the playground, sports fields, and general school sites were completed in 2024.



WEALTHY ELEMENTARY SCHOOL



4.7 ACRES
Available for Recreation

Address
1961 Lake Drive SE

This school is located just west of Gaslight Village. It has many recreational facilities including a warm water, shallow bottom pool used for youth and adult programming.

Amenities:

Playgrounds, softball/recreation field, tennis courts, half-court basketball hoops, gaga ball pits, and a new shade shelter.

Accessibility Rating: 4

All of the pathways meet ADA standards.

Accessibility Improvements:

None required at this time.

Condition:

Updates to the playground, sports fields, and general school sites were completed in 2024.



WOODCLIFF ADMIN. BUILDING & DAYCARE FACILITY



**4.5 ACRES
Available for Recreation**

**Address
2915 Hall Street SE**

The Woodcliff Administration Building and Daycare Facility, also known as the James E. Morse Administration Center, features the Canepa Tennis Center with eight hard-surface courts.

Amenities:

Tennis courts, playground, accessible restroom building, and shade shelter.

Accessibility Rating: 3

The school has paved walkway connections to most of the facilities but needs more connections to make it universally accessible.

Accessibility Improvements:

- Improve accessibility to all facilities.

Condition:

The tennis courts have recently been resurfaced and the school is completing an addition as well as new playground facilities.





EXISTING RECREATION FACILITIES MAP



DATE
10.29.2024
PROJECT NO.
2238

- LEGEND**
- PARKS
 - SCHOOLS
 - - - - REEDS LAKE TRAIL
 - CITY BOUNDARY

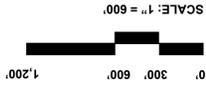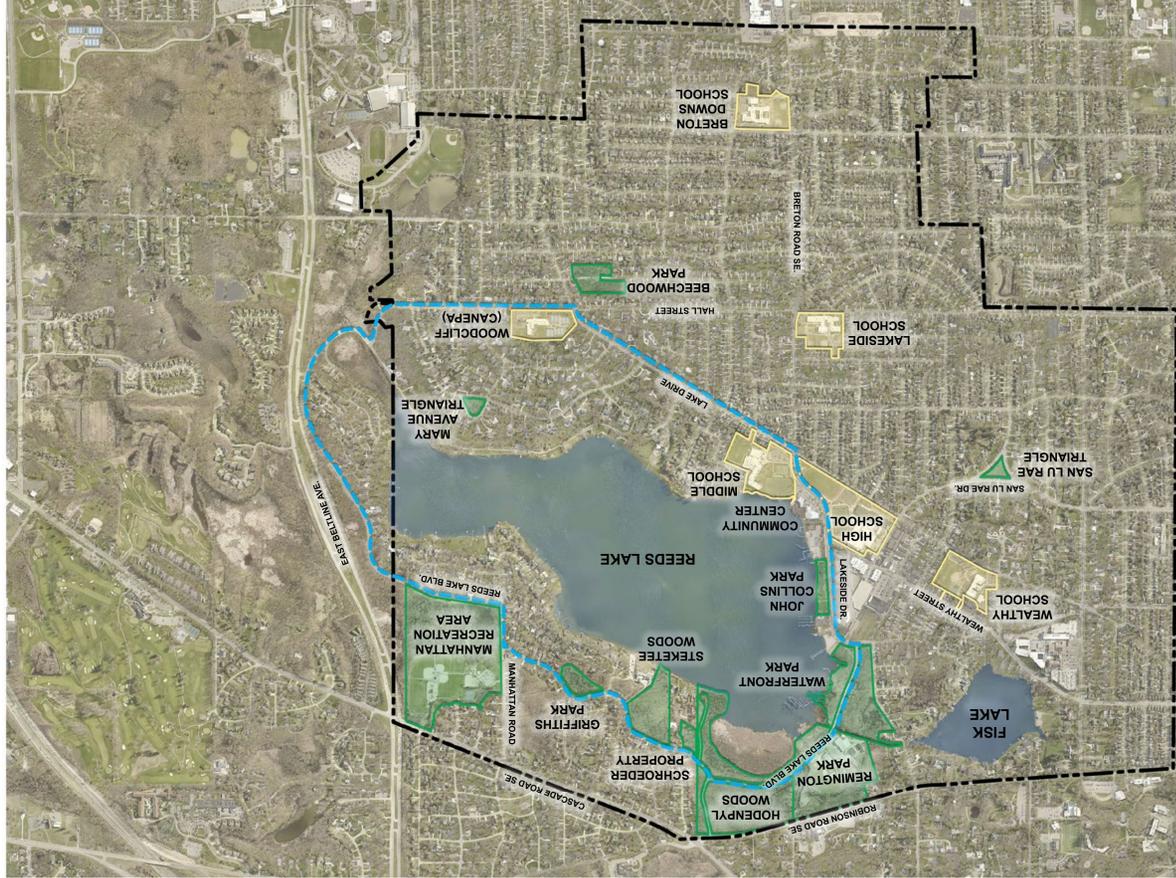

5-YEAR PARK & RECREATION PLAN EXISTING RECREATION FACILITIES CITY OF EAST GRAND RAPIDS







PARK WALKABILITY MAP



DATE
10/29/2024
PROJECT NO.
2238

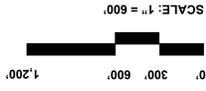

- LEGEND**
- 1/4 MILE RADIUS
 - 1/2 MILE RADIUS
 - PARKS
 - SCHOOLS
 - - - - REEDS LAKE TRAIL
 - CITY BOUNDARY

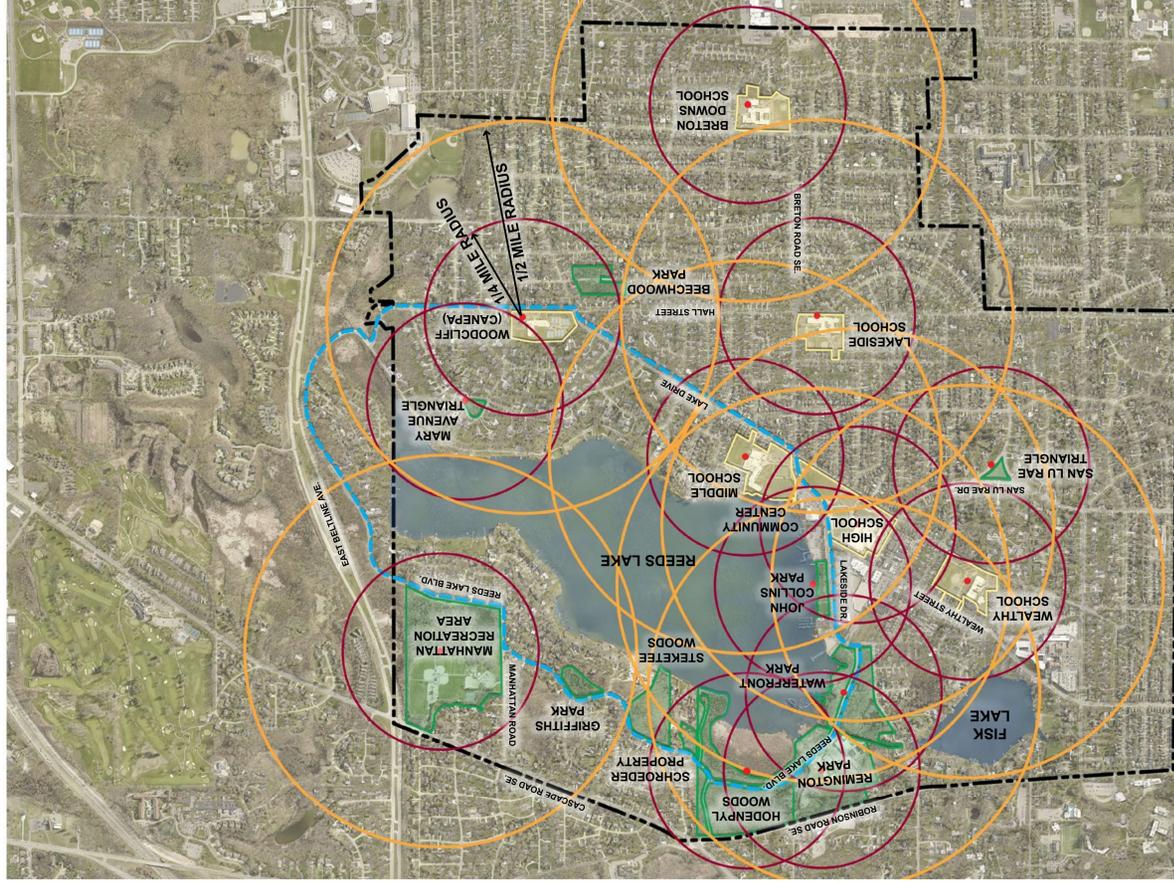

5-YEAR PARK & RECREATION PLAN RECREATION FACILITIES WALKABILITY MAP



CITY OF EAST GRAND RAPIDS



**CITY OF EAST GRAND RAPIDS
2025 RECREATION FACILITIES**

RECREATION FACILITIES TABLE

	ACRES	CITY PARKS	PUBLIC SCHOOLS	Total	180.2
Active Recreation	Playground	46.19	1	2	5.1
	Baseball Fields	1	1	2	7.9
	Softball Fields	2	1	2	6.4
	Soccer	3	1	2	3.1
	Football	4	1	2	4.9
	Volleyball	4	1	2	4.5
	Basketball	2	2	3	3.1
	Tennis Court	2	2	3	3.1
	Pickleball Court	3	3	3	3.1
	Futsal	3	3	3	3.1
Amenities	Larosse Field	3	3	3	3.1
	Open Play Field	3	3	3	3.1
	Parking Lots	2	1	2	3.1
	Restroom	1	1	2	3.1
	Concession Building	1	1	2	3.1
	Picnic Shelter	1	1	2	3.1
	Picnic Tables	X	X	X	X
	Benches	X	X	X	X
	Natural Area	X	X	X	X
	Natural Trail	X	X	X	X
Other	Paved Walking/ Multi-Purpose Trail	X	X	X	X
	Undeveloped	X	X	X	X
	Undeveloped	X	X	X	X
	Boat Launch Ramp, Fishing Deck	X	X	X	X
	New Pickleball Courts, Playground Equipment, Picnic Shelter, Restroom Building, and Splash Pad to be Installed in 2025	X	X	X	X
	Undeveloped Open Space	X	X	X	X
	Dog Park	X	X	X	X
	Boardwalks, Fishing Decks	X	X	X	X
	Undeveloped / Lakefront	X	X	X	X
	Track and Field, Pool House	X	X	X	X
Indoor Pool	X	X	X	X	
*All school courts are multi-sport and striped accordingly.					





INDOOR RECREATION FACILITIES

The East Grand Rapids Community Center is a multi-function facility located on the shores of Reeds Lake in the center of the city. The Community Center houses the East Grand Rapids Branch of the Kent District Library as well as the city’s administrative offices, engineering operations, Parks & Recreation Department and several multi-purpose rooms used for programs, meetings, events and rentals. The facility opened in August 2006. The complex also includes the Wege Plaza, a “green roof” overlooking the lake and providing seating and event space. An accessible kayak launch provides ADA access to the lake.

PRIVATE PROPERTIES/FACILITIES

Private recreational facilities within the city of East Grand Rapids mainly center on Reeds Lake. There is a small marina/boat slip on the lake and the Grand Rapids Yacht Club is located adjacent to John Collins Park on Lakeside Drive. The Heather Downs Pool Association offers outdoor swimming opportunities to private members.

Although the private recreational facilities within the city are somewhat limited, the surrounding Metropolitan Area has numerous opportunities for indoor and outdoor recreation, including golf courses, bowling alleys, go-carting and health and fitness clubs.

REGIONAL FACILITIES

The location of East Grand Rapids means that its population has easy access to recreational facilities offered by the city of Grand Rapids, neighboring Townships and Kent County. Notable facilities of a regional nature include the Kent Trail System, White Pine Trail and Millennium Park, a 1,500 acre multi-purpose County Park.

There are also a number of State Parks within easy reach of East Grand Rapids residents, with those along the shore of Lake Michigan at Holland, Saugatuck and Grand Haven being the most popular.



LINEAR TRAILS

Reeds Lake Trail

There is a designated 4.2 mile trail loop around Reeds Lake, which is popular with walkers, joggers and cyclists. The route utilizes an off-road bike/walking trail, existing sidewalks and existing streets and is signed at key locations. The trail passes through natural wooded areas, wetlands and residential areas, and links many of the city's park facilities.


Bicycle Routes

There are also designated bicycle routes throughout the city that link to neighboring communities.

RECREATION GRANT INVENTORY

The city of East Grand Rapids has been fortunate to receive a total of seven (7) grants through the Michigan Department of Natural Resources over the last 49 years.

An itemized Recreation Grant History can be found in the Appendices.

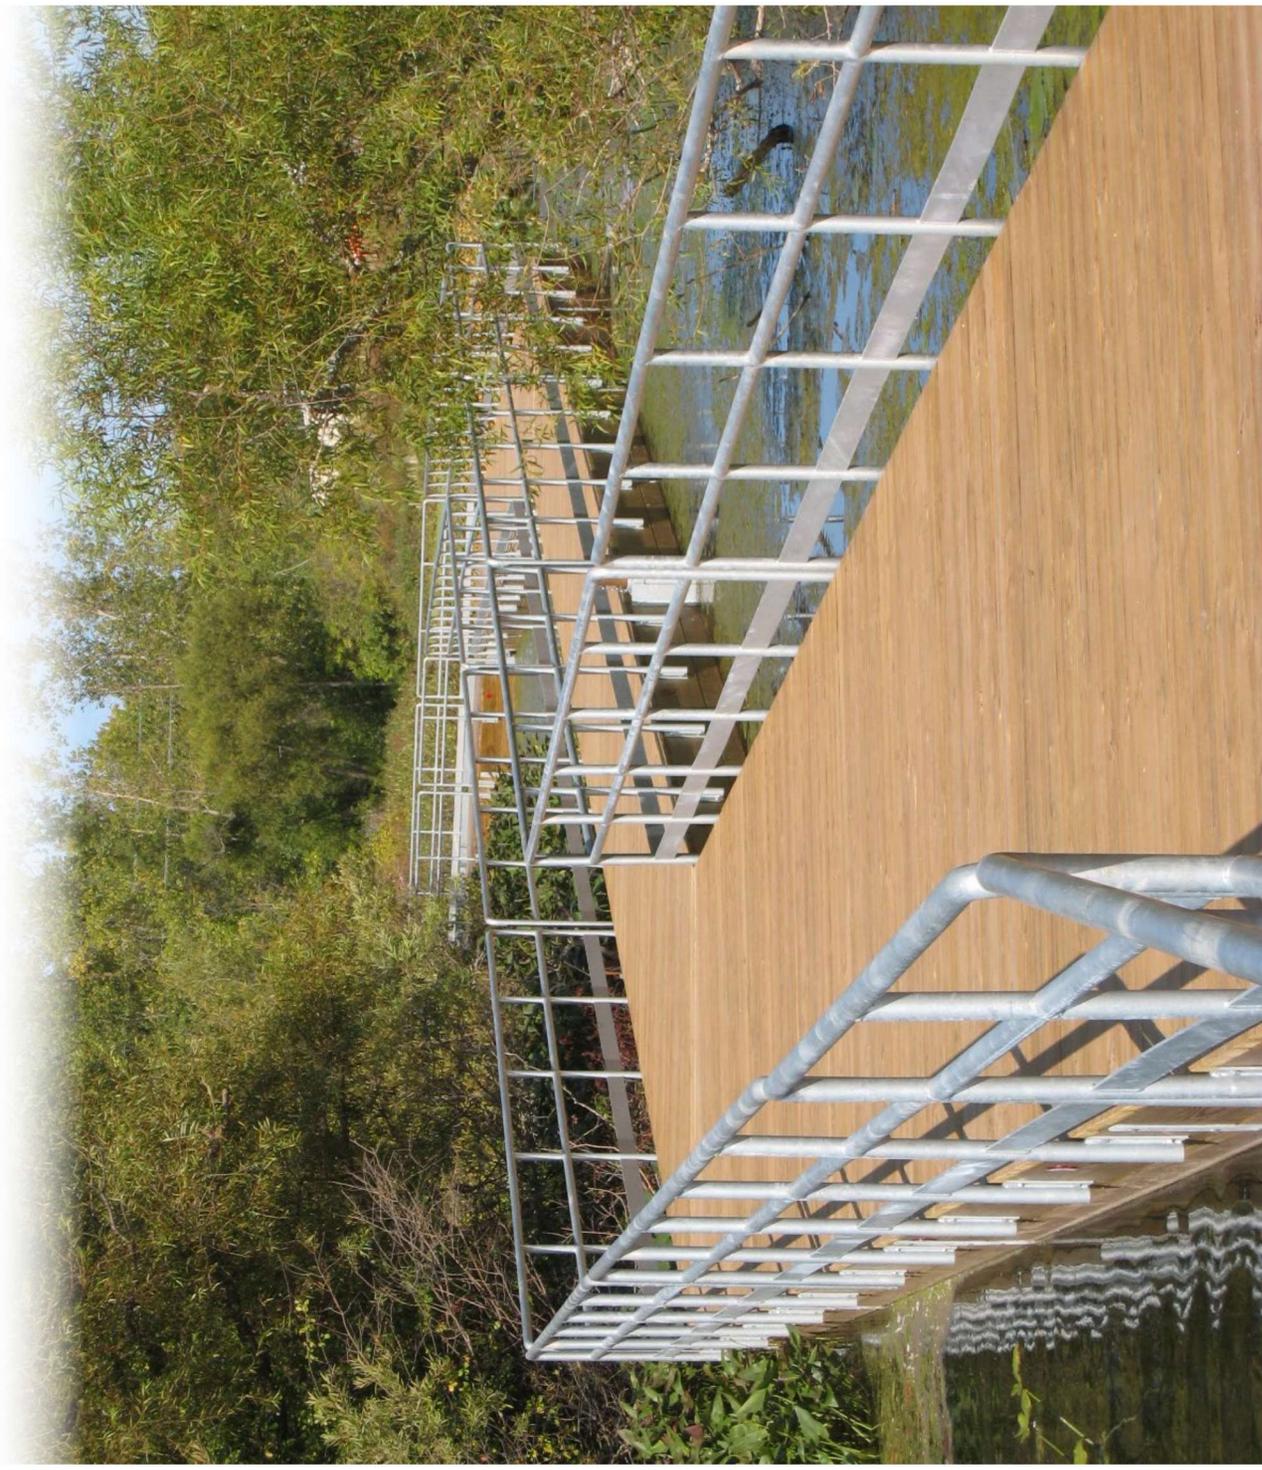



5 PLANNING AND PUBLIC INPUT PROCESS

RECREATION PLANNING

Recreation planning plays an important role in maintaining the quality of life in a community. If a community is to provide effective recreational opportunities, it needs a way of identifying and solving current problems and anticipating future needs. Recreation planning is one means of obtaining a perspective on these problems; developing realistic alternatives; formulating goals, policies, and recommendations for public and private decisions; developing criteria to measure change; and involving people in the planning, design and decision processes.

This Parks and Recreation plan presents an evaluation of the city's recreational needs and opportunities. It considers the existing amenities in the city, the current and anticipated demand for additional or improved facilities, and the means for providing those facilities.

This plan is to serve as a guideline for directing the city in the operation and maintenance of existing and future facilities and programs to meet the recreational needs of its citizen's. The plan summarizes long-term recommendations intended to guide the development of recreation opportunities and describes an action and capital improvement program for implementation over the next five years.



PLAN PROCESS AND DEVELOPMENT

This 2025 Community Parks and Recreation Plan was developed by the city, with the assistance of MCSA Group, Inc, a park and recreation planning consultant. Staff met regularly with representatives of MCSA Group, between October 2024 and January 2025 for the development of this plan.

Criteria considered and evaluated for plan development evolved from the examination of goals and recreation standards determined through a wide variety of input sources. This information was collected from the inventory and review of existing facilities; the identification of recreation needs and deficiencies; public opinion; current statewide recreation issues and priorities; and future expectations.

Public input was sought throughout a survey held to solicit public desires and concerns regarding parks and recreation. The survey was advertised via email, the city website and social media. The survey was available on the internet via Survey Monkey. A total of 655 surveys were completed. The survey was well received and indicated a high level of satisfaction with the city’s Parks and Recreation system. Comments from the survey were incorporated into a final draft of the Plan. The public input schedule was as follows.

Plan Process Timeline	
Release/Distribute Public Survey	October 4, 2024
Survey Return Deadline	November 4, 2024
Public Review <i>Draft of Final Plan available for 30-day Public Review as required by the DNR</i>	December 10, 2024 - January 10, 2025
Public Hearing <i>Public Hearing & Adoption of Plan by Township Board of Trustees</i>	January 21, 2025
Plan Completion and DNR Submittal	January 27, 2025



PLAN PROCESS AND DEVELOPMENT CONTINUED

The survey found that the residents are satisfied with the park system overall and that most amenities are provided. They rated the overall facilities as good. John Collins, Manhattan and Waterfront Park are the most heavily used parks in the system. The facilities that residents use most include the library. The youth programming had the most participation. The activities/facilities that residents would like to see expanded include walking trails, natural open space and outdoor ice skating. Maintaining the existing facilities was ranked highest on how park and recreation funding should be spent.

A summary of all the answers and comments can be found in the appendices of this report.





RECREATION NEEDS 6 AND DEFICIENCIES

This section of the plan identifies recreation deficiencies determined through a variety of means. Study methods include comparison to recreational standards for acreage and facilities, geographic distribution of existing facilities, direct input from the city of East Grand Rapids staff and representatives, and public input and participation. While each of these methods has its limitations, using a combination of methods will yield a more accurate assessment of recreational needs and deficiencies. The following is a brief description of each of the methods used.

RECREATION STANDARDS

While only a guide, recreation standards provide a benchmark for evaluating the relative adequacy or inadequacy of the city's recreation system. This plan has used as a guide the 1983 Recreation, Park, and Open Space, Standards and Guidelines and 1995 Park, Recreation, Open Space and Greenway Guidelines published by the National Recreation and Park Association.

Typical recreation standards establish a certain number of activity-specific recreational facilities per 1,000 of population (e.g. 1 tennis court per 2,000 persons). Other standards establish a certain number of acres per 1,000 of population for different types of park facilities, such as neighborhood, community and regional parks. These standards are adapted to reflect the city's character and compared with the existing and projected population. This plan will combine both approaches to ascertain deficiencies in recreational facilities and acreage. The 2023 U.S. Census Bureau population estimate was used for the purposes of this study.



There are two basic types of recreational experiences: “active” and “passive.” “Active” recreation requires space and facilities capable of accommodating exertive activities. Such facilities include: sports fields, play apparatus areas, open areas, special facilities, such as pools and court areas, and areas for organized activities. On the other hand, “passive” recreation requires little more than space and furniture for quiet, non-exertive activities for limited numbers of users. Recreation areas must provide for both types of use and preferably include a variety of opportunities for each to respond adequately to a wide range of interests and age groups.

Parks are generally classified by purpose and area per population served. They range in type from mini-playlots and green areas to large regional and national parks.

The categories used for this plan will be as follows:

1. Neighborhood Parks and Schools
2. Community Parks
3. Natural Resource Areas
4. Trails

RECREATION STANDARDS FOR ACREAGE

NEIGHBORHOOD PARKS AND SCHOOLS

Description

Neighborhood parks serve individual neighborhood populations as determined by the distance that can easily be traveled by local users for relatively short periods of recreation. Facilities provided in these parks are generally active in nature and include multipurpose open play areas for pick-up games, play apparatus, court areas, landscaping, site furnishings and possibly a shelter. Special areas for bike riding or specific court games may also be provided. Activities for all seasons should also be included.



Service Areas

The area served by neighborhood parks is generally considered to be a one quarter (1/4) mile to one half (1/2) mile radius in size and should be uninterrupted by non-residential roads or other physical barriers.

Neighborhood Park Acreage Standards

Nationally accepted standards for neighborhood parks recommend one or two (1-2) acres per 1,000 of population with five (5) acres as a minimum size and five to ten (5-10) acres optimal. It is recommended that the minimum of two (2) acres per 1,000 population be used as a guide for site selection.

Existing Neighborhood Recreation Acreage

The city of East Grand Rapids has three parks which would fall within the Neighborhood Park classification. For analysis purposes, neighborhood parks and school sites shall be combined, as they serve a similar purpose.

Mary Triangle	1.09 acres
San Lu Rae Triangle	1.02 acres
Schroeder Property	1.48 acres
Total	3.59 acres

Breton Downs Elementary	5.1 acres
High School	7.9 acres
Middle School	6.4 acres
Lakeside Elementary	3.1 acres
Wealthy Elementary	4.7 acres
<u>Woodcliff (Canepa)</u>	<u>4.5 acres</u>
Total	31.7 acres

The city has six school sites which provide neighborhood recreational areas and opportunities. The acreage is based on visual analysis and measurement of open space and site facilities on each school property that can be considered usable for neighborhood recreational purposes.



Needs and Deficiencies:

The table below compares the 2023 city population to the recreation standard of two (2) acres per 1,000 persons.

For the 2023 population, there is an excess of 12.49 acres for neighborhood recreation in accordance with the recreational standards.

2023 Population	Neighborhood Rec. Acreage Required	Neighborhood Rec. Acreage Available	Deficiency/Surplus
11,429	22.8	35.29	12.49

COMMUNITY PARKS

Description

Community-wide parks provide a range of facilities and areas capable of supporting organized community participation programs that would not be appropriate in neighborhood parks because of their average size or traffic volume generated. Facilities should be Centrally located, diverse enough to accommodate all age groups for both active and passive experiences and organized so that compatible uses relate to one another. Adequate parking and vehicular circulation is also important, since park users will generally arrive at these parks by vehicle. Lighted use areas significantly increase the recreational value of parks of this type. Typical facilities recommended for community parks include ball fields, open use areas, tennis courts, picnic areas, play apparatus areas, restrooms and shelters. Additional special facilities could include band shells, amphitheaters, swimming and wading pools, community-meeting buildings, skating facilities, bicycle courses and nature study areas.

As with neighborhood parks, it is often beneficial to develop community parks in conjunction with junior or senior high schools where practical because of the athletic fields and courts potentially available for public use. This arrangement assures the maximum level of use as well as the most practical expenditure of development funds.



Service Area

The area served by community-wide parks varies significantly from one municipality to another because of the distribution of population and related factors. However, a community park usually serves two or more neighborhoods in a half to three-mile radius.

Community Park Acreage Standards

The size of a community park varies according to the desired uses but is usually between 30 and 50 acres. It is recommended that a range of five (5) to eight (8) acres per 1,000 population be used as a standard basis for development.

Existing Community Recreation Acreage

The city of East Grand Rapids has four facilities which would fall within the Community Park classification. The high school track and athletic field are both available for community utilization and fit the description of city-wide community parks.

High School	7.9 acres
John Collins Park	2.45 acres
Manhattan Recreation Area	46.19 acres
Remington Park (developed portion)	21.15 acres
Waterfront Park (developed portion)	6.09 acres
Total	83.78 acres

Needs and Deficiencies:

The following table compares the 2023 city population to the recreation standard of eight (8) acres per 1,000 persons.

For the 2023 population, there is a deficiency of 7.62 acres for community recreation in accordance with the recreational standards.

2023 Population	Community Rec. Acreage Required	Community Rec. Acreage Available	Deficiency/Surplus
11,429	91.4	83.78	-7.62



NATURAL RESOURCE AREAS/OPEN SPACE

Description

Natural resource areas are lands set aside for preservation of significant natural resources, remnant landscapes, open space and visual/aesthetic buffering. These sites are typically unsuitable for development but offer natural resource potential and can support recreational activities at a level that preserves the integrity of the natural resource. The location and size of these parks are largely governed by availability.

There are currently six sites that fit into this category in the city of East Grand Rapids:

Beechwood	4.2 acres
Griffiths Park	2.8 acres
Hodenpyl Woods	39.6 acres
Remington Park (undeveloped portion)	2.8 acres
Steketee Woods	9.0 acres
<u>Waterfront Park (undeveloped portion)</u>	<u>10.4 acres</u>
Total	68.8 acres

Needs and Deficiencies - There are no recognized acreage standards for natural resource areas and the city is fortunate to have a significant amount of natural resource acreage within the city limits. Of those sites, only Hodenpyl Woods currently has any development, with a natural looped trail around the site. Increased barrier-free access to these sites, while protecting the natural resources, is desirable and would increase the amount of acreage available for passive Community recreation. The development of accessible trail systems, with woodland, wetland and lakefront viewing opportunities, is the most appropriate development to preserve the natural resources the sites have to offer. All of these properties have the advantage of potential connections to the Reeds Lake Trail.



TRAILS


Description

There are a number of different types of trails that can provide both transportation and recreation opportunities. Trails may be located within parks, on an independent right-of-way, or within the road right-of-way. Connector Trails are defined as “multi-purpose trails that emphasize safe travel for pedestrians to and from parks and around the Community” (J.D. Mertes and J.R. Hall, Park, Recreation, Open Space and Greenway Guidelines, 1995). These trails are generally located within the road right-of-way and can be divided into two types. Type I has separate paths for different user types, such as pedestrians and bicyclists. Type II has mixed uses and is suited to lighter use patterns.

The Reeds Lake Trail, a 4.2 mile loop around the lake, is an extremely popular resource for walkers, bicyclists and runners. The trail includes both off-road and on-road portions. The trail serves as a non-motorized link between many of the park’s facilities. A bicycle lane is also provided on Wealthy Street, linking to the city of East Grand Rapids. Trails within the parks include a 0.9 mile looped natural trail at Hodenpyl Woods and walking paths at Collins Park and Waterfront Park.

Needs and Deficiencies - There have been no deficiencies determined for this category and needs vary depending on the community. Further development of the Reeds Lake Trail to improve safety was identified as a high priority during the planning process.

The natural area owned by the city also presents an opportunity for additional trails providing viewing opportunities of Reeds Lake, the city’s primary natural resources and associated wetlands. Trail improvements should be integrated with other regional trail networks to create an interconnected trail system where possible.

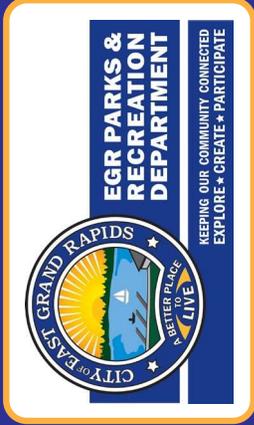


East Grand Rapids Parks & Recreation Department

Community Center
 750 Lakeside Drive SE
 East Grand Rapids, MI 49506
 Phone: 616.949.1750
 Fax: 616.831.6144
 recadmin@eastgr.org
 www.eastgr.org

Reeds Lake Trail Map

The **Reeds Lake Trail** (4.2 miles) is a combination of paved trails, boardwalks and sidewalks. There are wooden post 1/2 mile and mile markers along the route. You may also enjoy the 0.9 mile walk through Hodenpyl Woods (near the top left of the map). **By law, dogs must remain on a leash at all times while on the Reeds Lake Trail. You are held responsible for cleaning up after your dog.**

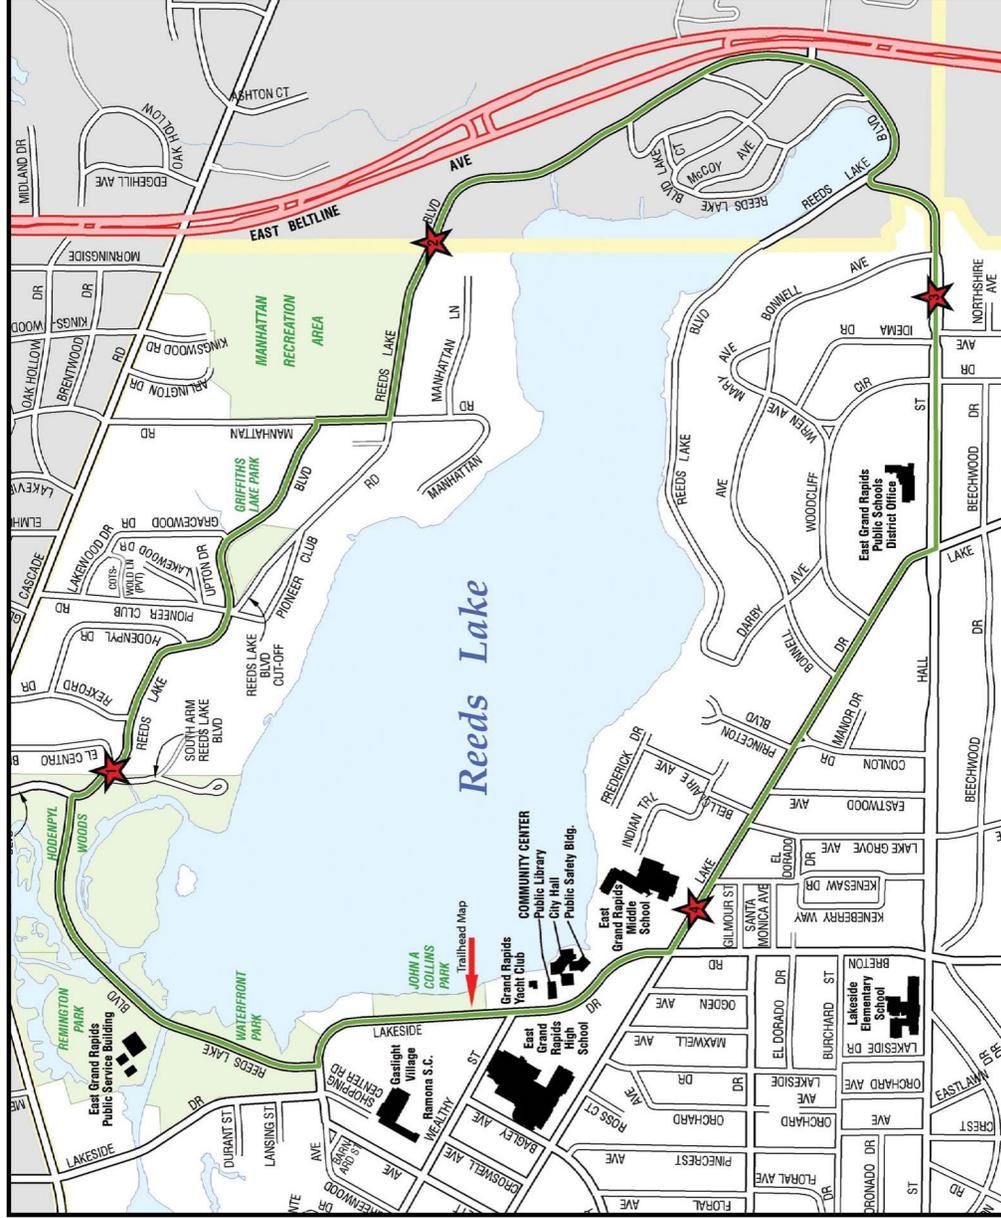

★ Mile Markers



RECREATION STANDARDS FOR ACTIVITIES/FACILITIES

A comparison of activity-specific recreational facilities within the city of East Grand Rapids to recreation standards indicates that the city contains many of the recreational facilities desirable for the current population. The only deficiency identified is for baseball fields.

The table on the following page compares the recommended number of facilities per population for the city (11,429 as of 2023) with the existing facilities available and illustrates any current or projected deficiencies.

While standards for comparison address the quantity of facilities desirable for a particular number of persons, they do not address quality or location concerns. Consequently, any community that has the appropriate numbers of facilities may not have facilities of a useful or desirable quality or may not have facilities located where they would be most accessible to residents.



2025 RECREATION STANDARDS AND DEFICIENCIES CITY OF EAST GRAND RAPIDS

FACILITY	STANDARD	RECOMMENDED FACILITIES	EXISTING FACILITIES	FACILITY DEFICIENCIES
Softball Field	1:5,000	2	6	OK
Baseball Field	1:5,000	2	2	OK
Soccer Field	1:10,000	1	7	OK
Football Field	1:20,000	1	1	OK
Basketball Court (Outdoor)	1:5,000	2	3	OK
Tennis/Pickleball Court	1:2,000	6	23	OK
Volleyball Court	1:5,000	2	4	OK
Running Track	1:20,000	1	1	OK
Swimming Pool (Indoor)	1:20,000	1	2	OK
Playground Equipment	1:3,000	4	9	OK
Picnic Shelter	1:2,000	6	7	OK
Boat Ramp	As available	--	1	OK
Sledding Area	As available	--	1	OK
Trail System	1 per region	--	3	OK

RECREATION FACILITIES SUMMARY

The city of East Grand Rapids takes pride in its park and recreation facilities and demonstrates good stewardship of its natural resources. While substantial improvements have been achieved over the last 10 years, a variety of improvements are recommended to fully utilize the city's recreational land and improve accessibility for all users.



GOALS AND OBJECTIVES 7

The city of East Grand Rapids has developed the following goals and objectives for park and recreation facilities and programs. These Goals and Objectives are based upon input from citizens, elected and appointed city officials, and city staff. The goals are long-range in nature and intended to be broad in scope and flexible enough to accommodate future change. The objectives are intended to direct specific program and development decisions to be made within the next five years. Both the goals and objectives are intended to guide actions but be flexible enough to reflect changing attitudes and opportunities as they may present themselves. Time and attitude changes can have an impact on specific options, and it is essential for the city of East Grand Rapids to be responsive to its citizens.

The goals and objectives for the city in meeting the recreation needs of residents are outlined below.

GOAL 1:

Provide recreational opportunities and programs for East Grand Rapids residents of all ages and abilities.

Objectives:

- Improve and develop park resources within East Grand Rapids which will offer unique opportunities for persons of all ages and abilities
- Plan park areas which will offer passive, as well as active opportunities



Potential Actions:

- Provide appropriate access opportunities to areas within all parks
- Plan park areas which will offer passive, as well as active opportunities

GOAL 2:
Continue cooperation between the school district and city with the joint facilities agreement

Objectives:

- Provide accessibility to recreational opportunities at all schools
- Update and expand existing facilities as needed
- Continue to improve and maintain outdoor athletic facilities within the community

Potential Actions

- Continue to make facilities barrier free when improvements/ upgrades are made to outdoor facilities

GOAL 3:
Optimize the community-wide opportunities for improved access to the Reeds Lake frontage

Objectives:

- Provide opportunities for all East Grand Rapids residents to enjoy the beauty of the lake
- Provide for lakefront access to those of all abilities
- Ensure all improvements are sensitive to the existing environment

Potential Actions:

- Provide accessible walkways/trails and overlook decks in South Hodenpyl Woods
- Provide lake viewing opportunities from appropriate observation deck at Steketee Woods
- Investigate the opportunity to provide swimming in Reeds Lake



GOAL 3:

Improve and define the Reed’s Lake Trail for recreational use and non-motorized transportation linkages throughout the community

Objectives:

- Continue improvements to provide a safe, defined, marked and well signed walkway system which is accessible to the East Grand Rapids community
- Provide improved trail systems within recreation areas and parks linked to the Reeds Lake Trail

Potential Actions:

- Develop paved trail connection on south side of Reeds Lake Boulevard from Schroeder Park to Griffiths Lake cutoff
- Develop the Schroeder property as a passive recreation space for trail users

GOAL 4:

Preserve and protect the city’s natural resources and habitats

Objectives:

- Future Development Projects should be designed mindful of wildlife habitats within the city
- Protect environment for future generations
- Protect and enhance wetlands to maintain water quality and as a habitat resource

Potential Actions:

- Provide environmental education opportunities at Hodenpy Woods and Waterfront Park Phase II
- Restore/expand the wetlands of Waterfront Park (Phase 2) and provide access opportunities to the re-created habitats



GOAL 5: ***Appropriately utilize the natural areas owned by the city***

Objectives:

- Provide equal access and recreation opportunities for all
- Protect environment for future generations

Potential Actions:

- Provide barrier-free boardwalks and trails in Hodenpyl, Remington, Steketee and Schroeder Parks
- Implement Phase 2 development of Waterfront Park - include expanded wetlands and additional parking

GOAL 6: ***Utilize existing available land to reduce the existing acreage deficit in city-wide community park facilities***

Objectives:

- Increase acreage of park land for city-wide community utilization
- Provide park facilities and acreages which are consistent with accepted National Standards

Potential Actions:

- Improve Waterfront Park (Phase 2), Steketee Woods and the Schroeder property for passive community use

GOAL 7: ***Consider acquisition of additional properties***

Objectives:

- Provide for recreation needs and demands
- Approximate National Standards for city-wide community acreages



Potential Actions:

- Evaluate opportunities to acquire land which may become available, especially in the south and east of the city

GOAL 8:
Update existing facilities to meet the needs and expectations of city residents

Objectives:

- Improve existing facilities to meet or exceed ADA requirements and where feasible Universal Accessibility
- Continue to monitor and update equipment and facilities to comply with current safety standards

Potential Actions:

- Improve trails and site amenities in all parks to provide improved barrier-free access

GOAL 9:
Achieve carbon neutral operations by 2040 by implementing environmental stewardship and sustainability

Objectives:

- Develop sustainability partnerships with utilities
- Provide citywide sustainability programs

Potential Actions:

- Support carbon action plan by planting additional trees within parks as part of a strategic invasive species removal and reforestation effort
- Consider sustainable building and maintenance practices when performing park improvement projects
- Consider transitioning the city motor vehicle fleet and hand tools to electric options





ACTION PROGRAM & 8 CAPITAL IMPROVEMENT SCHEDULE

ACTION PROGRAM

The Action Program and Capital Improvement Schedule for the city of East Grand Rapids' Community Park and Recreation Plan states the proposed course of development or improvement that will be taken over the next five years. The Goals and Objectives, from the previous section, serve as guidelines for the development of the Action Program. The Capital Improvement Schedule which follows will focus on the needs identified in the Action Program and will project potential expenditures for the five-year action period on a year-by-year basis. The five-year period will begin in 2025 and extend through 2029. This time period will not be sufficient to accomplish all of the goals and objectives but begins to prioritize those projects that may be achievable within the initial five years.

The Action Program focuses on reduction of deficiencies and expansion and improvements of facilities in a manner that not only meets current needs, but also diversifies the type and quality of recreational opportunities within the city. The Community Park and Recreation Plan identifies these needs in general terms in the Recreation Needs and Deficiencies section; the Action Plan describes specific actions to be taken to address these needs; and the Capital Improvement Schedule specifically itemizes those projects which will be most feasible during the next five years. The proposed schedule will allow for flexibility as funds become available and as opportunities are presented.

The following actions are comprehensive and will require more than five years to complete. Concept Plans illustrating the proposed improvements are included for each of the major park properties.



Waterfront Park

This 17-acre property was purchased in 1992 with assistance from the MNRTF for development for recreation and natural resource protection. Phase one of Waterfront Park was completed in 2010. The city desires to continue the development to realize the full potential of the purchase. Phase 2 development concentrates on the west side of Reeds Lake Boulevard. Plans include re-creating the natural woodlands by removing fill that was placed on the property prior to purchase and a comprehensive natural re-vegetation program. The proposed development includes a trail system through the park and linking residential areas west of Lakeside Drive and the Remington and Hodenpyl recreation areas. The project will serve as an environmental demonstration site and natural resource education tool.

Waterfront Park was identified as one of the top 3 visited parks in the Community Recreation Survey for the last two Recreation Plan Updates. The city is committed to restoring this property and realizing its full potential for passive recreation and environmental education. The site is in a prominent location close to gaslight village, residential neighborhoods and alongside the Reeds Lake Trail. Improvements to the Waterfront Park area will help to reduce the acreage deficiencies in city-wide community park facilities, as well as provide the opportunities for environmental education facilities.

Due to increased use of the Collins Park, Waterfront Park and Reeds Lake Trail, parking is needed to allow for more additional users.

Remington Park/Hodenpyl Woods

Proposed improvements include a construction of the “Lower Reeds Lake Trail” along the northwest side of Reeds Lake. This work is currently under construction with funding assistance from the Kent County Road Commission. Additional improvements may include opportunities for lake and wetland viewing, overlook decks and providing new and improved trail linkages to Waterfront Park Phase 2 and the Reeds Lake Trail.



Remington Park is one of the least visited parks in the city. The large natural area supports a variety of wildlife and natural woodland and wetland habitats. The existing trails are un-surfaced. Improvements within these areas will provide a higher level of accessibility to the natural areas and waterfront areas for East Grand Rapids' residents of all ages and physical abilities. Additionally, the footbridge immediately adjacent to Remington Field is in need of replacement.

Because a large portion of the site is a designated wetland, boardwalks and other elevated trails meeting Department of Environmental Quality Regulations must be considered in the improvements.

Manhattan Recreation Area

Proposed improvements at Manhattan Park include renovating the softball fields drainage and fencing systems

Schroeder Property

This site is currently undeveloped for recreation – there is a volunteer-based wildflower/butterfly/pollinator garden. Trails through the site and linking to the Reeds Lake Trail will allow for passive recreation on this property which also features a memorial to the former owners.

Steketee Woods

This property, with its mature woodland and undulating topography, offers opportunities for trail development and lake viewing. Proposed development includes natural chips and fines trails and boardwalk ramps to provide barrier-free access to the lakeshore. Quiet seating opportunities will also be provided. The proposed improvements will be carefully designed to minimize impact on the natural environment.

San Lu Rae Triangle

Barrier free access, seating and possible shade shelter.



CAPITAL IMPROVEMENT SCHEDULE

As stated in the Action Program, improvements and development will occur as funds and opportunities evolve. Assistance will be solicited from all available sources and will include both physical and financial support.

The city will take maximum advantage of any job training and related work programs to assist in clean-ups and basic miscellaneous construction and general recreation facility maintenance projects. The city will also seek funding assistance from all available sources such as trusts, charitable foundations, private contributions, and all Federal and State funding programs.

The following schedule is a breakdown of the anticipated projects and projected funding for the next five years. Projections are based upon order-of-magnitude 2025 costs and will be detailed with refined programs and plans. Changes in the program may occur if projected funding levels increase or decrease but it is anticipated that the changes would be related more to adjustments in the time schedule rather than specific projects themselves. Refer to the following site concept plans for more site-specific information.

These actions address those programs and opportunities which have potential for implementation within the next ten years. These actions do not address every element within the goals and objectives section of this Master Plan, but address those which have high priority and potentials for improvement. As the plan progresses, opportunities may present themselves which will revise and refine these actions based upon funding opportunities, as well as community opinion, consensus, and direction.

The following projects have been identified for improvements and will occur as funds are identified and ARE NOT listed in order of priority.



Project:	City	Other Funds	Total Project Cost
Remington/Hodenpyl Trail Improvements Up-grade trails to provide barrier-free access with wetland and lakefront overlooks, bridge replacement and a connection to Waterfront Park	\$250,000	\$275,000	\$525,000
Hodenpyl South Trail Provide barrier-free trail south of Reeds Lake Boulevard	TBD	TBD	TBD
<u>Manhattan Field Renovations -</u>			
Manhattan Field #1 Shared baseball and soccer field leveling and drainage improvements, fencing cement and dugout refurbishment	\$400,000		\$400,000
<u>Manhattan Field Renovations -</u>			
Manhattan Field #2 Baseball field leveling and drainage improvements, fencing replacement and dugout refurbishment, replacement scoreboard	\$400,000		\$400,000
<u>Manhattan Field Renovations -</u>			
Manhattan Field #3 Softball field leveling and drainage improvements, fencing replacement and dugout refurbishment	\$300,000		\$300,000
<u>Manhattan Field Renovations -</u>			
Manhattan Field #4 Shared lacrosse and football field leveling and drainage improvements, fencing replacement	\$200,000		\$200,000
<u>San Lu Rae Triangle</u>			
Small shade shelter with picnic tables and benches with barrier free companion space along existing north sidewalk	\$80,000		\$80,000
<u>Waterfront Park Phase 2</u>			
Natural Play Area	\$150,000	\$150,000	\$300,000



Project:	City	Other Funds	Total Project Cost
<p>Waterfront Park Phase 3 Woodland and wetland restoration, trail and boardwalk development, additional parking and environmental education opportunities</p>	\$1,600,000	\$300,00	\$1,900,000
<p>Steketee Woods Provide accessible trail linking to Reeds Lake Trail, including a hilltop terrace, lake viewing area and boardwalk ramp/stairs</p>	\$400,000	\$300,000	\$700,000
<p>Schroeder Property Provide a trail through park to lakefront with viewing decks</p>	\$200,000	\$150,000	\$350,000
<p>Property Acquisition Acquisition of additional park property as it becomes available</p>	TBD	TBD	TBD
<p>Recycle Containers Provide Recycle/Composting Containers in Strategic locations throughout the City</p>	\$650 EA		\$650 EA





9 LOCAL ADOPTION AND CERTIFICATION PLAN

CERTIFICATION CHECKLIST

RESOLUTION(S) OF ADOPTION

PUBLIC HEARING NOTICE

MINUTES OF PUBLIC HEARING

REGIONAL PLANNING AGENCY TRANSMITTAL LETTER

COUNTY PLANNING AGENCY TRANSMITTAL LETTER



10 APPENDICES

PLANNING ADVERTISEMENTS

COMMUNITY PARKS AND RECREATION SURVEY RESULTS

DNR RECREATION GRANT HISTORY

POST-COMPLETION SELF-CERTIFICATION REPORTS

EXISTING CONDITIONS MAPS

BIKE MOBILITY PLAN

ENVIRONMENTAL SUSTAINABILITY INFORMATION

PUBLIC MEETING SIGN IN SHEETS

COMMUNITY COMMENTS

EXAMPLE RECREATIONAL PLANNING - PROGRAM GUIDE


PARKS AND RECREATION DEPARTMENT STAFF RESPONSIBILITIES

2024/2025 PARKS AND RECREATION APPROVED BUDGET

FRED BUNN MULTI USE TRAIL MAP

Q1 Do you live in East Grand Rapids?


Answered: 650 Skipped: 5

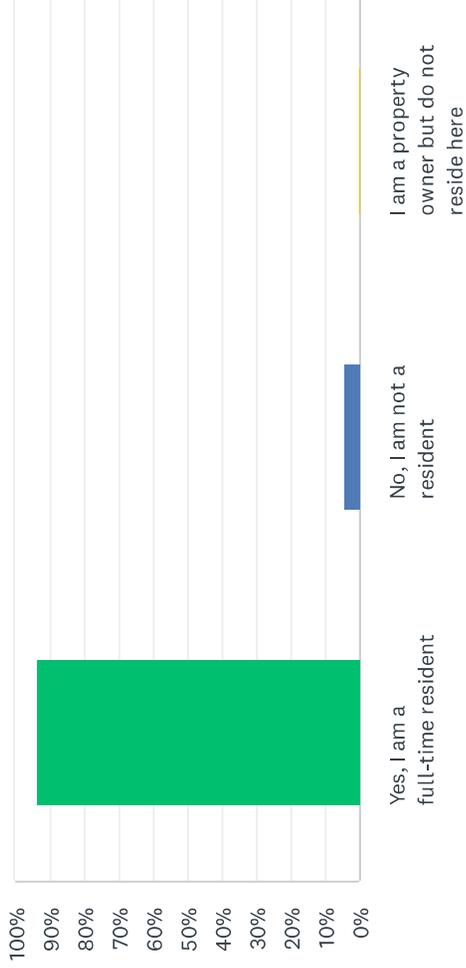

ANSWER CHOICES	RESPONSES
Yes, I am a full-time resident	94.46% 614
No, I am not a resident	4.92% 32
I am a property owner but do not reside here	0.62% 4
TOTAL	650

Q2 How many people currently live in your household?

Answered: 650 Skipped: 5

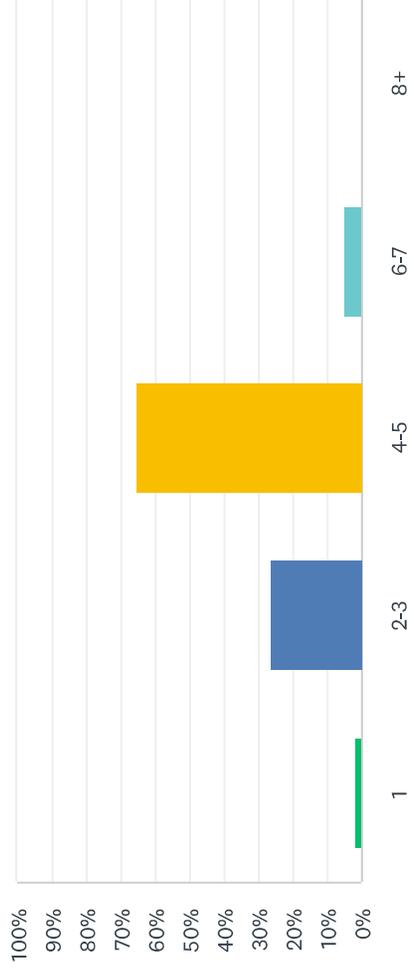

ANSWER CHOICES	RESPONSES
1	2.15% 14
2-3	26.92% 175
4-5	65.54% 426
6-7	5.23% 34
8+	0.15% 1
TOTAL	650

Q3 How many people in your household are:

Answered: 648 Skipped: 7



ANSWER CHOICES	AVERAGE NUMBER	TOTAL NUMBER	RESPONSES
Less than 6 years old	1	230	293
6-17 years old	2	900	535
18-24 years old	1	135	225
25-44 years old	1	605	404
45-64 years old	1	568	399
Greater than 65 years old	1	149	182
Total Respondents: 648			

#	LESS THAN 6 YEARS OLD	DATE
1	0	11/4/2024 7:01 PM
2	2	11/4/2024 4:55 PM
3	0	11/4/2024 4:31 PM
4	1	11/4/2024 4:24 PM
5	0	11/4/2024 1:06 PM
6	2	11/4/2024 9:47 AM
7	1	11/1/2024 9:19 AM
8	0	11/1/2024 9:18 AM
9	1	10/31/2024 3:15 PM
10	0	10/31/2024 1:18 PM
11	2	10/29/2024 10:55 PM
12	0	10/29/2024 10:10 PM
13	0	10/29/2024 3:13 PM

East Grand Rapids Community Parks and Recreation Survey

SurveyMonkey

14	1	10/29/2024 11:30 AM
15	1	10/29/2024 10:50 AM
16	2	10/29/2024 10:48 AM
17	0	10/29/2024 9:29 AM
18	1	10/29/2024 9:00 AM
19	3	10/29/2024 8:41 AM
20	2	10/28/2024 10:49 PM
21	2	10/28/2024 10:19 PM
22	2	10/28/2024 9:41 PM
23	1	10/28/2024 9:40 PM
24	2	10/28/2024 8:40 PM
25	1	10/28/2024 8:16 PM
26	0	10/28/2024 7:07 PM
27	0	10/28/2024 6:54 PM
28	0	10/28/2024 6:25 PM
29	0	10/28/2024 5:56 PM
30	0	10/28/2024 5:48 PM
31	0	10/28/2024 4:53 PM
32	0	10/28/2024 4:36 PM
33	1	10/28/2024 4:30 PM
34	3	10/28/2024 4:27 PM
35	1	10/28/2024 4:15 PM
36	1	10/28/2024 4:15 PM
37	0	10/28/2024 1:23 PM
38	0	10/28/2024 9:07 AM
39	0	10/28/2024 8:13 AM
40	0	10/27/2024 8:36 PM
41	0	10/27/2024 6:26 PM
42	1	10/27/2024 5:32 PM
43	1	10/27/2024 1:21 PM
44	0	10/27/2024 12:19 PM
45	0	10/27/2024 10:58 AM
46	0	10/27/2024 7:54 AM
47	0	10/26/2024 6:18 PM
48	0	10/26/2024 10:13 AM
49	0	10/25/2024 10:29 PM
50	0	10/25/2024 4:55 PM
51	0	10/25/2024 2:42 PM

East Grand Rapids Community Parks and Recreation Survey

SurveyMonkey

52	2	10/25/2024 12:31 PM
53	2	10/24/2024 4:11 PM
54	2	10/24/2024 4:10 PM
55	2	10/24/2024 11:56 AM
56	1	10/24/2024 10:56 AM
57	0	10/23/2024 9:25 PM
58	2	10/23/2024 6:22 PM
59	0	10/23/2024 11:12 AM
60	0	10/23/2024 8:01 AM
61	2	10/22/2024 10:13 PM
62	0	10/22/2024 8:04 PM
63	0	10/22/2024 6:25 PM
64	0	10/22/2024 5:57 PM
65	0	10/22/2024 3:31 PM
66	1	10/22/2024 2:08 PM
67	2	10/22/2024 10:03 AM
68	1	10/22/2024 8:56 AM
69	0	10/22/2024 7:48 AM
70	2	10/22/2024 7:02 AM
71	2	10/22/2024 6:56 AM
72	0	10/22/2024 6:31 AM
73	0	10/21/2024 9:28 PM
74	1	10/21/2024 8:48 PM
75	2	10/21/2024 8:20 PM
76	1	10/21/2024 8:00 PM
77	1	10/21/2024 7:29 PM
78	0	10/21/2024 6:08 PM
79	0	10/21/2024 6:05 PM
80	2	10/21/2024 5:48 PM
81	0	10/21/2024 5:33 PM
82	1	10/21/2024 4:31 PM
83	0	10/21/2024 4:29 PM
84	0	10/21/2024 4:15 PM
85	0	10/21/2024 4:09 PM
86	0	10/21/2024 3:59 PM
87	0	10/21/2024 3:27 PM
88	0	10/21/2024 3:25 PM
89	0	10/21/2024 3:24 PM

East Grand Rapids Community Parks and Recreation Survey

SurveyMonkey

90	0	10/21/2024 2:29 PM
91	0	10/21/2024 1:58 PM
92	0	10/21/2024 12:48 PM
93	1	10/21/2024 11:55 AM
94	0	10/17/2024 6:08 PM
95	0	10/17/2024 3:19 PM
96	0	10/17/2024 2:42 AM
97	0	10/16/2024 10:44 PM
98	0	10/16/2024 1:47 PM
99	2	10/15/2024 11:03 PM
100	1	10/15/2024 2:16 PM
101	0	10/15/2024 12:43 PM
102	1	10/15/2024 12:13 PM
103	3	10/15/2024 11:23 AM
104	0	10/15/2024 11:20 AM
105	2	10/15/2024 10:11 AM
106	1	10/15/2024 10:07 AM
107	1	10/15/2024 9:17 AM
108	3	10/15/2024 6:12 AM
109	1	10/14/2024 7:54 PM
110	0	10/14/2024 6:18 PM
111	0	10/14/2024 4:48 PM
112	0	10/14/2024 2:18 PM
113	0	10/14/2024 2:09 PM
114	0	10/14/2024 2:00 PM
115	2	10/14/2024 12:04 PM
116	0	10/14/2024 11:07 AM
117	2	10/14/2024 10:29 AM
118	2	10/14/2024 9:31 AM
119	0	10/13/2024 8:49 PM
120	2	10/13/2024 8:27 PM
121	0	10/13/2024 8:21 PM
122	2	10/13/2024 8:13 PM
123	0	10/13/2024 8:04 PM
124	2	10/13/2024 7:58 PM
125	0	10/13/2024 4:08 PM
126	2	10/13/2024 3:43 PM
127	2	10/13/2024 1:42 PM

East Grand Rapids Community Parks and Recreation Survey

SurveyMonkey

128	1	10/13/2024 1:36 PM
129	1	10/13/2024 1:08 PM
130	1	10/13/2024 1:04 PM
131	0	10/13/2024 12:09 PM
132	1	10/13/2024 10:59 AM
133	1	10/13/2024 8:57 AM
134	0	10/13/2024 8:50 AM
135	0	10/13/2024 8:34 AM
136	1	10/13/2024 8:15 AM
137	0	10/13/2024 8:06 AM
138	2	10/13/2024 7:48 AM
139	0	10/12/2024 9:22 PM
140	2	10/12/2024 9:12 PM
141	0	10/12/2024 5:44 PM
142	1	10/12/2024 4:32 PM
143	0	10/12/2024 3:32 PM
144	2	10/12/2024 3:31 PM
145	2	10/12/2024 3:31 PM
146	2	10/12/2024 2:44 PM
147	3	10/12/2024 2:21 PM
148	0	10/12/2024 12:44 PM
149	0	10/12/2024 11:50 AM
150	1	10/12/2024 11:41 AM
151	0	10/12/2024 11:36 AM
152	0	10/12/2024 10:25 AM
153	2	10/12/2024 10:02 AM
154	0	10/12/2024 9:51 AM
155	0	10/12/2024 9:19 AM
156	1	10/12/2024 9:01 AM
157	2	10/12/2024 8:40 AM
158	0	10/12/2024 8:36 AM
159	2	10/12/2024 8:14 AM
160	2	10/12/2024 8:07 AM
161	2	10/12/2024 4:18 AM
162	1	10/11/2024 11:59 PM
163	1	10/11/2024 11:49 PM
164	1	10/11/2024 11:35 PM
165	0	10/11/2024 11:35 PM

East Grand Rapids Community Parks and Recreation Survey

SurveyMonkey

166	1	10/11/2024 11:17 PM
167	1	10/11/2024 10:33 PM
168	1	10/11/2024 8:18 PM
169	1	10/11/2024 7:43 PM
170	0	10/11/2024 7:35 PM
171	0	10/11/2024 7:26 PM
172	2	10/11/2024 6:44 PM
173	1	10/11/2024 6:28 PM
174	0	10/11/2024 6:06 PM
175	0	10/11/2024 5:50 PM
176	1	10/11/2024 5:06 PM
177	1	10/11/2024 5:06 PM
178	2	10/11/2024 4:45 PM
179	0	10/11/2024 4:44 PM
180	0	10/11/2024 4:35 PM
181	0	10/11/2024 4:23 PM
182	0	10/11/2024 4:10 PM
183	1	10/11/2024 3:35 PM
184	1	10/11/2024 3:34 PM
185	1	10/11/2024 3:27 PM
186	0	10/11/2024 3:13 PM
187	0	10/11/2024 2:58 PM
188	1	10/11/2024 2:55 PM
189	1	10/11/2024 2:54 PM
190	0	10/11/2024 2:51 PM
191	0	10/11/2024 2:50 PM
192	1	10/11/2024 2:47 PM
193	2	10/11/2024 2:47 PM
194	0	10/11/2024 2:40 PM
195	1	10/11/2024 2:28 PM
196	2	10/11/2024 2:26 PM
197	0	10/11/2024 2:26 PM
198	0	10/11/2024 2:19 PM
199	1	10/11/2024 2:19 PM
200	2	10/11/2024 2:19 PM
201	0	10/11/2024 2:14 PM
202	1	10/11/2024 2:03 PM
203	2	10/11/2024 1:57 PM

East Grand Rapids Community Parks and Recreation Survey

SurveyMonkey

204	2	10/11/2024 1:55 PM
205	0	10/11/2024 1:42 PM
206	0	10/11/2024 1:37 PM
207	0	10/11/2024 1:37 PM
208	1	10/11/2024 1:28 PM
209	1	10/11/2024 1:18 PM
210	0	10/11/2024 12:52 PM
211	0	10/11/2024 12:51 PM
212	1	10/11/2024 12:46 PM
213	0	10/11/2024 12:42 PM
214	0	10/11/2024 12:37 PM
215	0	10/11/2024 12:26 PM
216	1	10/11/2024 12:19 PM
217	1	10/11/2024 12:03 PM
218	1	10/11/2024 11:57 AM
219	0	10/11/2024 11:55 AM
220	1	10/11/2024 11:54 AM
221	0	10/11/2024 11:48 AM
222	0	10/11/2024 11:46 AM
223	2	10/11/2024 11:43 AM
224	0	10/11/2024 11:43 AM
225	0	10/11/2024 11:36 AM
226	2	10/11/2024 11:35 AM
227	0	10/11/2024 11:33 AM
228	0	10/11/2024 11:33 AM
229	2	10/11/2024 11:33 AM
230	1	10/11/2024 11:32 AM
231	0	10/11/2024 11:28 AM
232	1	10/11/2024 11:27 AM
233	3	10/11/2024 11:23 AM
234	0	10/11/2024 11:23 AM
235	1	10/11/2024 11:21 AM
236	0	10/11/2024 11:17 AM
237	1	10/11/2024 11:06 AM
238	0	10/11/2024 11:06 AM
239	1	10/11/2024 11:04 AM
240	0	10/11/2024 11:01 AM
241	0	10/11/2024 10:58 AM

East Grand Rapids Community Parks and Recreation Survey

SurveyMonkey

242	1	10/11/2024 10:57 AM
243	1	10/11/2024 10:56 AM
244	1	10/11/2024 10:56 AM
245	1	10/11/2024 10:55 AM
246	1	10/11/2024 10:54 AM
247	0	10/11/2024 10:53 AM
248	1	10/11/2024 10:49 AM
249	3	10/11/2024 10:49 AM
250	1	10/11/2024 10:49 AM
251	0	10/11/2024 10:47 AM
252	0	10/11/2024 10:46 AM
253	1	10/11/2024 10:46 AM
254	3	10/11/2024 10:45 AM
255	0	10/11/2024 10:45 AM
256	0	10/11/2024 10:45 AM
257	0	10/11/2024 10:44 AM
258	1	10/11/2024 10:42 AM
259	2	10/11/2024 10:40 AM
260	2	10/11/2024 10:40 AM
261	1	10/11/2024 10:39 AM
262	1	10/11/2024 10:35 AM
263	0	10/11/2024 10:33 AM
264	1	10/11/2024 10:32 AM
265	3	10/11/2024 10:30 AM
266	2	10/11/2024 10:29 AM
267	1	10/11/2024 10:28 AM
268	0	10/11/2024 10:27 AM
269	1	10/11/2024 10:27 AM
270	0	10/11/2024 10:26 AM
271	0	10/11/2024 10:25 AM
272	1	10/11/2024 10:25 AM
273	1	10/11/2024 10:24 AM
274	3	10/11/2024 10:24 AM
275	2	10/11/2024 10:23 AM
276	2	10/11/2024 10:23 AM
277	1	10/11/2024 10:21 AM
278	0	10/11/2024 10:21 AM
279	1	10/11/2024 10:21 AM

East Grand Rapids Community Parks and Recreation Survey

SurveyMonkey

280	1	10/11/2024 10:20 AM
281	2	10/11/2024 10:20 AM
282	1	10/11/2024 10:18 AM
283	0	10/11/2024 10:17 AM
284	0	10/11/2024 10:17 AM
285	0	10/11/2024 10:13 AM
286	0	10/11/2024 10:13 AM
287	0	10/11/2024 10:11 AM
288	1	10/11/2024 9:25 AM
289	2	10/10/2024 6:09 PM
290	1	10/10/2024 3:35 PM
291	0	10/7/2024 11:40 PM
292	0	10/7/2024 12:35 PM
293	0	10/3/2024 8:23 PM
#	6-17 YEARS OLD	DATE
1	2	11/4/2024 7:25 PM
2	0	11/4/2024 7:01 PM
3	2	11/4/2024 4:31 PM
4	2	11/4/2024 4:24 PM
5	1	11/4/2024 3:39 PM
6	2	11/4/2024 2:48 PM
7	0	11/4/2024 1:06 PM
8	1	11/4/2024 9:47 AM
9	1	11/3/2024 7:05 PM
10	1	11/2/2024 9:29 PM
11	2	11/1/2024 4:36 PM
12	0	11/1/2024 9:18 AM
13	1	10/31/2024 3:15 PM
14	2	10/31/2024 1:18 PM
15	2	10/29/2024 10:18 PM
16	2	10/29/2024 10:10 PM
17	0	10/29/2024 3:13 PM
18	3	10/29/2024 1:57 PM
19	1	10/29/2024 11:30 AM
20	1	10/29/2024 10:50 AM
21	2	10/29/2024 10:48 AM
22	3	10/29/2024 9:41 AM
23	1	10/29/2024 9:29 AM

East Grand Rapids Community Parks and Recreation Survey

SurveyMonkey

24	1	10/29/2024 8:41 AM
25	3	10/29/2024 6:52 AM
26	3	10/28/2024 11:59 PM
27	1	10/28/2024 10:19 PM
28	3	10/28/2024 9:40 PM
29	0	10/28/2024 8:40 PM
30	3	10/28/2024 8:34 PM
31	2	10/28/2024 8:22 PM
32	1	10/28/2024 8:16 PM
33	2	10/28/2024 7:07 PM
34	1	10/28/2024 7:01 PM
35	0	10/28/2024 6:54 PM
36	2	10/28/2024 6:25 PM
37	2	10/28/2024 5:56 PM
38	3	10/28/2024 5:48 PM
39	2	10/28/2024 5:32 PM
40	2	10/28/2024 4:53 PM
41	1	10/28/2024 4:39 PM
42	3	10/28/2024 4:36 PM
43	1	10/28/2024 4:30 PM
44	2	10/28/2024 4:15 PM
45	1	10/28/2024 4:15 PM
46	2	10/28/2024 3:12 PM
47	1	10/28/2024 1:23 PM
48	0	10/28/2024 9:07 AM
49	3	10/28/2024 8:13 AM
50	2	10/27/2024 8:36 PM
51	0	10/27/2024 6:26 PM
52	1	10/27/2024 5:32 PM
53	0	10/27/2024 12:19 PM
54	1	10/27/2024 11:18 AM
55	0	10/27/2024 10:58 AM
56	3	10/27/2024 7:54 AM
57	0	10/26/2024 6:18 PM
58	0	10/26/2024 10:13 AM
59	2	10/25/2024 10:29 PM
60	3	10/25/2024 6:18 PM
61	0	10/25/2024 4:55 PM

East Grand Rapids Community Parks and Recreation Survey

SurveyMonkey

62	2	10/25/2024 2:42 PM
63	1	10/24/2024 4:11 PM
64	4	10/24/2024 2:55 PM
65	1	10/24/2024 10:56 AM
66	2	10/24/2024 6:34 AM
67	1	10/23/2024 11:26 PM
68	0	10/23/2024 9:25 PM
69	0	10/23/2024 6:22 PM
70	1	10/23/2024 6:03 PM
71	2	10/23/2024 11:12 AM
72	1	10/23/2024 8:01 AM
73	1	10/22/2024 10:13 PM
74	1	10/22/2024 8:04 PM
75	0	10/22/2024 6:25 PM
76	0	10/22/2024 5:57 PM
77	2	10/22/2024 4:49 PM
78	0	10/22/2024 3:31 PM
79	2	10/22/2024 2:08 PM
80	1	10/22/2024 11:31 AM
81	2	10/22/2024 9:12 AM
82	1	10/22/2024 8:56 AM
83	3	10/22/2024 8:28 AM
84	2	10/22/2024 7:50 AM
85	0	10/22/2024 7:48 AM
86	0	10/22/2024 6:31 AM
87	1	10/22/2024 6:14 AM
88	2	10/21/2024 9:28 PM
89	3	10/21/2024 9:03 PM
90	0	10/21/2024 8:48 PM
91	2	10/21/2024 6:21 PM
92	2	10/21/2024 6:08 PM
93	0	10/21/2024 6:05 PM
94	0	10/21/2024 5:33 PM
95	1	10/21/2024 4:55 PM
96	1	10/21/2024 4:43 PM
97	0	10/21/2024 4:31 PM
98	0	10/21/2024 4:29 PM
99	2	10/21/2024 4:26 PM

East Grand Rapids Community Parks and Recreation Survey

SurveyMonkey

100	2	10/21/2024 4:21 PM
101	2	10/21/2024 4:19 PM
102	3	10/21/2024 4:15 PM
103	4	10/21/2024 4:11 PM
104	3	10/21/2024 4:09 PM
105	2	10/21/2024 3:59 PM
106	1	10/21/2024 3:59 PM
107	2	10/21/2024 3:27 PM
108	0	10/21/2024 3:25 PM
109	0	10/21/2024 3:24 PM
110	2	10/21/2024 2:29 PM
111	0	10/21/2024 1:58 PM
112	2	10/21/2024 12:48 PM
113	2	10/20/2024 8:48 PM
114	3	10/19/2024 5:27 PM
115	2	10/19/2024 9:57 AM
116	2	10/17/2024 6:08 PM
117	1	10/17/2024 3:28 PM
118	3	10/17/2024 3:19 PM
119	2	10/17/2024 11:44 AM
120	3	10/17/2024 11:09 AM
121	0	10/17/2024 2:42 AM
122	2	10/16/2024 10:44 PM
123	2	10/16/2024 9:43 PM
124	1	10/16/2024 5:56 PM
125	0	10/16/2024 1:47 PM
126	1	10/16/2024 1:08 PM
127	1	10/16/2024 12:53 PM
128	2	10/16/2024 9:58 AM
129	3	10/16/2024 9:28 AM
130	1	10/15/2024 11:03 PM
131	2	10/15/2024 5:42 PM
132	2	10/15/2024 2:16 PM
133	2	10/15/2024 1:53 PM
134	1	10/15/2024 12:43 PM
135	1	10/15/2024 12:13 PM
136	1	10/15/2024 11:32 AM
137	1	10/15/2024 11:23 AM

East Grand Rapids Community Parks and Recreation Survey

SurveyMonkey

138	3	10/15/2024 11:20 AM
139	1	10/15/2024 11:07 AM
140	1	10/15/2024 10:21 AM
141	0	10/15/2024 10:11 AM
142	2	10/15/2024 10:07 AM
143	2	10/15/2024 9:53 AM
144	1	10/15/2024 9:17 AM
145	2	10/15/2024 8:58 AM
146	2	10/15/2024 8:38 AM
147	2	10/15/2024 8:27 AM
148	1	10/15/2024 7:42 AM
149	2	10/15/2024 7:02 AM
150	2	10/15/2024 6:18 AM
151	2	10/15/2024 6:13 AM
152	2	10/15/2024 12:38 AM
153	2	10/14/2024 11:35 PM
154	1	10/14/2024 7:54 PM
155	1	10/14/2024 6:18 PM
156	2	10/14/2024 5:58 PM
157	1	10/14/2024 5:19 PM
158	3	10/14/2024 4:48 PM
159	2	10/14/2024 4:32 PM
160	2	10/14/2024 4:30 PM
161	2	10/14/2024 4:28 PM
162	3	10/14/2024 4:22 PM
163	2	10/14/2024 2:18 PM
164	1	10/14/2024 2:09 PM
165	3	10/14/2024 2:00 PM
166	2	10/14/2024 1:28 PM
167	2	10/14/2024 1:09 PM
168	3	10/14/2024 1:08 PM
169	1	10/14/2024 12:32 PM
170	1	10/14/2024 12:04 PM
171	2	10/14/2024 11:07 AM
172	2	10/14/2024 10:34 AM
173	2	10/14/2024 10:29 AM
174	2	10/14/2024 10:03 AM
175	1	10/14/2024 9:26 AM

East Grand Rapids Community Parks and Recreation Survey

SurveyMonkey

176	3	10/14/2024 9:22 AM
177	1	10/14/2024 9:22 AM
178	2	10/14/2024 8:35 AM
179	2	10/14/2024 8:32 AM
180	2	10/14/2024 8:13 AM
181	3	10/14/2024 7:47 AM
182	3	10/14/2024 7:44 AM
183	1	10/14/2024 12:06 AM
184	2	10/13/2024 8:49 PM
185	1	10/13/2024 8:27 PM
186	2	10/13/2024 8:21 PM
187	1	10/13/2024 8:13 PM
188	3	10/13/2024 8:04 PM
189	3	10/13/2024 7:58 PM
190	1	10/13/2024 7:03 PM
191	4	10/13/2024 7:01 PM
192	2	10/13/2024 6:46 PM
193	3	10/13/2024 4:08 PM
194	1	10/13/2024 4:01 PM
195	1	10/13/2024 3:43 PM
196	2	10/13/2024 2:21 PM
197	2	10/13/2024 2:18 PM
198	2	10/13/2024 1:42 PM
199	1	10/13/2024 1:36 PM
200	1	10/13/2024 1:08 PM
201	1	10/13/2024 1:04 PM
202	1	10/13/2024 12:21 PM
203	3	10/13/2024 12:09 PM
204	2	10/13/2024 10:59 AM
205	1	10/13/2024 9:26 AM
206	2	10/13/2024 9:03 AM
207	1	10/13/2024 8:57 AM
208	1	10/13/2024 8:50 AM
209	1	10/13/2024 8:49 AM
210	2	10/13/2024 8:34 AM
211	3	10/13/2024 8:30 AM
212	1	10/13/2024 8:15 AM
213	2	10/13/2024 8:06 AM

East Grand Rapids Community Parks and Recreation Survey

SurveyMonkey

214	2	10/13/2024 7:13 AM
215	3	10/12/2024 11:36 PM
216	2	10/12/2024 10:18 PM
217	0	10/12/2024 9:22 PM
218	1	10/12/2024 9:12 PM
219	1	10/12/2024 5:44 PM
220	1	10/12/2024 5:17 PM
221	2	10/12/2024 5:05 PM
222	1	10/12/2024 4:32 PM
223	0	10/12/2024 3:32 PM
224	0	10/12/2024 3:31 PM
225	2	10/12/2024 1:42 PM
226	1	10/12/2024 12:44 PM
227	2	10/12/2024 11:50 AM
228	2	10/12/2024 11:41 AM
229	0	10/12/2024 11:36 AM
230	2	10/12/2024 11:25 AM
231	0	10/12/2024 10:25 AM
232	2	10/12/2024 10:23 AM
233	1	10/12/2024 10:23 AM
234	2	10/12/2024 10:16 AM
235	2	10/12/2024 10:02 AM
236	3	10/12/2024 9:51 AM
237	2	10/12/2024 9:40 AM
238	1	10/12/2024 9:31 AM
239	2	10/12/2024 9:19 AM
240	1	10/12/2024 9:02 AM
241	4	10/12/2024 9:02 AM
242	1	10/12/2024 9:01 AM
243	2	10/12/2024 8:54 AM
244	1	10/12/2024 8:40 AM
245	3	10/12/2024 8:36 AM
246	3	10/12/2024 8:17 AM
247	1	10/12/2024 8:14 AM
248	1	10/12/2024 7:56 AM
249	3	10/12/2024 6:55 AM
250	2	10/12/2024 6:43 AM
251	2	10/12/2024 6:23 AM

East Grand Rapids Community Parks and Recreation Survey

SurveyMonkey

252	4	10/12/2024 4:18 AM
253	2	10/11/2024 11:59 PM
254	2	10/11/2024 11:49 PM
255	1	10/11/2024 11:35 PM
256	3	10/11/2024 11:35 PM
257	3	10/11/2024 11:17 PM
258	2	10/11/2024 10:45 PM
259	2	10/11/2024 10:40 PM
260	1	10/11/2024 10:33 PM
261	2	10/11/2024 9:51 PM
262	2	10/11/2024 9:21 PM
263	1	10/11/2024 8:18 PM
264	2	10/11/2024 7:53 PM
265	1	10/11/2024 7:47 PM
266	2	10/11/2024 7:43 PM
267	1	10/11/2024 7:35 PM
268	2	10/11/2024 7:31 PM
269	1	10/11/2024 7:26 PM
270	4	10/11/2024 6:48 PM
271	1	10/11/2024 6:44 PM
272	1	10/11/2024 6:36 PM
273	2	10/11/2024 6:35 PM
274	1	10/11/2024 6:28 PM
275	1	10/11/2024 6:06 PM
276	1	10/11/2024 5:50 PM
277	1	10/11/2024 5:43 PM
278	2	10/11/2024 5:35 PM
279	3	10/11/2024 5:07 PM
280	1	10/11/2024 5:06 PM
281	1	10/11/2024 5:06 PM
282	2	10/11/2024 4:55 PM
283	1	10/11/2024 4:48 PM
284	1	10/11/2024 4:45 PM
285	1	10/11/2024 4:44 PM
286	2	10/11/2024 4:41 PM
287	2	10/11/2024 4:41 PM
288	3	10/11/2024 4:37 PM
289	2	10/11/2024 4:35 PM

East Grand Rapids Community Parks and Recreation Survey

SurveyMonkey

290	2	10/11/2024 4:28 PM
291	2	10/11/2024 4:23 PM
292	1	10/11/2024 4:10 PM
293	3	10/11/2024 4:03 PM
294	2	10/11/2024 3:48 PM
295	3	10/11/2024 3:35 PM
296	1	10/11/2024 3:34 PM
297	2	10/11/2024 3:27 PM
298	4	10/11/2024 3:13 PM
299	2	10/11/2024 3:08 PM
300	2	10/11/2024 3:06 PM
301	2	10/11/2024 3:04 PM
302	1	10/11/2024 3:02 PM
303	2	10/11/2024 2:58 PM
304	2	10/11/2024 2:58 PM
305	2	10/11/2024 2:55 PM
306	1	10/11/2024 2:54 PM
307	2	10/11/2024 2:51 PM
308	1	10/11/2024 2:51 PM
309	1	10/11/2024 2:50 PM
310	1	10/11/2024 2:50 PM
311	3	10/11/2024 2:48 PM
312	1	10/11/2024 2:47 PM
313	1	10/11/2024 2:46 PM
314	3	10/11/2024 2:44 PM
315	2	10/11/2024 2:40 PM
316	2	10/11/2024 2:39 PM
317	1	10/11/2024 2:37 PM
318	2	10/11/2024 2:32 PM
319	1	10/11/2024 2:30 PM
320	1	10/11/2024 2:28 PM
321	2	10/11/2024 2:28 PM
322	4	10/11/2024 2:26 PM
323	2	10/11/2024 2:19 PM
324	2	10/11/2024 2:19 PM
325	2	10/11/2024 2:19 PM
326	1	10/11/2024 2:14 PM
327	2	10/11/2024 2:12 PM

East Grand Rapids Community Parks and Recreation Survey

SurveyMonkey

328	3	10/11/2024 2:03 PM
329	2	10/11/2024 1:55 PM
330	2	10/11/2024 1:55 PM
331	2	10/11/2024 1:42 PM
332	1	10/11/2024 1:42 PM
333	1	10/11/2024 1:41 PM
334	2	10/11/2024 1:37 PM
335	2	10/11/2024 1:37 PM
336	1	10/11/2024 1:28 PM
337	1	10/11/2024 1:18 PM
338	2	10/11/2024 1:18 PM
339	2	10/11/2024 1:18 PM
340	1	10/11/2024 1:14 PM
341	1	10/11/2024 1:12 PM
342	1	10/11/2024 1:10 PM
343	2	10/11/2024 1:07 PM
344	2	10/11/2024 12:52 PM
345	1	10/11/2024 12:52 PM
346	1	10/11/2024 12:51 PM
347	2	10/11/2024 12:48 PM
348	2	10/11/2024 12:48 PM
349	1	10/11/2024 12:47 PM
350	1	10/11/2024 12:46 PM
351	3	10/11/2024 12:42 PM
352	2	10/11/2024 12:38 PM
353	2	10/11/2024 12:37 PM
354	2	10/11/2024 12:30 PM
355	1	10/11/2024 12:28 PM
356	2	10/11/2024 12:26 PM
357	2	10/11/2024 12:26 PM
358	3	10/11/2024 12:24 PM
359	1	10/11/2024 12:19 PM
360	3	10/11/2024 12:14 PM
361	2	10/11/2024 12:13 PM
362	2	10/11/2024 12:07 PM
363	2	10/11/2024 12:07 PM
364	3	10/11/2024 12:04 PM
365	2	10/11/2024 12:03 PM

East Grand Rapids Community Parks and Recreation Survey

SurveyMonkey

366	1	10/11/2024 11:57 AM
367	2	10/11/2024 11:57 AM
368	2	10/11/2024 11:55 AM
369	1	10/11/2024 11:54 AM
370	2	10/11/2024 11:50 AM
371	1	10/11/2024 11:48 AM
372	4	10/11/2024 11:48 AM
373	2	10/11/2024 11:48 AM
374	4	10/11/2024 11:46 AM
375	3	10/11/2024 11:43 AM
376	2	10/11/2024 11:43 AM
377	1	10/11/2024 11:41 AM
378	1	10/11/2024 11:40 AM
379	2	10/11/2024 11:39 AM
380	2	10/11/2024 11:38 AM
381	2	10/11/2024 11:36 AM
382	2	10/11/2024 11:35 AM
383	3	10/11/2024 11:33 AM
384	2	10/11/2024 11:33 AM
385	0	10/11/2024 11:33 AM
386	1	10/11/2024 11:33 AM
387	3	10/11/2024 11:32 AM
388	1	10/11/2024 11:32 AM
389	2	10/11/2024 11:30 AM
390	1	10/11/2024 11:28 AM
391	2	10/11/2024 11:28 AM
392	2	10/11/2024 11:27 AM
393	1	10/11/2024 11:27 AM
394	2	10/11/2024 11:23 AM
395	1	10/11/2024 11:21 AM
396	1	10/11/2024 11:20 AM
397	2	10/11/2024 11:19 AM
398	3	10/11/2024 11:19 AM
399	2	10/11/2024 11:19 AM
400	2	10/11/2024 11:19 AM
401	2	10/11/2024 11:18 AM
402	2	10/11/2024 11:18 AM
403	1	10/11/2024 11:17 AM

East Grand Rapids Community Parks and Recreation Survey

SurveyMonkey

404	3	10/11/2024 11:17 AM
405	2	10/11/2024 11:17 AM
406	1	10/11/2024 11:16 AM
407	1	10/11/2024 11:15 AM
408	1	10/11/2024 11:13 AM
409	2	10/11/2024 11:12 AM
410	1	10/11/2024 11:11 AM
411	1	10/11/2024 11:09 AM
412	2	10/11/2024 11:06 AM
413	3	10/11/2024 11:06 AM
414	2	10/11/2024 11:06 AM
415	2	10/11/2024 11:04 AM
416	2	10/11/2024 11:01 AM
417	2	10/11/2024 11:00 AM
418	1	10/11/2024 10:58 AM
419	1	10/11/2024 10:57 AM
420	3	10/11/2024 10:56 AM
421	1	10/11/2024 10:56 AM
422	2	10/11/2024 10:55 AM
423	3	10/11/2024 10:55 AM
424	2	10/11/2024 10:55 AM
425	1	10/11/2024 10:54 AM
426	1	10/11/2024 10:53 AM
427	2	10/11/2024 10:50 AM
428	1	10/11/2024 10:49 AM
429	2	10/11/2024 10:49 AM
430	0	10/11/2024 10:49 AM
431	2	10/11/2024 10:49 AM
432	1	10/11/2024 10:49 AM
433	2	10/11/2024 10:49 AM
434	3	10/11/2024 10:47 AM
435	1	10/11/2024 10:47 AM
436	2	10/11/2024 10:46 AM
437	2	10/11/2024 10:46 AM
438	2	10/11/2024 10:46 AM
439	0	10/11/2024 10:45 AM
440	3	10/11/2024 10:45 AM
441	2	10/11/2024 10:45 AM

East Grand Rapids Community Parks and Recreation Survey

SurveyMonkey

442	2	10/11/2024 10:45 AM
443	2	10/11/2024 10:44 AM
444	2	10/11/2024 10:44 AM
445	2	10/11/2024 10:44 AM
446	1	10/11/2024 10:43 AM
447	1	10/11/2024 10:42 AM
448	3	10/11/2024 10:41 AM
449	1	10/11/2024 10:41 AM
450	2	10/11/2024 10:40 AM
451	1	10/11/2024 10:40 AM
452	1	10/11/2024 10:39 AM
453	1	10/11/2024 10:39 AM
454	2	10/11/2024 10:38 AM
455	2	10/11/2024 10:38 AM
456	2	10/11/2024 10:37 AM
457	1	10/11/2024 10:37 AM
458	1	10/11/2024 10:36 AM
459	1	10/11/2024 10:35 AM
460	2	10/11/2024 10:35 AM
461	2	10/11/2024 10:33 AM
462	4	10/11/2024 10:33 AM
463	1	10/11/2024 10:32 AM
464	1	10/11/2024 10:32 AM
465	2	10/11/2024 10:32 AM
466	2	10/11/2024 10:31 AM
467	2	10/11/2024 10:31 AM
468	1	10/11/2024 10:31 AM
469	2	10/11/2024 10:30 AM
470	2	10/11/2024 10:30 AM
471	1	10/11/2024 10:29 AM
472	1	10/11/2024 10:29 AM
473	2	10/11/2024 10:28 AM
474	2	10/11/2024 10:28 AM
475	2	10/11/2024 10:27 AM
476	1	10/11/2024 10:27 AM
477	2	10/11/2024 10:26 AM
478	1	10/11/2024 10:26 AM
479	1	10/11/2024 10:26 AM

East Grand Rapids Community Parks and Recreation Survey

SurveyMonkey

480	2	10/11/2024 10:26 AM
481	2	10/11/2024 10:26 AM
482	1	10/11/2024 10:25 AM
483	3	10/11/2024 10:25 AM
484	2	10/11/2024 10:25 AM
485	1	10/11/2024 10:25 AM
486	5	10/11/2024 10:24 AM
487	0	10/11/2024 10:24 AM
488	1	10/11/2024 10:24 AM
489	2	10/11/2024 10:23 AM
490	2	10/11/2024 10:23 AM
491	1	10/11/2024 10:23 AM
492	2	10/11/2024 10:22 AM
493	1	10/11/2024 10:21 AM
494	2	10/11/2024 10:21 AM
495	1	10/11/2024 10:21 AM
496	1	10/11/2024 10:21 AM
497	3	10/11/2024 10:21 AM
498	1	10/11/2024 10:21 AM
499	2	10/11/2024 10:20 AM
500	1	10/11/2024 10:20 AM
501	4	10/11/2024 10:20 AM
502	1	10/11/2024 10:20 AM
503	2	10/11/2024 10:19 AM
504	2	10/11/2024 10:18 AM
505	3	10/11/2024 10:18 AM
506	2	10/11/2024 10:18 AM
507	1	10/11/2024 10:17 AM
508	2	10/11/2024 10:17 AM
509	3	10/11/2024 10:17 AM
510	2	10/11/2024 10:17 AM
511	3	10/11/2024 10:16 AM
512	2	10/11/2024 10:16 AM
513	2	10/11/2024 10:16 AM
514	1	10/11/2024 10:14 AM
515	2	10/11/2024 10:14 AM
516	1	10/11/2024 10:14 AM
517	3	10/11/2024 10:13 AM

East Grand Rapids Community Parks and Recreation Survey

SurveyMonkey

518	3	10/11/2024 10:13 AM
519	2	10/11/2024 10:13 AM
520	2	10/11/2024 10:11 AM
521	1	10/11/2024 10:10 AM
522	2	10/11/2024 8:12 AM
523	2	10/10/2024 9:26 PM
524	1	10/10/2024 8:46 PM
525	1	10/10/2024 6:09 PM
526	2	10/10/2024 11:40 AM
527	2	10/9/2024 3:11 PM
528	0	10/7/2024 11:40 PM
529	2	10/7/2024 3:37 PM
530	2	10/7/2024 12:35 PM
531	1	10/7/2024 11:35 AM
532	1	10/7/2024 11:32 AM
533	3	10/6/2024 8:41 AM
534	1	10/4/2024 7:26 AM
535	1	10/3/2024 8:23 PM
#	18-24 YEARS OLD	DATE
1	1	11/4/2024 7:25 PM
2	0	11/4/2024 7:01 PM
3	0	11/4/2024 4:31 PM
4	0	11/4/2024 4:24 PM
5	0	11/4/2024 1:06 PM
6	2	11/3/2024 7:05 PM
7	2	11/3/2024 4:05 PM
8	1	11/2/2024 9:29 PM
9	2	11/1/2024 9:18 AM
10	1	10/31/2024 1:18 PM
11	0	10/29/2024 10:10 PM
12	1	10/29/2024 3:13 PM
13	1	10/29/2024 12:09 PM
14	0	10/29/2024 9:29 AM
15	1	10/28/2024 11:10 PM
16	0	10/28/2024 9:40 PM
17	0	10/28/2024 8:40 PM
18	0	10/28/2024 7:07 PM
19	1	10/28/2024 7:01 PM

East Grand Rapids Community Parks and Recreation Survey

SurveyMonkey

20	0	10/28/2024 6:54 PM
21	0	10/28/2024 6:25 PM
22	0	10/28/2024 5:48 PM
23	1	10/28/2024 5:20 PM
24	0	10/28/2024 4:53 PM
25	0	10/28/2024 4:36 PM
26	2	10/28/2024 1:23 PM
27	0	10/28/2024 9:07 AM
28	1	10/28/2024 8:13 AM
29	1	10/27/2024 8:36 PM
30	0	10/27/2024 6:26 PM
31	2	10/27/2024 12:44 PM
32	2	10/27/2024 12:19 PM
33	1	10/27/2024 11:18 AM
34	0	10/27/2024 10:58 AM
35	0	10/27/2024 7:54 AM
36	0	10/26/2024 6:18 PM
37	0	10/26/2024 10:13 AM
38	0	10/25/2024 10:29 PM
39	2	10/25/2024 6:18 PM
40	0	10/25/2024 4:55 PM
41	1	10/25/2024 2:42 PM
42	4	10/25/2024 2:19 PM
43	2	10/23/2024 11:26 PM
44	0	10/23/2024 9:25 PM
45	0	10/23/2024 6:22 PM
46	1	10/23/2024 6:03 PM
47	1	10/23/2024 1:23 PM
48	0	10/23/2024 11:12 AM
49	2	10/23/2024 8:01 AM
50	0	10/22/2024 8:04 PM
51	2	10/22/2024 7:36 PM
52	0	10/22/2024 6:25 PM
53	0	10/22/2024 5:57 PM
54	2	10/22/2024 3:46 PM
55	0	10/22/2024 3:31 PM
56	1	10/22/2024 2:08 PM
57	2	10/22/2024 10:34 AM

East Grand Rapids Community Parks and Recreation Survey

SurveyMonkey

58	0	10/22/2024 7:48 AM
59	0	10/22/2024 6:31 AM
60	2	10/22/2024 6:14 AM
61	1	10/21/2024 11:35 PM
62	0	10/21/2024 9:28 PM
63	0	10/21/2024 8:48 PM
64	0	10/21/2024 6:08 PM
65	1	10/21/2024 6:05 PM
66	0	10/21/2024 5:33 PM
67	1	10/21/2024 5:32 PM
68	1	10/21/2024 4:43 PM
69	0	10/21/2024 4:31 PM
70	0	10/21/2024 4:29 PM
71	0	10/21/2024 4:15 PM
72	0	10/21/2024 3:59 PM
73	1	10/21/2024 3:27 PM
74	2	10/21/2024 3:25 PM
75	0	10/21/2024 3:24 PM
76	0	10/21/2024 2:29 PM
77	2	10/21/2024 1:58 PM
78	0	10/21/2024 12:48 PM
79	1	10/21/2024 12:23 PM
80	1	10/19/2024 9:57 AM
81	0	10/17/2024 6:08 PM
82	0	10/17/2024 3:19 PM
83	3	10/17/2024 2:42 AM
84	0	10/16/2024 10:44 PM
85	1	10/16/2024 5:56 PM
86	0	10/16/2024 1:47 PM
87	1	10/15/2024 1:53 PM
88	0	10/15/2024 12:43 PM
89	0	10/15/2024 12:13 PM
90	0	10/15/2024 11:20 AM
91	0	10/15/2024 10:11 AM
92	2	10/15/2024 9:06 AM
93	3	10/14/2024 9:56 PM
94	0	10/14/2024 6:18 PM
95	0	10/14/2024 4:48 PM

East Grand Rapids Community Parks and Recreation Survey

SurveyMonkey

96	0	10/14/2024 2:18 PM
97	0	10/14/2024 2:09 PM
98	0	10/14/2024 2:00 PM
99	0	10/14/2024 12:04 PM
100	0	10/14/2024 11:07 AM
101	1	10/14/2024 8:07 AM
102	0	10/13/2024 8:49 PM
103	0	10/13/2024 8:21 PM
104	0	10/13/2024 7:58 PM
105	3	10/13/2024 5:26 PM
106	0	10/13/2024 4:08 PM
107	0	10/13/2024 12:09 PM
108	0	10/13/2024 10:59 AM
109	0	10/13/2024 8:57 AM
110	0	10/13/2024 8:50 AM
111	3	10/13/2024 8:49 AM
112	0	10/13/2024 8:34 AM
113	0	10/13/2024 8:06 AM
114	0	10/12/2024 9:22 PM
115	0	10/12/2024 5:44 PM
116	0	10/12/2024 3:32 PM
117	0	10/12/2024 3:31 PM
118	1	10/12/2024 12:44 PM
119	0	10/12/2024 11:50 AM
120	0	10/12/2024 11:41 AM
121	0	10/12/2024 11:36 AM
122	0	10/12/2024 10:25 AM
123	1	10/12/2024 10:16 AM
124	2	10/12/2024 9:31 AM
125	0	10/12/2024 9:19 AM
126	0	10/12/2024 8:36 AM
127	0	10/12/2024 8:14 AM
128	0	10/12/2024 4:18 AM
129	0	10/11/2024 11:35 PM
130	0	10/11/2024 11:35 PM
131	0	10/11/2024 10:33 PM
132	0	10/11/2024 8:18 PM
133	1	10/11/2024 7:47 PM

East Grand Rapids Community Parks and Recreation Survey

SurveyMonkey

134	1	10/11/2024 7:35 PM
135	0	10/11/2024 7:26 PM
136	1	10/11/2024 6:06 PM
137	1	10/11/2024 5:50 PM
138	1	10/11/2024 5:35 PM
139	0	10/11/2024 5:06 PM
140	1	10/11/2024 4:44 PM
141	0	10/11/2024 4:35 PM
142	0	10/11/2024 4:23 PM
143	0	10/11/2024 4:10 PM
144	2	10/11/2024 3:02 PM
145	0	10/11/2024 2:58 PM
146	0	10/11/2024 2:50 PM
147	1	10/11/2024 2:46 PM
148	0	10/11/2024 2:40 PM
149	1	10/11/2024 2:30 PM
150	0	10/11/2024 2:28 PM
151	0	10/11/2024 2:26 PM
152	0	10/11/2024 1:55 PM
153	0	10/11/2024 1:42 PM
154	0	10/11/2024 1:37 PM
155	2	10/11/2024 1:14 PM
156	1	10/11/2024 1:10 PM
157	1	10/11/2024 12:51 PM
158	2	10/11/2024 12:47 PM
159	1	10/11/2024 12:38 PM
160	2	10/11/2024 12:37 PM
161	0	10/11/2024 11:57 AM
162	0	10/11/2024 11:55 AM
163	0	10/11/2024 11:54 AM
164	2	10/11/2024 11:54 AM
165	0	10/11/2024 11:48 AM
166	0	10/11/2024 11:46 AM
167	0	10/11/2024 11:43 AM
168	1	10/11/2024 11:41 AM
169	2	10/11/2024 11:40 AM
170	0	10/11/2024 11:36 AM
171	0	10/11/2024 11:33 AM

East Grand Rapids Community Parks and Recreation Survey

SurveyMonkey

172	0	10/11/2024 11:33 AM
173	0	10/11/2024 11:33 AM
174	2	10/11/2024 11:32 AM
175	1	10/11/2024 11:28 AM
176	0	10/11/2024 11:28 AM
177	0	10/11/2024 11:27 AM
178	0	10/11/2024 11:23 AM
179	1	10/11/2024 11:20 AM
180	2	10/11/2024 11:13 AM
181	0	10/11/2024 11:06 AM
182	0	10/11/2024 11:06 AM
183	2	10/11/2024 10:58 AM
184	0	10/11/2024 10:57 AM
185	0	10/11/2024 10:56 AM
186	0	10/11/2024 10:54 AM
187	0	10/11/2024 10:53 AM
188	0	10/11/2024 10:49 AM
189	1	10/11/2024 10:49 AM
190	1	10/11/2024 10:49 AM
191	0	10/11/2024 10:47 AM
192	0	10/11/2024 10:46 AM
193	0	10/11/2024 10:45 AM
194	0	10/11/2024 10:45 AM
195	2	10/11/2024 10:43 AM
196	0	10/11/2024 10:42 AM
197	1	10/11/2024 10:39 AM
198	1	10/11/2024 10:32 AM
199	2	10/11/2024 10:31 AM
200	0	10/11/2024 10:30 AM
201	2	10/11/2024 10:28 AM
202	0	10/11/2024 10:27 AM
203	1	10/11/2024 10:26 AM
204	1	10/11/2024 10:26 AM
205	0	10/11/2024 10:25 AM
206	0	10/11/2024 10:24 AM
207	2	10/11/2024 10:23 AM
208	0	10/11/2024 10:21 AM
209	0	10/11/2024 10:20 AM

East Grand Rapids Community Parks and Recreation Survey

SurveyMonkey

210	1	10/11/2024 10:20 AM
211	1	10/11/2024 10:19 AM
212	2	10/11/2024 10:17 AM
213	0	10/11/2024 10:17 AM
214	0	10/11/2024 10:17 AM
215	1	10/11/2024 10:16 AM
216	1	10/11/2024 10:14 AM
217	2	10/11/2024 10:14 AM
218	0	10/11/2024 10:13 AM
219	0	10/11/2024 10:13 AM
220	1	10/11/2024 10:10 AM
221	1	10/11/2024 5:59 AM
222	0	10/7/2024 11:40 PM
223	0	10/7/2024 12:35 PM
224	2	10/7/2024 11:35 AM
225	0	10/3/2024 8:23 PM
#	25-44 YEARS OLD	DATE
1	1	11/4/2024 7:01 PM
2	2	11/4/2024 4:55 PM
3	2	11/4/2024 4:31 PM
4	2	11/4/2024 4:24 PM
5	2	11/4/2024 3:39 PM
6	0	11/4/2024 1:06 PM
7	2	11/4/2024 9:47 AM
8	1	11/1/2024 4:36 PM
9	2	11/1/2024 9:19 AM
10	1	11/1/2024 9:18 AM
11	2	10/31/2024 3:15 PM
12	0	10/31/2024 1:18 PM
13	1	10/30/2024 1:40 PM
14	2	10/30/2024 5:55 AM
15	2	10/29/2024 10:55 PM
16	1	10/29/2024 10:10 PM
17	0	10/29/2024 3:13 PM
18	2	10/29/2024 11:30 AM
19	2	10/29/2024 10:50 AM
20	2	10/29/2024 10:48 AM
21	2	10/29/2024 9:41 AM

East Grand Rapids Community Parks and Recreation Survey

SurveyMonkey

22	0	10/29/2024 9:29 AM
23	2	10/29/2024 9:00 AM
24	2	10/29/2024 8:41 AM
25	2	10/29/2024 6:52 AM
26	2	10/28/2024 10:49 PM
27	2	10/28/2024 10:19 PM
28	2	10/28/2024 9:41 PM
29	2	10/28/2024 9:40 PM
30	2	10/28/2024 8:40 PM
31	2	10/28/2024 8:34 PM
32	2	10/28/2024 8:22 PM
33	1	10/28/2024 8:16 PM
34	0	10/28/2024 7:07 PM
35	1	10/28/2024 6:55 PM
36	1	10/28/2024 6:54 PM
37	2	10/28/2024 6:25 PM
38	1	10/28/2024 5:56 PM
39	2	10/28/2024 5:48 PM
40	2	10/28/2024 4:53 PM
41	1	10/28/2024 4:39 PM
42	1	10/28/2024 4:36 PM
43	2	10/28/2024 4:30 PM
44	2	10/28/2024 4:27 PM
45	1	10/28/2024 4:22 PM
46	2	10/28/2024 4:15 PM
47	2	10/28/2024 4:15 PM
48	2	10/28/2024 3:12 PM
49	0	10/28/2024 1:23 PM
50	1	10/28/2024 9:07 AM
51	2	10/27/2024 8:06 PM
52	0	10/27/2024 6:26 PM
53	1	10/27/2024 5:32 PM
54	2	10/27/2024 1:21 PM
55	1	10/27/2024 12:54 PM
56	0	10/27/2024 12:19 PM
57	0	10/27/2024 10:58 AM
58	0	10/27/2024 7:54 AM
59	0	10/26/2024 6:18 PM

East Grand Rapids Community Parks and Recreation Survey

SurveyMonkey

60	0	10/26/2024 10:13 AM
61	2	10/25/2024 10:29 PM
62	0	10/25/2024 4:55 PM
63	0	10/25/2024 2:42 PM
64	2	10/25/2024 12:31 PM
65	2	10/24/2024 4:11 PM
66	2	10/24/2024 4:10 PM
67	2	10/24/2024 2:55 PM
68	2	10/24/2024 11:56 AM
69	2	10/24/2024 10:56 AM
70	2	10/24/2024 6:34 AM
71	0	10/23/2024 9:25 PM
72	2	10/23/2024 6:22 PM
73	0	10/23/2024 11:12 AM
74	0	10/23/2024 8:01 AM
75	2	10/23/2024 7:55 AM
76	2	10/22/2024 10:13 PM
77	1	10/22/2024 8:10 PM
78	2	10/22/2024 8:04 PM
79	2	10/22/2024 6:25 PM
80	0	10/22/2024 5:57 PM
81	2	10/22/2024 4:49 PM
82	0	10/22/2024 3:31 PM
83	2	10/22/2024 10:03 AM
84	2	10/22/2024 9:12 AM
85	2	10/22/2024 8:56 AM
86	1	10/22/2024 7:48 AM
87	2	10/22/2024 7:02 AM
88	2	10/22/2024 6:56 AM
89	0	10/22/2024 6:31 AM
90	2	10/21/2024 9:28 PM
91	2	10/21/2024 9:03 PM
92	2	10/21/2024 8:48 PM
93	2	10/21/2024 8:20 PM
94	2	10/21/2024 8:00 PM
95	2	10/21/2024 7:29 PM
96	2	10/21/2024 6:08 PM
97	2	10/21/2024 5:48 PM

East Grand Rapids Community Parks and Recreation Survey

SurveyMonkey

98	1	10/21/2024 5:33 PM
99	2	10/21/2024 4:55 PM
100	1	10/21/2024 4:31 PM
101	0	10/21/2024 4:29 PM
102	2	10/21/2024 4:26 PM
103	2	10/21/2024 4:21 PM
104	0	10/21/2024 4:15 PM
105	2	10/21/2024 3:59 PM
106	0	10/21/2024 3:27 PM
107	1	10/21/2024 3:24 PM
108	2	10/21/2024 2:29 PM
109	0	10/21/2024 1:58 PM
110	2	10/21/2024 12:48 PM
111	2	10/21/2024 11:55 AM
112	2	10/20/2024 8:48 PM
113	1	10/18/2024 4:58 PM
114	1	10/17/2024 7:11 PM
115	0	10/17/2024 6:08 PM
116	0	10/17/2024 3:19 PM
117	2	10/17/2024 11:09 AM
118	0	10/17/2024 2:42 AM
119	2	10/16/2024 10:44 PM
120	2	10/16/2024 9:43 PM
121	2	10/16/2024 5:56 PM
122	0	10/16/2024 1:47 PM
123	2	10/16/2024 9:58 AM
124	1	10/16/2024 9:28 AM
125	2	10/15/2024 11:03 PM
126	2	10/15/2024 2:16 PM
127	0	10/15/2024 12:43 PM
128	2	10/15/2024 12:13 PM
129	2	10/15/2024 11:23 AM
130	0	10/15/2024 11:20 AM
131	2	10/15/2024 11:07 AM
132	2	10/15/2024 10:11 AM
133	2	10/15/2024 10:07 AM
134	2	10/15/2024 9:17 AM
135	1	10/15/2024 8:58 AM

East Grand Rapids Community Parks and Recreation Survey

SurveyMonkey

136	2	10/15/2024 7:02 AM
137	2	10/15/2024 6:18 AM
138	2	10/15/2024 6:13 AM
139	2	10/14/2024 11:35 PM
140	2	10/14/2024 7:54 PM
141	0	10/14/2024 6:18 PM
142	1	10/14/2024 5:58 PM
143	1	10/14/2024 5:19 PM
144	2	10/14/2024 4:48 PM
145	2	10/14/2024 4:28 PM
146	0	10/14/2024 2:18 PM
147	0	10/14/2024 2:09 PM
148	1	10/14/2024 2:00 PM
149	1	10/14/2024 1:28 PM
150	2	10/14/2024 1:09 PM
151	2	10/14/2024 12:32 PM
152	2	10/14/2024 12:04 PM
153	0	10/14/2024 11:07 AM
154	2	10/14/2024 10:34 AM
155	1	10/14/2024 10:29 AM
156	2	10/14/2024 10:03 AM
157	2	10/14/2024 9:31 AM
158	1	10/14/2024 9:26 AM
159	1	10/14/2024 9:22 AM
160	2	10/14/2024 9:22 AM
161	1	10/14/2024 8:35 AM
162	2	10/14/2024 8:13 AM
163	1	10/14/2024 7:47 AM
164	2	10/14/2024 7:44 AM
165	2	10/14/2024 12:06 AM
166	2	10/13/2024 8:49 PM
167	2	10/13/2024 8:27 PM
168	0	10/13/2024 8:21 PM
169	2	10/13/2024 8:13 PM
170	1	10/13/2024 8:04 PM
171	2	10/13/2024 7:58 PM
172	2	10/13/2024 7:03 PM
173	1	10/13/2024 6:46 PM

East Grand Rapids Community Parks and Recreation Survey

SurveyMonkey

174	2	10/13/2024 4:08 PM
175	2	10/13/2024 3:43 PM
176	2	10/13/2024 2:18 PM
177	2	10/13/2024 1:42 PM
178	2	10/13/2024 1:36 PM
179	2	10/13/2024 1:04 PM
180	2	10/13/2024 12:21 PM
181	0	10/13/2024 12:09 PM
182	2	10/13/2024 10:59 AM
183	1	10/13/2024 9:03 AM
184	2	10/13/2024 8:57 AM
185	0	10/13/2024 8:50 AM
186	2	10/13/2024 8:34 AM
187	1	10/13/2024 8:30 AM
188	2	10/13/2024 8:15 AM
189	2	10/13/2024 8:06 AM
190	2	10/13/2024 7:48 AM
191	2	10/13/2024 7:13 AM
192	0	10/12/2024 9:22 PM
193	2	10/12/2024 9:12 PM
194	0	10/12/2024 5:44 PM
195	2	10/12/2024 5:05 PM
196	1	10/12/2024 4:32 PM
197	0	10/12/2024 3:32 PM
198	2	10/12/2024 3:31 PM
199	2	10/12/2024 3:31 PM
200	2	10/12/2024 2:44 PM
201	2	10/12/2024 2:21 PM
202	0	10/12/2024 12:44 PM
203	2	10/12/2024 11:50 AM
204	2	10/12/2024 11:41 AM
205	0	10/12/2024 11:36 AM
206	2	10/12/2024 11:25 AM
207	0	10/12/2024 10:25 AM
208	2	10/12/2024 10:23 AM
209	2	10/12/2024 10:16 AM
210	2	10/12/2024 10:02 AM
211	1	10/12/2024 9:40 AM

East Grand Rapids Community Parks and Recreation Survey

SurveyMonkey

212	0	10/12/2024 9:19 AM
213	2	10/12/2024 9:01 AM
214	2	10/12/2024 8:40 AM
215	0	10/12/2024 8:36 AM
216	1	10/12/2024 8:17 AM
217	2	10/12/2024 8:14 AM
218	2	10/12/2024 8:07 AM
219	2	10/12/2024 7:56 AM
220	1	10/12/2024 4:18 AM
221	2	10/11/2024 11:49 PM
222	0	10/11/2024 11:35 PM
223	1	10/11/2024 11:35 PM
224	2	10/11/2024 11:17 PM
225	1	10/11/2024 10:40 PM
226	2	10/11/2024 10:33 PM
227	2	10/11/2024 9:51 PM
228	1	10/11/2024 9:21 PM
229	1	10/11/2024 8:18 PM
230	2	10/11/2024 7:43 PM
231	1	10/11/2024 7:31 PM
232	0	10/11/2024 7:26 PM
233	2	10/11/2024 6:48 PM
234	2	10/11/2024 6:44 PM
235	2	10/11/2024 6:28 PM
236	0	10/11/2024 5:50 PM
237	2	10/11/2024 5:07 PM
238	2	10/11/2024 5:06 PM
239	2	10/11/2024 5:06 PM
240	2	10/11/2024 4:45 PM
241	1	10/11/2024 4:41 PM
242	1	10/11/2024 4:41 PM
243	2	10/11/2024 4:37 PM
244	2	10/11/2024 4:35 PM
245	2	10/11/2024 4:23 PM
246	1	10/11/2024 4:10 PM
247	1	10/11/2024 4:03 PM
248	2	10/11/2024 3:48 PM
249	2	10/11/2024 3:35 PM

East Grand Rapids Community Parks and Recreation Survey

SurveyMonkey

250	2	10/11/2024 3:34 PM
251	2	10/11/2024 3:27 PM
252	2	10/11/2024 3:13 PM
253	2	10/11/2024 3:04 PM
254	1	10/11/2024 2:58 PM
255	2	10/11/2024 2:55 PM
256	2	10/11/2024 2:54 PM
257	0	10/11/2024 2:50 PM
258	2	10/11/2024 2:48 PM
259	2	10/11/2024 2:47 PM
260	1	10/11/2024 2:47 PM
261	0	10/11/2024 2:40 PM
262	1	10/11/2024 2:32 PM
263	2	10/11/2024 2:28 PM
264	2	10/11/2024 2:26 PM
265	2	10/11/2024 2:26 PM
266	2	10/11/2024 2:19 PM
267	2	10/11/2024 2:19 PM
268	2	10/11/2024 2:12 PM
269	1	10/11/2024 2:03 PM
270	2	10/11/2024 1:57 PM
271	1	10/11/2024 1:55 PM
272	2	10/11/2024 1:55 PM
273	2	10/11/2024 1:42 PM
274	2	10/11/2024 1:37 PM
275	2	10/11/2024 1:37 PM
276	1	10/11/2024 1:28 PM
277	2	10/11/2024 1:18 PM
278	2	10/11/2024 1:18 PM
279	2	10/11/2024 1:18 PM
280	2	10/11/2024 12:52 PM
281	0	10/11/2024 12:51 PM
282	2	10/11/2024 12:46 PM
283	1	10/11/2024 12:42 PM
284	2	10/11/2024 12:37 PM
285	2	10/11/2024 12:30 PM
286	2	10/11/2024 12:26 PM
287	1	10/11/2024 12:26 PM

East Grand Rapids Community Parks and Recreation Survey

SurveyMonkey

288	2	10/11/2024 12:19 PM
289	2	10/11/2024 12:13 PM
290	1	10/11/2024 12:07 PM
291	2	10/11/2024 12:07 PM
292	2	10/11/2024 12:04 PM
293	2	10/11/2024 12:03 PM
294	2	10/11/2024 11:57 AM
295	2	10/11/2024 11:55 AM
296	2	10/11/2024 11:54 AM
297	1	10/11/2024 11:50 AM
298	2	10/11/2024 11:48 AM
299	2	10/11/2024 11:48 AM
300	1	10/11/2024 11:46 AM
301	2	10/11/2024 11:43 AM
302	2	10/11/2024 11:43 AM
303	2	10/11/2024 11:43 AM
304	2	10/11/2024 11:41 AM
305	2	10/11/2024 11:39 AM
306	2	10/11/2024 11:38 AM
307	0	10/11/2024 11:36 AM
308	2	10/11/2024 11:35 AM
309	2	10/11/2024 11:33 AM
310	1	10/11/2024 11:33 AM
311	2	10/11/2024 11:33 AM
312	2	10/11/2024 11:32 AM
313	2	10/11/2024 11:30 AM
314	0	10/11/2024 11:28 AM
315	1	10/11/2024 11:27 AM
316	2	10/11/2024 11:23 AM
317	1	10/11/2024 11:23 AM
318	2	10/11/2024 11:19 AM
319	2	10/11/2024 11:18 AM
320	1	10/11/2024 11:17 AM
321	1	10/11/2024 11:13 AM
322	2	10/11/2024 11:11 AM
323	2	10/11/2024 11:09 AM
324	2	10/11/2024 11:06 AM
325	2	10/11/2024 11:06 AM

East Grand Rapids Community Parks and Recreation Survey

SurveyMonkey

326	2	10/11/2024 11:04 AM
327	2	10/11/2024 11:01 AM
328	0	10/11/2024 10:58 AM
329	2	10/11/2024 10:57 AM
330	2	10/11/2024 10:56 AM
331	2	10/11/2024 10:56 AM
332	2	10/11/2024 10:55 AM
333	2	10/11/2024 10:54 AM
334	0	10/11/2024 10:53 AM
335	1	10/11/2024 10:50 AM
336	2	10/11/2024 10:49 AM
337	2	10/11/2024 10:49 AM
338	2	10/11/2024 10:49 AM
339	2	10/11/2024 10:49 AM
340	0	10/11/2024 10:47 AM
341	2	10/11/2024 10:46 AM
342	0	10/11/2024 10:46 AM
343	2	10/11/2024 10:46 AM
344	2	10/11/2024 10:45 AM
345	0	10/11/2024 10:45 AM
346	2	10/11/2024 10:44 AM
347	2	10/11/2024 10:42 AM
348	2	10/11/2024 10:41 AM
349	2	10/11/2024 10:41 AM
350	2	10/11/2024 10:40 AM
351	2	10/11/2024 10:40 AM
352	1	10/11/2024 10:39 AM
353	2	10/11/2024 10:38 AM
354	1	10/11/2024 10:38 AM
355	1	10/11/2024 10:37 AM
356	2	10/11/2024 10:36 AM
357	2	10/11/2024 10:35 AM
358	2	10/11/2024 10:35 AM
359	2	10/11/2024 10:33 AM
360	2	10/11/2024 10:32 AM
361	2	10/11/2024 10:31 AM
362	2	10/11/2024 10:31 AM
363	2	10/11/2024 10:30 AM

East Grand Rapids Community Parks and Recreation Survey

SurveyMonkey

364	2	10/11/2024 10:30 AM
365	2	10/11/2024 10:29 AM
366	2	10/11/2024 10:29 AM
367	0	10/11/2024 10:27 AM
368	2	10/11/2024 10:27 AM
369	2	10/11/2024 10:26 AM
370	0	10/11/2024 10:25 AM
371	2	10/11/2024 10:25 AM
372	2	10/11/2024 10:24 AM
373	1	10/11/2024 10:24 AM
374	2	10/11/2024 10:23 AM
375	2	10/11/2024 10:23 AM
376	2	10/11/2024 10:21 AM
377	2	10/11/2024 10:21 AM
378	2	10/11/2024 10:21 AM
379	1	10/11/2024 10:21 AM
380	2	10/11/2024 10:21 AM
381	2	10/11/2024 10:21 AM
382	2	10/11/2024 10:20 AM
383	2	10/11/2024 10:20 AM
384	1	10/11/2024 10:20 AM
385	2	10/11/2024 10:19 AM
386	2	10/11/2024 10:18 AM
387	1	10/11/2024 10:17 AM
388	0	10/11/2024 10:17 AM
389	2	10/11/2024 10:17 AM
390	2	10/11/2024 10:16 AM
391	1	10/11/2024 10:16 AM
392	2	10/11/2024 10:14 AM
393	2	10/11/2024 10:13 AM
394	0	10/11/2024 10:13 AM
395	1	10/11/2024 10:10 AM
396	2	10/11/2024 9:25 AM
397	2	10/11/2024 8:12 AM
398	2	10/10/2024 9:26 PM
399	2	10/10/2024 6:09 PM
400	2	10/10/2024 3:35 PM
401	0	10/7/2024 11:40 PM

East Grand Rapids Community Parks and Recreation Survey

SurveyMonkey

402	2	10/7/2024 12:35 PM
403	1	10/6/2024 8:41 AM
404	2	10/4/2024 7:26 AM
#	45-64 YEARS OLD	DATE
1	2	11/4/2024 7:25 PM
2	0	11/4/2024 4:31 PM
3	0	11/4/2024 4:24 PM
4	2	11/4/2024 2:48 PM
5	2	11/4/2024 1:06 PM
6	2	11/3/2024 7:05 PM
7	2	11/3/2024 4:05 PM
8	2	11/2/2024 9:29 PM
9	1	11/2/2024 11:57 AM
10	2	11/1/2024 5:32 PM
11	1	11/1/2024 4:36 PM
12	1	11/1/2024 9:18 AM
13	2	10/31/2024 1:18 PM
14	2	10/30/2024 1:40 PM
15	2	10/30/2024 5:55 AM
16	2	10/29/2024 10:18 PM
17	1	10/29/2024 10:10 PM
18	2	10/29/2024 4:08 PM
19	1	10/29/2024 3:13 PM
20	2	10/29/2024 1:57 PM
21	1	10/29/2024 12:09 PM
22	2	10/29/2024 9:29 AM
23	2	10/28/2024 11:59 PM
24	1	10/28/2024 11:10 PM
25	0	10/28/2024 9:40 PM
26	0	10/28/2024 8:40 PM
27	1	10/28/2024 8:16 PM
28	1	10/28/2024 7:09 PM
29	2	10/28/2024 7:07 PM
30	1	10/28/2024 7:01 PM
31	1	10/28/2024 6:55 PM
32	0	10/28/2024 6:54 PM
33	0	10/28/2024 6:25 PM
34	0	10/28/2024 5:48 PM

East Grand Rapids Community Parks and Recreation Survey

SurveyMonkey

35	2	10/28/2024 5:32 PM
36	2	10/28/2024 5:20 PM
37	2	10/28/2024 5:12 PM
38	1	10/28/2024 5:04 PM
39	0	10/28/2024 4:53 PM
40	1	10/28/2024 4:39 PM
41	1	10/28/2024 4:36 PM
42	2	10/28/2024 1:23 PM
43	2	10/28/2024 11:54 AM
44	2	10/28/2024 9:07 AM
45	2	10/28/2024 8:13 AM
46	2	10/27/2024 8:36 PM
47	2	10/27/2024 6:26 PM
48	2	10/27/2024 2:25 PM
49	1	10/27/2024 12:54 PM
50	2	10/27/2024 12:44 PM
51	2	10/27/2024 12:19 PM
52	2	10/27/2024 11:18 AM
53	0	10/27/2024 10:58 AM
54	2	10/27/2024 7:54 AM
55	0	10/26/2024 6:18 PM
56	2	10/26/2024 4:35 PM
57	0	10/26/2024 10:13 AM
58	0	10/25/2024 10:29 PM
59	2	10/25/2024 6:18 PM
60	2	10/25/2024 5:33 PM
61	2	10/25/2024 4:55 PM
62	2	10/25/2024 2:42 PM
63	1	10/24/2024 5:23 PM
64	1	10/24/2024 2:46 PM
65	2	10/23/2024 11:26 PM
66	2	10/23/2024 9:25 PM
67	0	10/23/2024 6:22 PM
68	2	10/23/2024 6:03 PM
69	2	10/23/2024 3:15 PM
70	2	10/23/2024 2:32 PM
71	2	10/23/2024 1:23 PM
72	2	10/23/2024 11:12 AM

East Grand Rapids Community Parks and Recreation Survey

SurveyMonkey

73	1	10/23/2024 9:49 AM
74	2	10/23/2024 8:01 AM
75	2	10/22/2024 8:10 PM
76	0	10/22/2024 8:04 PM
77	2	10/22/2024 7:36 PM
78	1	10/22/2024 5:57 PM
79	2	10/22/2024 3:46 PM
80	2	10/22/2024 3:31 PM
81	2	10/22/2024 2:08 PM
82	2	10/22/2024 11:33 AM
83	2	10/22/2024 11:31 AM
84	2	10/22/2024 10:34 AM
85	2	10/22/2024 8:28 AM
86	2	10/22/2024 7:59 AM
87	2	10/22/2024 7:50 AM
88	2	10/22/2024 7:48 AM
89	1	10/22/2024 6:31 AM
90	2	10/22/2024 6:14 AM
91	2	10/21/2024 11:35 PM
92	0	10/21/2024 9:28 PM
93	0	10/21/2024 8:48 PM
94	2	10/21/2024 6:21 PM
95	0	10/21/2024 6:08 PM
96	1	10/21/2024 6:05 PM
97	1	10/21/2024 5:33 PM
98	2	10/21/2024 5:32 PM
99	2	10/21/2024 4:43 PM
100	1	10/21/2024 4:31 PM
101	1	10/21/2024 4:29 PM
102	2	10/21/2024 4:19 PM
103	2	10/21/2024 4:15 PM
104	2	10/21/2024 4:11 PM
105	2	10/21/2024 4:09 PM
106	2	10/21/2024 3:59 PM
107	0	10/21/2024 3:59 PM
108	2	10/21/2024 3:27 PM
109	2	10/21/2024 3:25 PM
110	0	10/21/2024 3:24 PM

East Grand Rapids Community Parks and Recreation Survey

SurveyMonkey

111	0	10/21/2024 2:29 PM
112	2	10/21/2024 1:58 PM
113	0	10/21/2024 12:48 PM
114	2	10/21/2024 12:23 PM
115	2	10/19/2024 5:27 PM
116	2	10/19/2024 9:57 AM
117	1	10/17/2024 7:11 PM
118	2	10/17/2024 6:08 PM
119	2	10/17/2024 3:28 PM
120	2	10/17/2024 3:19 PM
121	2	10/17/2024 11:44 AM
122	2	10/17/2024 2:42 AM
123	0	10/16/2024 10:44 PM
124	0	10/16/2024 1:47 PM
125	2	10/16/2024 1:08 PM
126	2	10/16/2024 12:53 PM
127	1	10/16/2024 9:28 AM
128	2	10/15/2024 5:42 PM
129	2	10/15/2024 1:53 PM
130	2	10/15/2024 12:43 PM
131	0	10/15/2024 12:13 PM
132	1	10/15/2024 11:32 AM
133	2	10/15/2024 11:20 AM
134	0	10/15/2024 10:11 AM
135	2	10/15/2024 9:53 AM
136	2	10/15/2024 9:06 AM
137	1	10/15/2024 8:58 AM
138	2	10/15/2024 8:38 AM
139	2	10/15/2024 8:27 AM
140	2	10/15/2024 7:42 AM
141	2	10/15/2024 12:38 AM
142	1	10/14/2024 9:56 PM
143	2	10/14/2024 6:18 PM
144	1	10/14/2024 5:58 PM
145	1	10/14/2024 5:19 PM
146	0	10/14/2024 4:48 PM
147	2	10/14/2024 4:32 PM
148	2	10/14/2024 4:30 PM

East Grand Rapids Community Parks and Recreation Survey

SurveyMonkey

149	2	10/14/2024 4:22 PM
150	2	10/14/2024 2:18 PM
151	1	10/14/2024 2:09 PM
152	1	10/14/2024 2:00 PM
153	1	10/14/2024 1:28 PM
154	2	10/14/2024 1:08 PM
155	0	10/14/2024 12:04 PM
156	2	10/14/2024 11:07 AM
157	1	10/14/2024 10:29 AM
158	1	10/14/2024 9:26 AM
159	1	10/14/2024 9:22 AM
160	1	10/14/2024 8:35 AM
161	2	10/14/2024 8:32 AM
162	2	10/14/2024 8:07 AM
163	1	10/14/2024 7:47 AM
164	0	10/13/2024 8:49 PM
165	2	10/13/2024 8:21 PM
166	1	10/13/2024 8:04 PM
167	0	10/13/2024 7:58 PM
168	2	10/13/2024 7:01 PM
169	1	10/13/2024 6:46 PM
170	2	10/13/2024 5:26 PM
171	0	10/13/2024 4:08 PM
172	1	10/13/2024 4:01 PM
173	2	10/13/2024 2:21 PM
174	2	10/13/2024 1:08 PM
175	2	10/13/2024 12:09 PM
176	0	10/13/2024 10:59 AM
177	2	10/13/2024 9:26 AM
178	1	10/13/2024 9:03 AM
179	0	10/13/2024 8:57 AM
180	2	10/13/2024 8:50 AM
181	0	10/13/2024 8:34 AM
182	1	10/13/2024 8:30 AM
183	0	10/13/2024 8:06 AM
184	2	10/12/2024 11:36 PM
185	2	10/12/2024 10:18 PM
186	0	10/12/2024 9:22 PM

East Grand Rapids Community Parks and Recreation Survey

SurveyMonkey

187	2	10/12/2024 5:44 PM
188	2	10/12/2024 5:17 PM
189	1	10/12/2024 4:32 PM
190	1	10/12/2024 3:32 PM
191	0	10/12/2024 3:31 PM
192	2	10/12/2024 1:42 PM
193	1	10/12/2024 12:44 PM
194	0	10/12/2024 11:50 AM
195	0	10/12/2024 11:41 AM
196	1	10/12/2024 11:36 AM
197	0	10/12/2024 10:25 AM
198	2	10/12/2024 10:23 AM
199	2	10/12/2024 9:51 AM
200	1	10/12/2024 9:40 AM
201	2	10/12/2024 9:31 AM
202	2	10/12/2024 9:19 AM
203	2	10/12/2024 9:02 AM
204	2	10/12/2024 9:02 AM
205	2	10/12/2024 8:54 AM
206	2	10/12/2024 8:36 AM
207	1	10/12/2024 8:17 AM
208	0	10/12/2024 8:14 AM
209	2	10/12/2024 6:55 AM
210	2	10/12/2024 6:43 AM
211	2	10/12/2024 6:23 AM
212	1	10/12/2024 4:18 AM
213	2	10/11/2024 11:59 PM
214	2	10/11/2024 11:35 PM
215	1	10/11/2024 11:35 PM
216	2	10/11/2024 10:45 PM
217	1	10/11/2024 10:40 PM
218	0	10/11/2024 10:33 PM
219	1	10/11/2024 8:18 PM
220	2	10/11/2024 7:53 PM
221	2	10/11/2024 7:47 PM
222	1	10/11/2024 7:35 PM
223	1	10/11/2024 7:31 PM
224	1	10/11/2024 7:26 PM

East Grand Rapids Community Parks and Recreation Survey

SurveyMonkey

225	2	10/11/2024 6:36 PM
226	2	10/11/2024 6:35 PM
227	1	10/11/2024 6:06 PM
228	2	10/11/2024 5:50 PM
229	2	10/11/2024 5:43 PM
230	2	10/11/2024 5:35 PM
231	0	10/11/2024 5:06 PM
232	2	10/11/2024 4:55 PM
233	2	10/11/2024 4:48 PM
234	2	10/11/2024 4:44 PM
235	1	10/11/2024 4:41 PM
236	1	10/11/2024 4:41 PM
237	0	10/11/2024 4:35 PM
238	2	10/11/2024 4:28 PM
239	0	10/11/2024 4:10 PM
240	1	10/11/2024 4:03 PM
241	2	10/11/2024 3:08 PM
242	2	10/11/2024 3:06 PM
243	2	10/11/2024 3:02 PM
244	1	10/11/2024 2:58 PM
245	2	10/11/2024 2:58 PM
246	2	10/11/2024 2:51 PM
247	2	10/11/2024 2:51 PM
248	2	10/11/2024 2:50 PM
249	2	10/11/2024 2:50 PM
250	1	10/11/2024 2:47 PM
251	2	10/11/2024 2:46 PM
252	2	10/11/2024 2:44 PM
253	2	10/11/2024 2:40 PM
254	2	10/11/2024 2:39 PM
255	2	10/11/2024 2:37 PM
256	1	10/11/2024 2:32 PM
257	2	10/11/2024 2:30 PM
258	2	10/11/2024 2:28 PM
259	0	10/11/2024 2:28 PM
260	0	10/11/2024 2:26 PM
261	2	10/11/2024 2:19 PM
262	1	10/11/2024 2:14 PM

East Grand Rapids Community Parks and Recreation Survey

SurveyMonkey

263	1	10/11/2024 2:03 PM
264	1	10/11/2024 1:55 PM
265	0	10/11/2024 1:55 PM
266	0	10/11/2024 1:42 PM
267	2	10/11/2024 1:42 PM
268	2	10/11/2024 1:41 PM
269	0	10/11/2024 1:37 PM
270	1	10/11/2024 1:28 PM
271	2	10/11/2024 1:14 PM
272	2	10/11/2024 1:12 PM
273	2	10/11/2024 1:10 PM
274	2	10/11/2024 1:07 PM
275	2	10/11/2024 12:52 PM
276	2	10/11/2024 12:51 PM
277	2	10/11/2024 12:48 PM
278	2	10/11/2024 12:48 PM
279	2	10/11/2024 12:47 PM
280	1	10/11/2024 12:42 PM
281	2	10/11/2024 12:38 PM
282	2	10/11/2024 12:37 PM
283	2	10/11/2024 12:28 PM
284	1	10/11/2024 12:26 PM
285	2	10/11/2024 12:24 PM
286	2	10/11/2024 12:14 PM
287	1	10/11/2024 12:07 PM
288	2	10/11/2024 11:57 AM
289	0	10/11/2024 11:57 AM
290	0	10/11/2024 11:55 AM
291	0	10/11/2024 11:54 AM
292	2	10/11/2024 11:54 AM
293	1	10/11/2024 11:50 AM
294	1	10/11/2024 11:48 AM
295	0	10/11/2024 11:48 AM
296	0	10/11/2024 11:46 AM
297	0	10/11/2024 11:43 AM
298	1	10/11/2024 11:43 AM
299	2	10/11/2024 11:40 AM
300	2	10/11/2024 11:36 AM

East Grand Rapids Community Parks and Recreation Survey

SurveyMonkey

301	0	10/11/2024 11:33 AM
302	1	10/11/2024 11:33 AM
303	0	10/11/2024 11:33 AM
304	2	10/11/2024 11:33 AM
305	2	10/11/2024 11:32 AM
306	2	10/11/2024 11:28 AM
307	2	10/11/2024 11:28 AM
308	2	10/11/2024 11:27 AM
309	0	10/11/2024 11:27 AM
310	0	10/11/2024 11:23 AM
311	2	10/11/2024 11:20 AM
312	2	10/11/2024 11:19 AM
313	2	10/11/2024 11:19 AM
314	2	10/11/2024 11:19 AM
315	2	10/11/2024 11:18 AM
316	2	10/11/2024 11:17 AM
317	1	10/11/2024 11:17 AM
318	2	10/11/2024 11:17 AM
319	2	10/11/2024 11:16 AM
320	2	10/11/2024 11:15 AM
321	2	10/11/2024 11:13 AM
322	2	10/11/2024 11:12 AM
323	0	10/11/2024 11:06 AM
324	2	10/11/2024 11:06 AM
325	0	10/11/2024 11:06 AM
326	2	10/11/2024 11:00 AM
327	2	10/11/2024 10:58 AM
328	0	10/11/2024 10:57 AM
329	0	10/11/2024 10:56 AM
330	2	10/11/2024 10:55 AM
331	2	10/11/2024 10:55 AM
332	0	10/11/2024 10:54 AM
333	2	10/11/2024 10:53 AM
334	1	10/11/2024 10:50 AM
335	0	10/11/2024 10:49 AM
336	2	10/11/2024 10:49 AM
337	2	10/11/2024 10:49 AM
338	2	10/11/2024 10:47 AM

East Grand Rapids Community Parks and Recreation Survey

SurveyMonkey

339	2	10/11/2024 10:47 AM
340	2	10/11/2024 10:46 AM
341	0	10/11/2024 10:45 AM
342	2	10/11/2024 10:45 AM
343	1	10/11/2024 10:45 AM
344	2	10/11/2024 10:45 AM
345	2	10/11/2024 10:44 AM
346	2	10/11/2024 10:44 AM
347	2	10/11/2024 10:43 AM
348	2	10/11/2024 10:40 AM
349	2	10/11/2024 10:39 AM
350	1	10/11/2024 10:38 AM
351	2	10/11/2024 10:37 AM
352	1	10/11/2024 10:37 AM
353	1	10/11/2024 10:33 AM
354	2	10/11/2024 10:32 AM
355	2	10/11/2024 10:32 AM
356	2	10/11/2024 10:31 AM
357	2	10/11/2024 10:28 AM
358	2	10/11/2024 10:27 AM
359	1	10/11/2024 10:26 AM
360	2	10/11/2024 10:26 AM
361	2	10/11/2024 10:26 AM
362	2	10/11/2024 10:26 AM
363	2	10/11/2024 10:25 AM
364	2	10/11/2024 10:25 AM
365	2	10/11/2024 10:25 AM
366	2	10/11/2024 10:24 AM
367	2	10/11/2024 10:24 AM
368	2	10/11/2024 10:23 AM
369	2	10/11/2024 10:22 AM
370	0	10/11/2024 10:21 AM
371	0	10/11/2024 10:20 AM
372	1	10/11/2024 10:20 AM
373	2	10/11/2024 10:20 AM
374	2	10/11/2024 10:19 AM
375	1	10/11/2024 10:18 AM
376	2	10/11/2024 10:17 AM

East Grand Rapids Community Parks and Recreation Survey

SurveyMonkey

377	0	10/11/2024 10:17 AM
378	2	10/11/2024 10:17 AM
379	2	10/11/2024 10:16 AM
380	1	10/11/2024 10:16 AM
381	2	10/11/2024 10:16 AM
382	2	10/11/2024 10:14 AM
383	2	10/11/2024 10:14 AM
384	0	10/11/2024 10:13 AM
385	2	10/11/2024 10:13 AM
386	2	10/11/2024 10:13 AM
387	2	10/11/2024 10:11 AM
388	1	10/11/2024 10:10 AM
389	2	10/11/2024 5:59 AM
390	2	10/10/2024 8:46 PM
391	2	10/10/2024 11:40 AM
392	2	10/9/2024 3:11 PM
393	1	10/7/2024 11:40 PM
394	2	10/7/2024 3:37 PM
395	0	10/7/2024 12:35 PM
396	2	10/7/2024 11:35 AM
397	2	10/7/2024 11:32 AM
398	1	10/6/2024 8:41 AM
399	2	10/3/2024 8:23 PM
#	GREATER THAN 65 YEARS OLD	DATE
1	1	11/4/2024 7:01 PM
2	0	11/4/2024 4:31 PM
3	0	11/4/2024 4:24 PM
4	0	11/4/2024 1:06 PM
5	1	11/3/2024 8:42 PM
6	1	11/3/2024 3:00 PM
7	1	11/3/2024 9:06 AM
8	1	11/2/2024 10:15 PM
9	2	11/1/2024 2:53 PM
10	1	11/1/2024 9:18 AM
11	0	10/31/2024 1:18 PM
12	2	10/30/2024 10:01 PM
13	0	10/29/2024 10:10 PM
14	2	10/29/2024 7:48 PM

East Grand Rapids Community Parks and Recreation Survey

SurveyMonkey

15	0	10/29/2024 3:13 PM
16	0	10/29/2024 9:29 AM
17	2	10/29/2024 7:51 AM
18	0	10/28/2024 9:40 PM
19	0	10/28/2024 8:40 PM
20	0	10/28/2024 7:07 PM
21	1	10/28/2024 6:55 PM
22	0	10/28/2024 6:54 PM
23	0	10/28/2024 6:25 PM
24	0	10/28/2024 5:48 PM
25	1	10/28/2024 5:04 PM
26	0	10/28/2024 4:53 PM
27	0	10/28/2024 4:36 PM
28	2	10/28/2024 3:56 PM
29	2	10/28/2024 3:29 PM
30	0	10/28/2024 1:23 PM
31	0	10/28/2024 9:07 AM
32	0	10/27/2024 6:26 PM
33	0	10/27/2024 12:19 PM
34	2	10/27/2024 10:58 AM
35	0	10/27/2024 7:54 AM
36	2	10/26/2024 6:18 PM
37	2	10/26/2024 4:54 PM
38	2	10/26/2024 10:13 AM
39	2	10/26/2024 2:03 AM
40	2	10/25/2024 11:30 PM
41	0	10/25/2024 10:29 PM
42	0	10/25/2024 4:55 PM
43	2	10/25/2024 4:46 PM
44	0	10/25/2024 2:42 PM
45	1	10/24/2024 5:23 PM
46	2	10/24/2024 7:41 AM
47	0	10/23/2024 9:25 PM
48	0	10/23/2024 6:22 PM
49	0	10/23/2024 11:12 AM
50	2	10/23/2024 9:41 AM
51	2	10/23/2024 9:21 AM
52	0	10/23/2024 8:01 AM

East Grand Rapids Community Parks and Recreation Survey

SurveyMonkey

53	2	10/22/2024 6:16 PM
54	0	10/22/2024 5:57 PM
55	0	10/22/2024 3:31 PM
56	2	10/22/2024 2:19 PM
57	2	10/22/2024 10:48 AM
58	2	10/22/2024 8:36 AM
59	0	10/22/2024 7:48 AM
60	0	10/22/2024 6:31 AM
61	65	10/21/2024 9:38 PM
62	0	10/21/2024 9:28 PM
63	0	10/21/2024 8:48 PM
64	2	10/21/2024 8:43 PM
65	2	10/21/2024 7:56 PM
66	0	10/21/2024 6:08 PM
67	1	10/21/2024 6:05 PM
68	2	10/21/2024 6:04 PM
69	0	10/21/2024 4:31 PM
70	1	10/21/2024 4:29 PM
71	0	10/21/2024 4:15 PM
72	0	10/21/2024 3:59 PM
73	0	10/21/2024 3:27 PM
74	1	10/21/2024 3:24 PM
75	0	10/21/2024 2:29 PM
76	2	10/21/2024 2:21 PM
77	0	10/21/2024 1:58 PM
78	0	10/21/2024 12:48 PM
79	0	10/17/2024 6:08 PM
80	0	10/17/2024 3:19 PM
81	0	10/17/2024 2:42 AM
82	0	10/16/2024 10:44 PM
83	2	10/16/2024 9:04 PM
84	2	10/16/2024 1:47 PM
85	0	10/15/2024 12:43 PM
86	0	10/15/2024 12:13 PM
87	0	10/15/2024 11:20 AM
88	0	10/15/2024 10:11 AM
89	0	10/14/2024 6:18 PM
90	0	10/14/2024 4:48 PM

East Grand Rapids Community Parks and Recreation Survey

SurveyMonkey

91	0	10/14/2024 2:18 PM
92	0	10/14/2024 2:09 PM
93	0	10/14/2024 2:00 PM
94	0	10/14/2024 12:04 PM
95	0	10/14/2024 11:07 AM
96	2	10/13/2024 10:23 PM
97	0	10/13/2024 8:49 PM
98	0	10/13/2024 8:21 PM
99	0	10/13/2024 7:58 PM
100	0	10/13/2024 4:08 PM
101	1	10/13/2024 4:01 PM
102	0	10/13/2024 12:09 PM
103	0	10/13/2024 10:59 AM
104	0	10/13/2024 8:57 AM
105	0	10/13/2024 8:50 AM
106	0	10/13/2024 8:34 AM
107	0	10/13/2024 8:06 AM
108	2	10/12/2024 9:22 PM
109	0	10/12/2024 5:44 PM
110	2	10/12/2024 3:34 PM
111	1	10/12/2024 3:32 PM
112	0	10/12/2024 3:31 PM
113	0	10/12/2024 12:44 PM
114	0	10/12/2024 11:50 AM
115	0	10/12/2024 11:41 AM
116	1	10/12/2024 11:36 AM
117	2	10/12/2024 10:25 AM
118	0	10/12/2024 8:36 AM
119	0	10/12/2024 8:14 AM
120	1	10/12/2024 6:43 AM
121	0	10/12/2024 4:18 AM
122	0	10/11/2024 11:35 PM
123	0	10/11/2024 10:33 PM
124	0	10/11/2024 8:18 PM
125	1	10/11/2024 7:31 PM
126	0	10/11/2024 7:26 PM
127	0	10/11/2024 6:06 PM
128	0	10/11/2024 5:06 PM

East Grand Rapids Community Parks and Recreation Survey

SurveyMonkey

129	0	10/11/2024 4:35 PM
130	0	10/11/2024 4:10 PM
131	0	10/11/2024 2:58 PM
132	0	10/11/2024 2:50 PM
133	1	10/11/2024 2:47 PM
134	0	10/11/2024 2:40 PM
135	0	10/11/2024 2:28 PM
136	0	10/11/2024 2:26 PM
137	1	10/11/2024 2:14 PM
138	1	10/11/2024 1:55 PM
139	0	10/11/2024 1:55 PM
140	0	10/11/2024 1:42 PM
141	0	10/11/2024 1:37 PM
142	0	10/11/2024 12:51 PM
143	0	10/11/2024 11:57 AM
144	0	10/11/2024 11:55 AM
145	0	10/11/2024 11:54 AM
146	1	10/11/2024 11:50 AM
147	1	10/11/2024 11:48 AM
148	0	10/11/2024 11:48 AM
149	0	10/11/2024 11:46 AM
150	0	10/11/2024 11:43 AM
151	0	10/11/2024 11:36 AM
152	0	10/11/2024 11:33 AM
153	0	10/11/2024 11:33 AM
154	0	10/11/2024 11:33 AM
155	0	10/11/2024 11:28 AM
156	0	10/11/2024 11:27 AM
157	0	10/11/2024 11:23 AM
158	0	10/11/2024 11:17 AM
159	0	10/11/2024 11:06 AM
160	0	10/11/2024 11:06 AM
161	0	10/11/2024 10:58 AM
162	0	10/11/2024 10:57 AM
163	0	10/11/2024 10:56 AM
164	0	10/11/2024 10:54 AM
165	0	10/11/2024 10:53 AM
166	0	10/11/2024 10:49 AM


East Grand Rapids Community Parks and Recreation Survey

SurveyMonkey

167	0	10/11/2024 10:46 AM
168	0	10/11/2024 10:45 AM
169	0	10/11/2024 10:45 AM
170	0	10/11/2024 10:27 AM
171	0	10/11/2024 10:25 AM
172	0	10/11/2024 10:24 AM
173	2	10/11/2024 10:23 AM
174	0	10/11/2024 10:21 AM
175	0	10/11/2024 10:20 AM
176	0	10/11/2024 10:17 AM
177	0	10/11/2024 10:17 AM
178	0	10/11/2024 10:13 AM
179	0	10/11/2024 10:13 AM
180	0	10/7/2024 11:40 PM
181	0	10/7/2024 12:35 PM
182	0	10/3/2024 8:23 PM

Q4 Which of the City's parks and facilities have you or members of your household utilized in the last 12 months?


Answered: 640 Skipped: 15

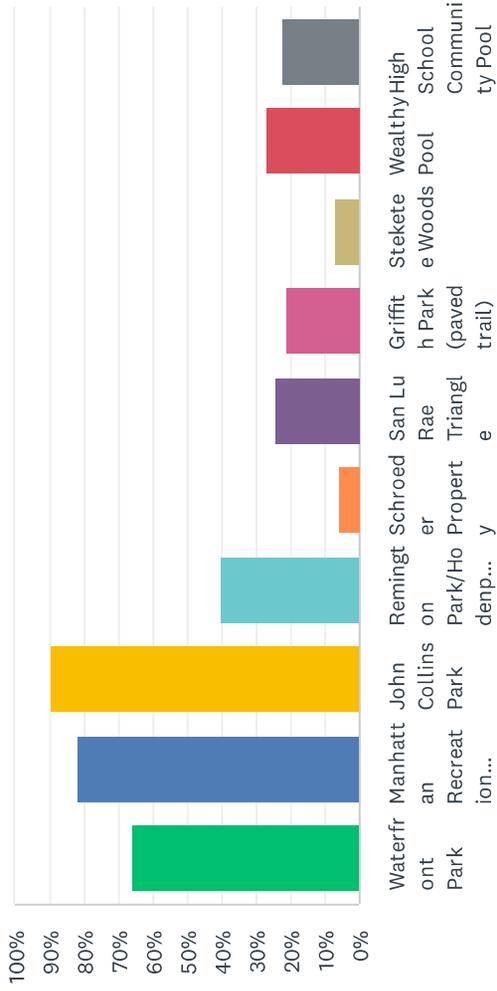

ANSWER CHOICES	RESPONSES
Waterfront Park	423
Manhattan Recreation Area	525
John Collins Park	577
Remington Park/Hodenpyl Woods	261
Schroeder Property	40
San Lu Rae Triangle	158
Griffith Park (paved trail)	138
Stekete Woods	48
Wealthy Pool	176
High School Community Pool	144
Total Respondents: 640	

Q5 Check any of these Parks and Recreation Facilities you or members of your household have utilized in the last 12 months.

Answered: 615 Skipped: 40

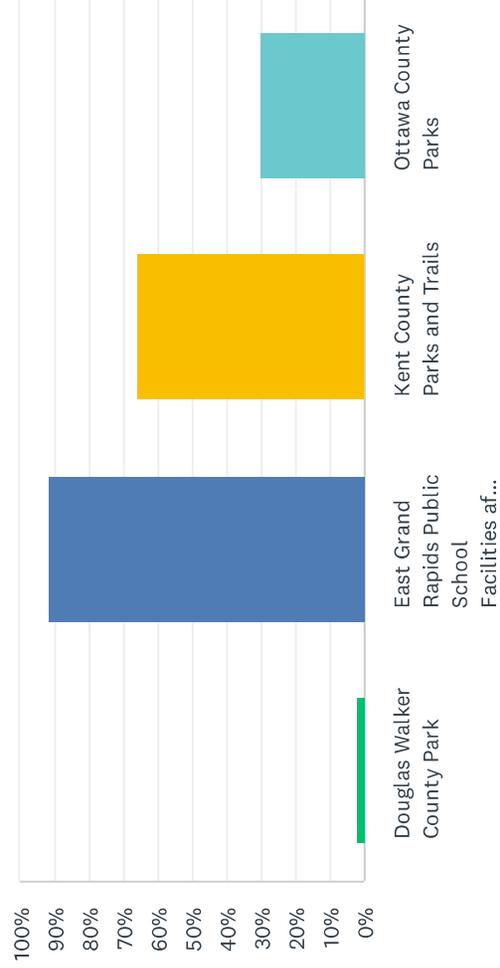

ANSWER CHOICES	RESPONSES
Douglas Walker County Park	15 2.44%
East Grand Rapids Public School Facilities after school hours (playgrounds, track, ball fields)	565 91.87%
Kent County Parks and Trails	408 66.34%
Ottawa County Parks	187 30.41%
Total Respondents: 615	

Q6 Please rank the City's facilities you would like to see improved or expanded. 1=High Priority, 8=Low Priority

Answered: 603 Skipped: 52




East Grand Rapids Community Parks and Recreation Survey

SurveyMonkey

	1	2	3	4	5	6	7	8	9	TOTAL	SCORE
Waterfront Park: 2205 Reeds Lake Blvd.	18.51% 97	26.72% 140	20.04% 105	11.07% 58	10.11% 53	5.73% 30	3.24% 17	2.10% 11	2.48% 13	524	6.77
Manhattan Recreation Area: 3180 Cascade Rd.	33.33% 184	23.01% 127	14.31% 79	11.41% 63	5.07% 28	3.80% 21	2.54% 14	2.72% 15	3.80% 21	552	7.10
John Collins Park: 650 Lakeside Dr.	24.50% 134	22.85% 125	25.05% 137	10.79% 59	4.39% 24	4.75% 26	3.66% 20	2.56% 14	1.46% 8	547	7.02
Remington Park/Hodenpyl Woods: 2500 Robinson Rd.	8.95% 46	10.31% 53	12.84% 66	23.93% 123	18.68% 96	9.92% 51	8.56% 44	3.31% 17	3.50% 18	514	5.65
Schroeder Property: 2618 Reeds Lake Blvd.	1.86% 9	3.51% 17	5.36% 26	8.87% 43	16.49% 80	22.27% 108	20.21% 98	13.40% 65	8.04% 39	485	4.02
San Lu Rae Triangle: 1900 San Lu Rae Dr.	6.94% 35	3.77% 19	6.35% 32	8.73% 44	8.73% 44	15.08% 76	14.29% 72	14.09% 71	22.02% 111	504	3.87
Griffiths Park (paved trail): 2816 Reeds Lake Blvd.	4.05% 20	3.64% 18	4.66% 23	6.28% 31	13.97% 69	17.81% 88	25.30% 125	18.62% 92	5.67% 28	494	3.96
Steketee Woods: 2748 Reeds Lake Blvd.	2.44% 12	3.25% 16	3.86% 19	5.28% 26	7.32% 36	11.79% 58	15.85% 78	28.86% 142	21.34% 105	492	3.17
Wealthy Pool	8.73% 46	8.35% 44	10.06% 53	12.33% 65	12.90% 68	5.50% 29	4.36% 23	13.09% 69	24.67% 130	527	4.40

Q7 What additional types of new parks would you most like to see in the City?

Answered: 588 Skipped: 67

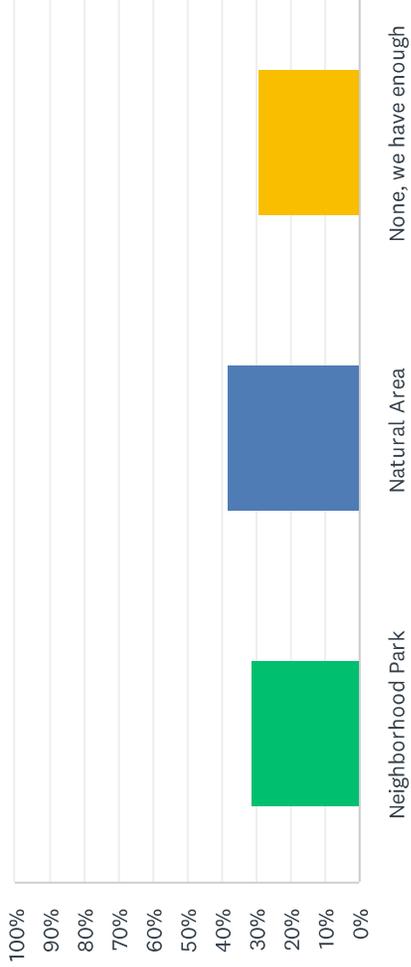

ANSWER CHOICES	RESPONSES
Neighborhood Park	187
Natural Area	227
None, we have enough	174
TOTAL	588

#	OTHER (PLEASE SPECIFY)	DATE
1	Tot park for babies and toddlers and caregivers	11/4/2024 4:24 PM
2	please stop cutting down trees it has been sad to see now. even near the rock. That path and manhattan woods are a sad disaster	11/4/2024 3:39 PM
3	Access to Schroder Property	11/3/2024 7:05 PM
4	If St. Stephen is no longer using the playgrounds, maintain them and make them available for neighbors to use.	11/2/2024 9:29 PM
5	Triangle park have small playground & Collins park	11/1/2024 5:32 PM
6	Update the natural areas we have; include areas to sit or eat, to enjoy the scenery.	10/31/2024 1:18 PM
7	Disc golf park	10/30/2024 5:55 AM
8	None need money invested	10/29/2024 10:10 PM
9	NONE	10/29/2024 7:48 PM
10	Athletic fields — our teams and rec programs don't have enough space, and parks and rec rents to too many outside groups	10/28/2024 11:59 PM
11	Gaslight area playground	10/28/2024 10:49 PM
12	Wow!! How many trees can you cut down. Let's focus on traffic calming and better crosswalks. So much habitat for nature has been cut down.	10/28/2024 7:01 PM
13	Improvements to wooded areas to make more usable.	10/28/2024 6:55 PM
14	Fixing reeds lake blvd portion of the trail by the Beltline.	10/28/2024 6:25 PM

East Grand Rapids Community Parks and Recreation Survey

SurveyMonkey

15	Leave our city ALONE	10/28/2024 5:20 PM
16	Splash pad	10/28/2024 4:15 PM
17	Indoor sports facility	10/28/2024 3:56 PM
18	Neighborhood Parks and Natural areas....many more trees planted across our city!	10/28/2024 1:23 PM
19	We have spent a lot on parks. We have what we need. Leave the rest of the property natural, enjoy nature	10/27/2024 5:32 PM
20	Toddler playgrounds, within walking distance, available during school hours	10/25/2024 11:30 PM
21	Take care of existing parks	10/25/2024 4:46 PM
22	A park in the Breton Downs neighborhood that isn't on school grounds would be welcomed!	10/25/2024 12:31 PM
23	Schroder park could be a children's garden or a fun maze for kids, similar to what is available at Frederick Meijer Gardens.	10/24/2024 10:56 AM
24	Splash pad	10/24/2024 6:34 AM
25	Park near Breton downs, not enough on this side of town, can't visit during school hours	10/23/2024 6:22 PM
26	disc golf course	10/22/2024 3:46 PM
27	please leave our natural areas protected not everything needs a trail. Preserve all trees	10/22/2024 2:08 PM
28	We have very little park areas on the west/southwest area. Triangle park should be a priority.	10/22/2024 8:28 AM
29	Trails	10/21/2024 8:48 PM
30	Improvement of the reeds lake trail. Rest rooms and water fountain	10/21/2024 7:56 PM
31	Dog park	10/21/2024 7:29 PM
32	Community pool!!	10/21/2024 5:48 PM
33	Swimming at Collins Park. Boardwalk with a bump out or two along the Middle School's lake frontage. By the soccer field.	10/21/2024 4:14 PM
34	More tennis courts, or at least open lakeside courts for more than a few weeks	10/21/2024 4:09 PM
35	Place for picnics and portable hammocks	10/21/2024 3:59 PM
36	Nothing with splash pads	10/21/2024 3:27 PM
37	We don't need more. Our kids and grandkids use what we have and it's smough	10/21/2024 2:21 PM
38	Would like to see different uses of some of our existing parks	10/19/2024 9:57 AM
39	Triangle park seems to be used for testing the firefighting equipment and that is it. Turning it into a natural area with trees plus minus with a water feature would be a nice addition	10/17/2024 11:44 AM
40	natural geocache park	10/16/2024 1:08 PM
41	Mountain Bike & Bike Trails / Paths	10/16/2024 9:58 AM
42	Please replace the turf at Mehney field	10/16/2024 9:28 AM
43	Is it possible to develop the wooded lots on the dirt road part of Beechwood?	10/15/2024 2:16 PM
44	If St. Stephen church/school property ever comes available we and many neighbors use that playground and it would be great to see it continue being available for neighborhood use	10/15/2024 12:13 PM
45	Paved path from "the rock" to the Pioneer Club/RLB 4-way stop. Massive bottleneck in this stretch w/ bikes & walkers in the road.	10/15/2024 11:32 AM
46	Additional nature trails or better equipped to be utilized during wet conditions.	10/15/2024 11:23 AM
47	We need to upgrade our sport courts, fields.	10/15/2024 11:20 AM
48	pickleball courts	10/15/2024 9:17 AM
49	Mountain bike trails and trail upgrades.	10/15/2024 9:06 AM

East Grand Rapids Community Parks and Recreation Survey

SurveyMonkey

50	Mountain biking	10/15/2024 8:58 AM
51	More public athletic fields (soccer, ultimate Frisbee, softball).	10/14/2024 11:07 AM
52	Community garden	10/14/2024 10:34 AM
53	we need a community pool	10/14/2024 10:03 AM
54	Public beach/water access for kids	10/14/2024 9:31 AM
55	Waterfront	10/14/2024 9:22 AM
56	More Tennis courts at Canepa	10/14/2024 7:44 AM
57	Keep nature in its natural state, do not mow down nature to add an additional parking lot across from Waterfront Park.	10/13/2024 10:23 PM
58	More public bathrooms	10/13/2024 7:01 PM
59	splash pad, piazza- type gathering places	10/13/2024 6:46 PM
60	More trails	10/13/2024 4:08 PM
61	another ballfield	10/13/2024 4:01 PM
62	splash pad	10/13/2024 8:06 AM
63	Grooming on wooded trails for CC skiing	10/13/2024 7:13 AM
64	The new Elementary playgrounds, specifically Lakeside is extremely disappointing.	10/12/2024 9:12 PM
65	St Stephens school converted to a park	10/12/2024 5:17 PM
66	Let's focus on maintaining the parks that we've invested in.	10/12/2024 3:31 PM
67	trails - needs lake trail is mostly residential roads	10/12/2024 10:23 AM
68	Splash pad	10/12/2024 9:19 AM
69	Better fields!! We could develop Manhattan as an incredible sports facility to host many tournaments.	10/12/2024 9:02 AM
70	Splash pad	10/12/2024 9:01 AM
71	more turf fields	10/12/2024 8:54 AM
72	Community outdoor summer pool within East Grand Rapids	10/12/2024 8:17 AM
73	In the question above, I'd welcome improvement to waterfront parks, but the question assumes all parks need improvement and forces the answer on the reader (flawed question)	10/12/2024 8:07 AM
74	with a playground! We cannot use the other ones during school time.	10/11/2024 9:51 PM
75	Pickle Ball Park	10/11/2024 7:53 PM
76	More pickleball	10/11/2024 6:35 PM
77	Pickleball courts	10/11/2024 6:06 PM
78	Tennis courts	10/11/2024 5:35 PM
79	Reeds Lake swimming access	10/11/2024 4:41 PM
80	Advertisement/Knowledge ABOUT our parks/spaces available, I have lived in East for 11 years, and have NEVER seen the map above with all the different park spaces. what do they offer?	10/11/2024 4:37 PM
81	More pickle ball courts	10/11/2024 3:13 PM
82	A turf field with a surrounding walking track	10/11/2024 2:50 PM
83	Outdoor pool/swimming	10/11/2024 2:44 PM
84	futsal courts	10/11/2024 1:41 PM
85	Playground facility downtown (John Collins or similar)	10/11/2024 1:18 PM

East Grand Rapids Community Parks and Recreation Survey

SurveyMonkey

86	Ice skating rink! Skate park	10/11/2024 1:18 PM
87	beach, downtown park	10/11/2024 1:14 PM
88	Community pool	10/11/2024 11:54 AM
89	More spaces for people to come shop, eat and gather. Similar to Ada or downtown holland	10/11/2024 11:43 AM
90	Bathrooms around trail	10/11/2024 11:43 AM
91	A park in the possible new development in GLV or in john near the lake would be a welcome addition to the community. Currently we don't really have parks we have school playgrounds.	10/11/2024 11:38 AM
92	Pickleball nice rec sports complex. Public sauna	10/11/2024 11:35 AM
93	Love a play scape playground, less traditional looking playgrounds	10/11/2024 11:33 AM
94	Outdoor exercise equipment-European inspired style	10/11/2024 11:33 AM
95	Promote the Inter-Urban Trail	10/11/2024 11:23 AM
96	More playgrounds for use during school hours.	10/11/2024 11:18 AM
97	Better activate John Collins. Make it an area attraction for Gaslight area.	10/11/2024 11:17 AM
98	Keep remaining parks "natural" - no need to carve them all up with trails.	10/11/2024 11:17 AM
99	Skate Park	10/11/2024 11:13 AM
100	Skate park!	10/11/2024 11:12 AM
101	I like trails and preserving the nature we already have. I think improving Manhattan playground will be a game changer. I also wish there was some public beach access to Reeds Lake.	10/11/2024 11:11 AM
102	Improve wayfinding and trail quality in natural areas	10/11/2024 10:56 AM
103	Wooded walking trail	10/11/2024 10:50 AM
104	Better bike trails	10/11/2024 10:49 AM
105	disc golf	10/11/2024 10:46 AM
106	splash pad and playground	10/11/2024 10:46 AM
107	Athletic fields - soccer, lacrosse etc	10/11/2024 10:45 AM
108	a small public beach space for Reeds Lake	10/11/2024 10:44 AM
109	More basketball hoops and turf fields	10/11/2024 10:44 AM
110	Mountain bike trails in Hodenpyl Woods or Steketee Woods.	10/11/2024 10:39 AM
111	available pickle ball courts (upgrade)	10/11/2024 10:37 AM
112	more paths to walk, run, bike	10/11/2024 10:33 AM
113	Renovate John Collins parks to allow cars/trailers/boats to safely pull into and turn and launch. It doesn't need to include parking, but the current scenario with the traffic and pedestrians is not safe.	10/11/2024 10:31 AM
114	bike path- expanded sidewalk on lake ave for kids	10/11/2024 10:30 AM
115	Making use of the vacant lot behind D&W	10/11/2024 10:29 AM
116	more trash cans for dog waste	10/11/2024 10:27 AM
117	exercise paths	10/11/2024 10:26 AM
118	perhaps a swimming area at Reeds Lake	10/11/2024 10:26 AM
119	Neighborhood pool-Heather Downs is great but too small	10/11/2024 10:26 AM
120	SPORTS FIELDS	10/11/2024 10:25 AM
121	a splash pad	10/11/2024 10:23 AM


East Grand Rapids Community Parks and Recreation Survey

SurveyMonkey

122	More area to expand social zone to Collins park	10/11/2024 10:23 AM
123	I would like an indoor facility for sports	10/11/2024 10:21 AM
124	public water access on Reeds Lake	10/11/2024 10:21 AM
125	nature based parks (natural features vs metal and plastic)	10/11/2024 10:21 AM
126	We need more playing fields for our many youth sports teams	10/11/2024 10:18 AM
127	Places focused on older kids ages 10 and up	10/11/2024 10:16 AM
128	All the elementary playgrounds look fabulous we don't need any more parks what we need our walking trails bike trails additional parking. We do not need a water park	10/7/2024 11:35 AM


Q8 Which of the following activities/facilities would you most like to see expanded or added in the City?

Answered: 639 Skipped: 16

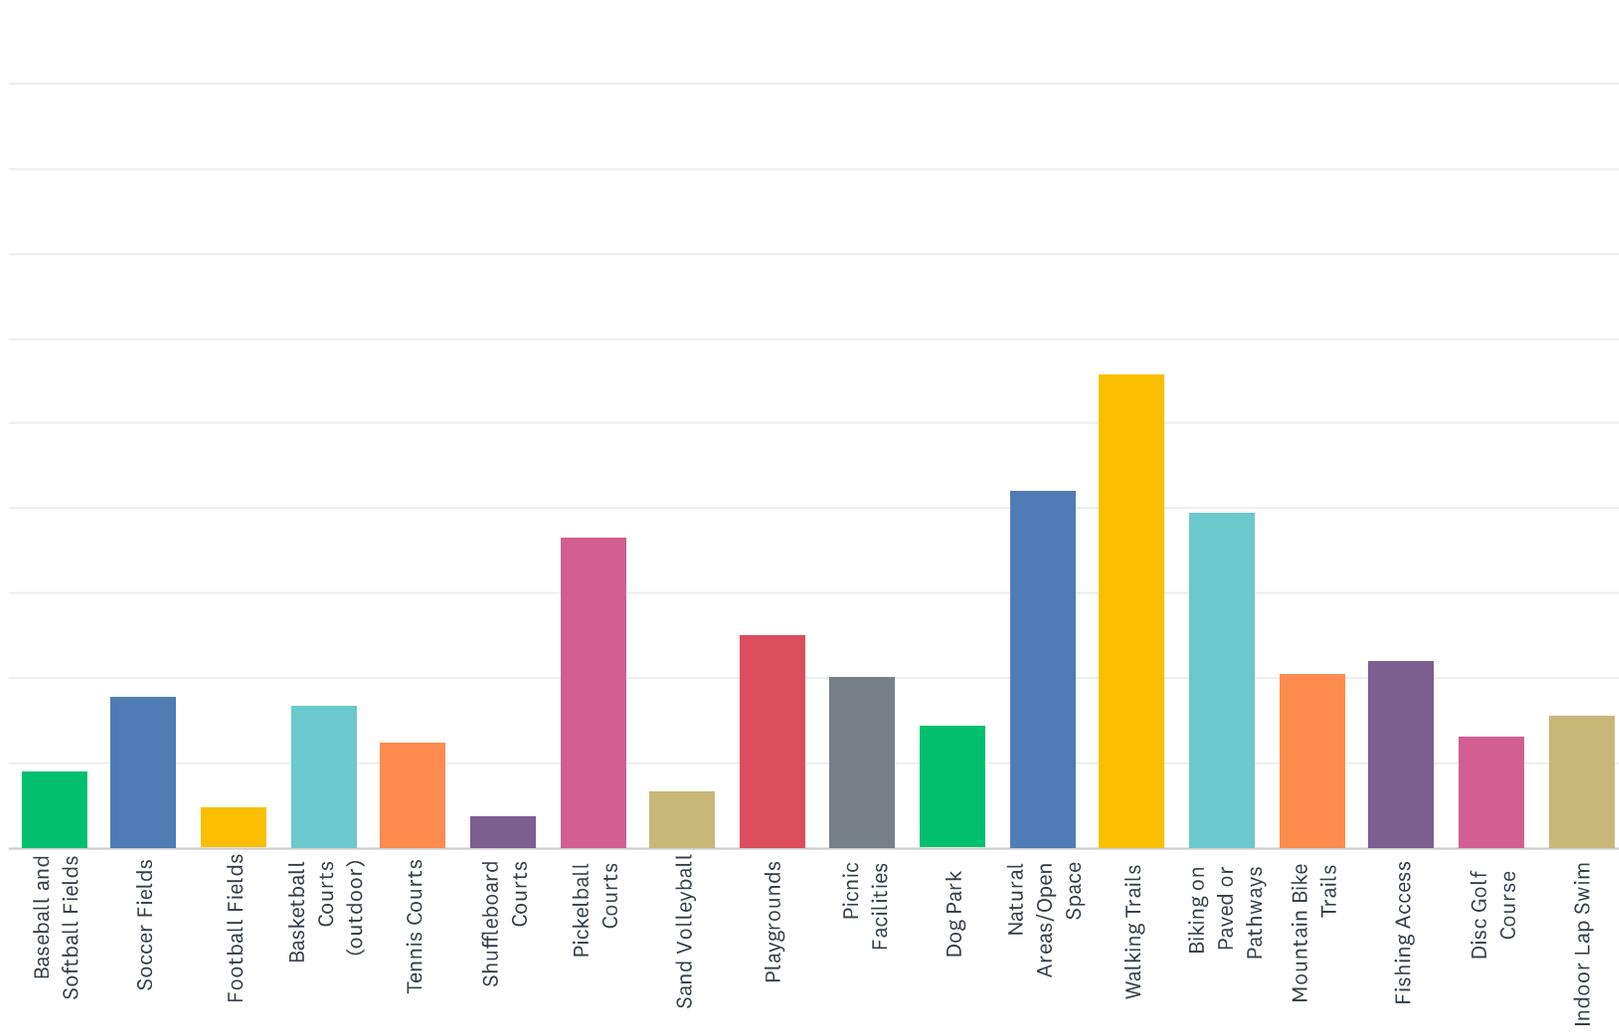

East Grand Rapids Community Parks and Recreation Survey

SurveyMonkey

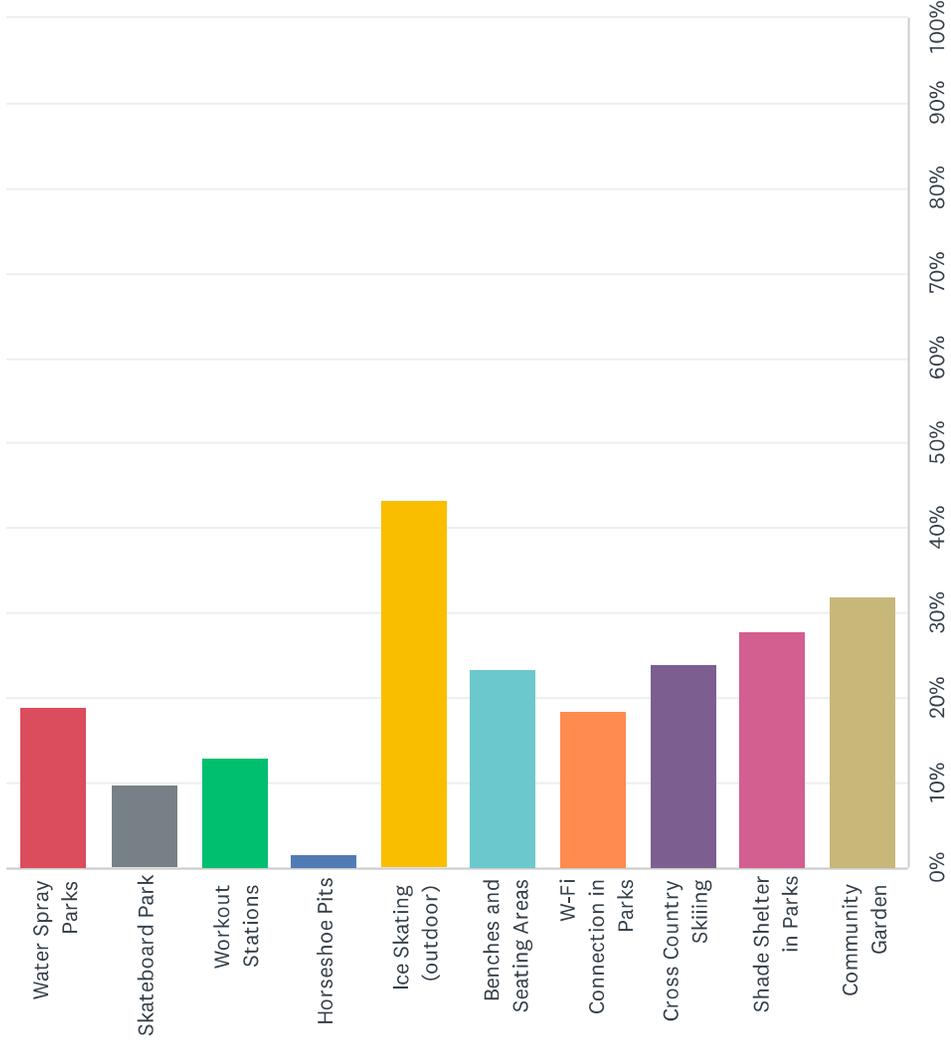

ANSWER CHOICES	RESPONSES
Baseball and Softball Fields	9.23% 59
Soccer Fields	18.00% 115
Football Fields	5.01% 32
Basketball Courts (outdoor)	16.74% 107
Tennis Courts	12.52% 80
Shuffleboard Courts	3.91% 25
Pickleball Courts	36.78% 235
Sand Volleyball	6.89% 44
Playgrounds	25.20% 161
Picnic Facilities	20.19% 129
Dog Park	14.55% 93
Natural Areas/Open Space	42.25% 270
Walking Trails	55.87% 357
Biking on Paved or Pathways	39.59% 253
Mountain Bike Trails	20.66% 132
Fishing Access	22.22% 142
Disc Golf Course	13.15% 84
Indoor Lap Swim	15.81% 101
Water Spray Parks	18.94% 121
Skateboard Park	9.86% 63
Workout Stations	12.99% 83
Horseshoe Pits	1.72% 11
Ice Skating (outdoor)	43.35% 277
Benches and Seating Areas	23.47% 150
W-Fi Connection in Parks	18.62% 119
Cross Country Skiing	24.10% 154
Shade Shelter in Parks	27.86% 178
Community Garden	32.08% 205
Total Respondents: 639	

Q9 How many times have you or members of your household visited the Community Center in the past year?If you answered "none" please proceed to question 11

Answered: 586 Skipped: 69

ANSWER CHOICES		RESPONSES
Adults		98.63%
Children		84.47%
578		
495		
#	ADULTS	DATE
1	Often	11/4/2024 7:25 PM
2	25	11/4/2024 5:57 PM
3	10	11/4/2024 4:55 PM
4	2	11/4/2024 4:31 PM
5	25	11/4/2024 4:24 PM
6	2	11/4/2024 3:39 PM
7	2	11/4/2024 2:48 PM
8	5	11/4/2024 9:47 AM
9	10	11/3/2024 8:42 PM
10	Library a few times	11/3/2024 7:05 PM
11	6	11/3/2024 4:05 PM
12	3	11/3/2024 3:00 PM
13	2	11/3/2024 9:06 AM
14	6	11/2/2024 10:15 PM
15	15	11/2/2024 9:29 PM
16	None	11/2/2024 11:57 AM
17	10	11/1/2024 5:32 PM
18	too many to count	11/1/2024 4:36 PM
19	20	11/1/2024 2:53 PM
20	5	11/1/2024 9:18 AM
21	8	10/31/2024 3:15 PM
22	6	10/31/2024 1:18 PM
23	40	10/30/2024 10:01 PM
24	None	10/30/2024 1:40 PM
25	3	10/30/2024 5:55 AM
26	31	10/29/2024 10:55 PM
27	10	10/29/2024 10:18 PM

East Grand Rapids Community Parks and Recreation Survey

SurveyMonkey

28	5	10/29/2024 10:10 PM
29	2	10/29/2024 7:48 PM
30	15	10/29/2024 4:08 PM
31	Daily	10/29/2024 3:13 PM
32	10+	10/29/2024 1:57 PM
33	10	10/29/2024 12:09 PM
34	50	10/29/2024 11:30 AM
35	10+	10/29/2024 10:50 AM
36	Dozens	10/29/2024 10:48 AM
37	52	10/29/2024 9:41 AM
38	20	10/29/2024 9:29 AM
39	12	10/29/2024 9:00 AM
40	35	10/29/2024 7:51 AM
41	1	10/29/2024 6:52 AM
42	30	10/28/2024 11:59 PM
43	10	10/28/2024 10:49 PM
44	3	10/28/2024 10:19 PM
45	10	10/28/2024 9:41 PM
46	Many	10/28/2024 9:40 PM
47	10+	10/28/2024 8:40 PM
48	12	10/28/2024 8:34 PM
49	1	10/28/2024 7:09 PM
50	6	10/28/2024 7:07 PM
51	2	10/28/2024 7:01 PM
52	2	10/28/2024 6:55 PM
53	All the time	10/28/2024 6:54 PM
54	10	10/28/2024 6:25 PM
55	10	10/28/2024 5:56 PM
56	25	10/28/2024 5:48 PM
57	18	10/28/2024 5:32 PM
58	6	10/28/2024 5:12 PM
59	6	10/28/2024 4:53 PM
60	20	10/28/2024 4:36 PM
61	more than 5	10/28/2024 4:30 PM
62	100	10/28/2024 4:27 PM
63	5	10/28/2024 4:22 PM
64	2	10/28/2024 4:15 PM
65	12	10/28/2024 4:15 PM

East Grand Rapids Community Parks and Recreation Survey

SurveyMonkey

66	6	10/28/2024 3:56 PM
67	Weekly in 2024	10/28/2024 3:29 PM
68	4	10/28/2024 3:12 PM
69	10	10/28/2024 1:23 PM
70	10	10/28/2024 11:54 AM
71	25	10/28/2024 9:07 AM
72	4	10/28/2024 8:13 AM
73	2	10/27/2024 8:06 PM
74	10	10/27/2024 6:26 PM
75	40	10/27/2024 6:21 PM
76	12	10/27/2024 5:32 PM
77	10	10/27/2024 2:25 PM
78	3	10/27/2024 1:21 PM
79	none	10/27/2024 12:54 PM
80	2	10/27/2024 12:44 PM
81	1	10/27/2024 12:19 PM
82	40	10/27/2024 11:18 AM
83	monthly - two people	10/27/2024 10:58 AM
84	0	10/27/2024 7:54 AM
85	60	10/26/2024 6:18 PM
86	3	10/26/2024 4:54 PM
87	5	10/26/2024 4:35 PM
88	0	10/26/2024 10:13 AM
89	100 or more times	10/26/2024 2:03 AM
90	25+	10/25/2024 11:30 PM
91	1	10/25/2024 10:29 PM
92	20	10/25/2024 6:18 PM
93	100	10/25/2024 5:33 PM
94	5	10/25/2024 4:55 PM
95	6	10/25/2024 4:46 PM
96	20	10/25/2024 2:42 PM
97	None	10/25/2024 2:19 PM
98	30	10/25/2024 12:31 PM
99	10	10/24/2024 5:23 PM
100	1	10/24/2024 4:11 PM
101	52	10/24/2024 4:10 PM
102	10	10/24/2024 2:55 PM
103	6	10/24/2024 2:46 PM

East Grand Rapids Community Parks and Recreation Survey

SurveyMonkey

104	2	10/24/2024 11:56 AM
105	40	10/24/2024 10:56 AM
106	12	10/24/2024 7:41 AM
107	20	10/24/2024 6:34 AM
108	2	10/23/2024 11:26 PM
109	3	10/23/2024 9:25 PM
110	20	10/23/2024 6:22 PM
111	30	10/23/2024 6:03 PM
112	Lots	10/23/2024 3:15 PM
113	2	10/23/2024 2:32 PM
114	0	10/23/2024 1:23 PM
115	20	10/23/2024 11:12 AM
116	1	10/23/2024 9:49 AM
117	8	10/23/2024 9:41 AM
118	several	10/23/2024 9:21 AM
119	20	10/23/2024 8:01 AM
120	None	10/23/2024 7:55 AM
121	None	10/22/2024 10:13 PM
122	None	10/22/2024 8:10 PM
123	2	10/22/2024 8:04 PM
124	45	10/22/2024 7:36 PM
125	1	10/22/2024 6:25 PM
126	2	10/22/2024 6:16 PM
127	50	10/22/2024 5:57 PM
128	Many	10/22/2024 4:49 PM
129	4	10/22/2024 3:46 PM
130	10	10/22/2024 3:31 PM
131	12	10/22/2024 2:19 PM
132	3	10/22/2024 2:08 PM
133	None	10/22/2024 11:33 AM
134	6	10/22/2024 11:31 AM
135	Two times	10/22/2024 10:48 AM
136	none	10/22/2024 10:34 AM
137	20	10/22/2024 10:03 AM
138	6	10/22/2024 9:12 AM
139	30	10/22/2024 8:56 AM
140	4	10/22/2024 8:36 AM
141	2	10/22/2024 8:28 AM

East Grand Rapids Community Parks and Recreation Survey

SurveyMonkey

142	Few	10/22/2024 7:59 AM
143	20	10/22/2024 7:50 AM
144	12	10/22/2024 7:02 AM
145	12	10/22/2024 6:56 AM
146	6	10/22/2024 6:14 AM
147	two	10/21/2024 11:35 PM
148	4	10/21/2024 9:38 PM
149	None	10/21/2024 9:28 PM
150	1	10/21/2024 8:48 PM
151	2	10/21/2024 8:43 PM
152	2	10/21/2024 8:20 PM
153	1	10/21/2024 8:00 PM
154	4	10/21/2024 7:56 PM
155	None	10/21/2024 7:29 PM
156	4	10/21/2024 6:21 PM
157	We go to library a lot	10/21/2024 6:08 PM
158	3	10/21/2024 6:05 PM
159	0	10/21/2024 6:04 PM
160	6	10/21/2024 5:33 PM
161	10	10/21/2024 4:55 PM
162	50	10/21/2024 4:43 PM
163	15	10/21/2024 4:31 PM
164	24	10/21/2024 4:29 PM
165	4	10/21/2024 4:26 PM
166	20	10/21/2024 4:19 PM
167	24	10/21/2024 4:15 PM
168	20	10/21/2024 4:14 PM
169	12	10/21/2024 4:11 PM
170	2	10/21/2024 4:09 PM
171	None	10/21/2024 3:59 PM
172	3	10/21/2024 3:59 PM
173	None	10/21/2024 3:27 PM
174	2	10/21/2024 3:25 PM
175	None	10/21/2024 3:24 PM
176	5	10/21/2024 2:29 PM
177	30	10/21/2024 2:21 PM
178	20	10/21/2024 1:58 PM
179	6	10/21/2024 12:48 PM

East Grand Rapids Community Parks and Recreation Survey

SurveyMonkey

180	25	10/21/2024 12:23 PM
181	2	10/21/2024 11:55 AM
182	4	10/20/2024 8:48 PM
183	30-40	10/19/2024 5:27 PM
184	Between 20-30	10/19/2024 9:57 AM
185	12	10/17/2024 7:11 PM
186	50	10/17/2024 6:08 PM
187	2	10/17/2024 3:28 PM
188	20	10/17/2024 3:19 PM
189	24	10/17/2024 11:44 AM
190	5	10/17/2024 11:09 AM
191	Once	10/17/2024 2:42 AM
192	25	10/16/2024 10:44 PM
193	4	10/16/2024 9:43 PM
194	10	10/16/2024 9:04 PM
195	4	10/16/2024 5:56 PM
196	6	10/16/2024 1:08 PM
197	10	10/16/2024 12:53 PM
198	20+	10/16/2024 9:28 AM
199	2	10/15/2024 11:03 PM
200	10	10/15/2024 5:42 PM
201	5	10/15/2024 1:53 PM
202	6	10/15/2024 12:43 PM
203	24+	10/15/2024 12:13 PM
204	6	10/15/2024 11:32 AM
205	30	10/15/2024 11:23 AM
206	4	10/15/2024 11:20 AM
207	>10	10/15/2024 11:07 AM
208	2	10/15/2024 10:11 AM
209	10	10/15/2024 10:07 AM
210	40	10/15/2024 9:53 AM
211	2	10/15/2024 9:17 AM
212	None	10/15/2024 9:06 AM
213	30	10/15/2024 8:38 AM
214	1	10/15/2024 8:27 AM
215	8	10/15/2024 7:42 AM
216	None	10/15/2024 7:02 AM
217	20+	10/15/2024 6:13 AM

East Grand Rapids Community Parks and Recreation Survey

SurveyMonkey

218	10+	10/15/2024 6:12 AM
219	2	10/15/2024 12:38 AM
220	8	10/14/2024 11:35 PM
221	4	10/14/2024 9:56 PM
222	6	10/14/2024 7:54 PM
223	12	10/14/2024 6:18 PM
224	None	10/14/2024 5:58 PM
225	20	10/14/2024 5:19 PM
226	2	10/14/2024 4:48 PM
227	0	10/14/2024 4:32 PM
228	25	10/14/2024 4:30 PM
229	5	10/14/2024 4:22 PM
230	12	10/14/2024 2:18 PM
231	1	10/14/2024 2:09 PM
232	6	10/14/2024 2:00 PM
233	10	10/14/2024 1:28 PM
234	10	10/14/2024 1:09 PM
235	5	10/14/2024 1:08 PM
236	4	10/14/2024 12:32 PM
237	10	10/14/2024 12:04 PM
238	8	10/14/2024 11:07 AM
239	30	10/14/2024 10:34 AM
240	NONE	10/14/2024 10:29 AM
241	5	10/14/2024 10:03 AM
242	Too many to count!	10/14/2024 9:31 AM
243	20	10/14/2024 9:26 AM
244	1	10/14/2024 9:22 AM
245	10	10/14/2024 9:22 AM
246	20+	10/14/2024 8:35 AM
247	60	10/14/2024 8:07 AM
248	12	10/14/2024 7:47 AM
249	12	10/14/2024 7:44 AM
250	100	10/14/2024 12:06 AM
251	Can't recall	10/13/2024 10:23 PM
252	20	10/13/2024 8:49 PM
253	10	10/13/2024 8:27 PM
254	0	10/13/2024 8:21 PM
255	none	10/13/2024 8:13 PM

East Grand Rapids Community Parks and Recreation Survey

SurveyMonkey

256	multiple for kids classes	10/13/2024 8:04 PM
257	10	10/13/2024 7:01 PM
258	10	10/13/2024 6:46 PM
259	4	10/13/2024 5:26 PM
260	None	10/13/2024 4:08 PM
261	100	10/13/2024 4:01 PM
262	None	10/13/2024 3:43 PM
263	50	10/13/2024 2:21 PM
264	16	10/13/2024 2:18 PM
265	none	10/13/2024 1:36 PM
266	50	10/13/2024 1:08 PM
267	none	10/13/2024 12:21 PM
268	1	10/13/2024 12:09 PM
269	10	10/13/2024 10:59 AM
270	10	10/13/2024 9:26 AM
271	none	10/13/2024 9:03 AM
272	2	10/13/2024 8:57 AM
273	0	10/13/2024 8:50 AM
274	50	10/13/2024 8:49 AM
275	10	10/13/2024 8:34 AM
276	12	10/13/2024 8:30 AM
277	10	10/13/2024 8:15 AM
278	5	10/13/2024 8:06 AM
279	40	10/13/2024 7:48 AM
280	50	10/13/2024 7:13 AM
281	1-2	10/12/2024 11:36 PM
282	50	10/12/2024 10:18 PM
283	0	10/12/2024 9:22 PM
284	10+	10/12/2024 9:12 PM
285	12	10/12/2024 5:44 PM
286	12	10/12/2024 5:17 PM
287	24	10/12/2024 5:05 PM
288	4	10/12/2024 4:32 PM
289	3	10/12/2024 3:34 PM
290	3	10/12/2024 3:32 PM
291	Weekly	10/12/2024 3:31 PM
292	Weekly because of kids	10/12/2024 3:31 PM
293	3	10/12/2024 2:44 PM

East Grand Rapids Community Parks and Recreation Survey

SurveyMonkey

294	0	10/12/2024 2:21 PM
295	35	10/12/2024 1:42 PM
296	10	10/12/2024 12:44 PM
297	15	10/12/2024 11:50 AM
298	24	10/12/2024 11:41 AM
299	50	10/12/2024 11:25 AM
300	12	10/12/2024 10:25 AM
301	10	10/12/2024 10:23 AM
302	5	10/12/2024 10:23 AM
303	15	10/12/2024 10:16 AM
304	40	10/12/2024 10:02 AM
305	20	10/12/2024 9:51 AM
306	15	10/12/2024 9:31 AM
307	2	10/12/2024 9:19 AM
308	12	10/12/2024 9:02 AM
309	3	10/12/2024 9:02 AM
310	6	10/12/2024 9:01 AM
311	5	10/12/2024 8:54 AM
312	30	10/12/2024 8:40 AM
313	Monthly	10/12/2024 8:36 AM
314	2	10/12/2024 8:17 AM
315	24	10/12/2024 8:14 AM
316	24	10/12/2024 8:07 AM
317	5	10/12/2024 7:56 AM
318	1	10/12/2024 6:55 AM
319	5	10/12/2024 6:43 AM
320	10	10/12/2024 6:23 AM
321	12	10/11/2024 11:59 PM
322	0	10/11/2024 11:49 PM
323	2	10/11/2024 11:35 PM
324	8	10/11/2024 11:35 PM
325	None	10/11/2024 11:17 PM
326	10	10/11/2024 10:45 PM
327	10	10/11/2024 10:33 PM
328	4	10/11/2024 9:51 PM
329	many times	10/11/2024 9:21 PM
330	30	10/11/2024 8:18 PM
331	10	10/11/2024 7:53 PM

East Grand Rapids Community Parks and Recreation Survey

SurveyMonkey

332	2	10/11/2024 7:47 PM
333	15	10/11/2024 7:43 PM
334	1	10/11/2024 7:35 PM
335	2	10/11/2024 7:26 PM
336	None	10/11/2024 6:48 PM
337	20+	10/11/2024 6:44 PM
338	None	10/11/2024 6:36 PM
339	Dozen	10/11/2024 6:35 PM
340	20	10/11/2024 6:28 PM
341	1	10/11/2024 6:06 PM
342	6	10/11/2024 5:50 PM
343	none	10/11/2024 5:43 PM
344	2	10/11/2024 5:35 PM
345	None	10/11/2024 5:06 PM
346	12	10/11/2024 5:06 PM
347	2	10/11/2024 4:55 PM
348	30	10/11/2024 4:45 PM
349	20+	10/11/2024 4:44 PM
350	6	10/11/2024 4:41 PM
351	10	10/11/2024 4:41 PM
352	0	10/11/2024 4:37 PM
353	2	10/11/2024 4:28 PM
354	5	10/11/2024 4:23 PM
355	6	10/11/2024 4:03 PM
356	20	10/11/2024 3:48 PM
357	50	10/11/2024 3:34 PM
358	20	10/11/2024 3:27 PM
359	None	10/11/2024 3:13 PM
360	0	10/11/2024 3:08 PM
361	12	10/11/2024 3:06 PM
362	24	10/11/2024 3:04 PM
363	none	10/11/2024 3:02 PM
364	0	10/11/2024 2:58 PM
365	5	10/11/2024 2:58 PM
366	50	10/11/2024 2:55 PM
367	5	10/11/2024 2:54 PM
368	5	10/11/2024 2:51 PM
369	12	10/11/2024 2:51 PM

East Grand Rapids Community Parks and Recreation Survey

SurveyMonkey

370	12	10/11/2024 2:50 PM
371	0	10/11/2024 2:50 PM
372	20+	10/11/2024 2:48 PM
373	1	10/11/2024 2:47 PM
374	50	10/11/2024 2:47 PM
375	12	10/11/2024 2:44 PM
376	0	10/11/2024 2:40 PM
377	8-10	10/11/2024 2:39 PM
378	0	10/11/2024 2:32 PM
379	10	10/11/2024 2:30 PM
380	10	10/11/2024 2:28 PM
381	50	10/11/2024 2:28 PM
382	3	10/11/2024 2:26 PM
383	6-8	10/11/2024 2:26 PM
384	3	10/11/2024 2:19 PM
385	40	10/11/2024 2:19 PM
386	10	10/11/2024 2:19 PM
387	None	10/11/2024 2:14 PM
388	40	10/11/2024 2:12 PM
389	15	10/11/2024 2:03 PM
390	None	10/11/2024 1:57 PM
391	25	10/11/2024 1:55 PM
392	30+	10/11/2024 1:55 PM
393	2	10/11/2024 1:42 PM
394	5	10/11/2024 1:42 PM
395	100	10/11/2024 1:41 PM
396	0	10/11/2024 1:37 PM
397	2	10/11/2024 1:37 PM
398	8	10/11/2024 1:28 PM
399	100	10/11/2024 1:18 PM
400	2	10/11/2024 1:18 PM
401	4	10/11/2024 1:18 PM
402	15	10/11/2024 1:14 PM
403	5	10/11/2024 1:12 PM
404	2	10/11/2024 1:10 PM
405	0	10/11/2024 1:07 PM
406	2	10/11/2024 12:52 PM
407	0	10/11/2024 12:52 PM

East Grand Rapids Community Parks and Recreation Survey

SurveyMonkey

408	25	10/11/2024 12:51 PM
409	6	10/11/2024 12:48 PM
410	12	10/11/2024 12:47 PM
411	None	10/11/2024 12:46 PM
412	10+	10/11/2024 12:42 PM
413	lots	10/11/2024 12:38 PM
414	none	10/11/2024 12:30 PM
415	10	10/11/2024 12:26 PM
416	2	10/11/2024 12:26 PM
417	100	10/11/2024 12:24 PM
418	1	10/11/2024 12:19 PM
419	0	10/11/2024 12:14 PM
420	6	10/11/2024 12:13 PM
421	too many to count	10/11/2024 12:07 PM
422	2	10/11/2024 12:07 PM
423	10	10/11/2024 12:04 PM
424	10	10/11/2024 11:57 AM
425	1	10/11/2024 11:57 AM
426	40	10/11/2024 11:55 AM
427	12	10/11/2024 11:54 AM
428	10	10/11/2024 11:48 AM
429	52	10/11/2024 11:48 AM
430	lots	10/11/2024 11:48 AM
431	15	10/11/2024 11:46 AM
432	None	10/11/2024 11:43 AM
433	0	10/11/2024 11:43 AM
434	52	10/11/2024 11:41 AM
435	4	10/11/2024 11:40 AM
436	2	10/11/2024 11:39 AM
437	20	10/11/2024 11:38 AM
438	0	10/11/2024 11:36 AM
439	10	10/11/2024 11:35 AM
440	5	10/11/2024 11:33 AM
441	3	10/11/2024 11:33 AM
442	15	10/11/2024 11:33 AM
443	12	10/11/2024 11:32 AM
444	10	10/11/2024 11:32 AM
445	5	10/11/2024 11:30 AM

East Grand Rapids Community Parks and Recreation Survey

SurveyMonkey

446	None	10/11/2024 11:28 AM
447	10	10/11/2024 11:27 AM
448	200	10/11/2024 11:27 AM
449	5	10/11/2024 11:23 AM
450	0	10/11/2024 11:21 AM
451	50	10/11/2024 11:20 AM
452	6	10/11/2024 11:19 AM
453	4	10/11/2024 11:19 AM
454	many times	10/11/2024 11:19 AM
455	4	10/11/2024 11:18 AM
456	12	10/11/2024 11:17 AM
457	None	10/11/2024 11:17 AM
458	10	10/11/2024 11:17 AM
459	10	10/11/2024 11:16 AM
460	None	10/11/2024 11:15 AM
461	5-7	10/11/2024 11:13 AM
462	10	10/11/2024 11:12 AM
463	12	10/11/2024 11:11 AM
464	10	10/11/2024 11:06 AM
465	10	10/11/2024 11:06 AM
466	20+	10/11/2024 11:06 AM
467	None	10/11/2024 11:04 AM
468	Several	10/11/2024 11:01 AM
469	2	10/11/2024 11:00 AM
470	8	10/11/2024 10:58 AM
471	12	10/11/2024 10:57 AM
472	5	10/11/2024 10:56 AM
473	15	10/11/2024 10:56 AM
474	10	10/11/2024 10:55 AM
475	None	10/11/2024 10:55 AM
476	20	10/11/2024 10:54 AM
477	2	10/11/2024 10:53 AM
478	12	10/11/2024 10:50 AM
479	5	10/11/2024 10:49 AM
480	45 or more	10/11/2024 10:49 AM
481	3	10/11/2024 10:49 AM
482	15	10/11/2024 10:49 AM
483	none	10/11/2024 10:47 AM

East Grand Rapids Community Parks and Recreation Survey

SurveyMonkey

484	none	10/11/2024 10:47 AM
485	5	10/11/2024 10:46 AM
486	4	10/11/2024 10:46 AM
487	10+	10/11/2024 10:46 AM
488	15 plus	10/11/2024 10:45 AM
489	Numerous	10/11/2024 10:45 AM
490	5	10/11/2024 10:45 AM
491	20	10/11/2024 10:45 AM
492	10	10/11/2024 10:44 AM
493	2	10/11/2024 10:44 AM
494	0	10/11/2024 10:44 AM
495	MORE THAN 20	10/11/2024 10:43 AM
496	20	10/11/2024 10:42 AM
497	Many	10/11/2024 10:41 AM
498	None	10/11/2024 10:40 AM
499	2	10/11/2024 10:40 AM
500	over 20	10/11/2024 10:40 AM
501	50	10/11/2024 10:39 AM
502	12	10/11/2024 10:39 AM
503	2-3 x per month	10/11/2024 10:38 AM
504	none	10/11/2024 10:38 AM
505	8	10/11/2024 10:37 AM
506	2	10/11/2024 10:36 AM
507	10	10/11/2024 10:35 AM
508	10	10/11/2024 10:35 AM
509	4	10/11/2024 10:33 AM
510	Several times a week	10/11/2024 10:33 AM
511	None	10/11/2024 10:32 AM
512	15	10/11/2024 10:32 AM
513	12	10/11/2024 10:32 AM
514	15	10/11/2024 10:31 AM
515	52	10/11/2024 10:31 AM
516	10	10/11/2024 10:31 AM
517	0	10/11/2024 10:30 AM
518	2	10/11/2024 10:30 AM
519	12	10/11/2024 10:29 AM
520	50+ (at least weekly)	10/11/2024 10:29 AM
521	20	10/11/2024 10:28 AM

East Grand Rapids Community Parks and Recreation Survey

SurveyMonkey

522	6	10/11/2024 10:28 AM
523	2	10/11/2024 10:27 AM
524	0	10/11/2024 10:27 AM
525	2	10/11/2024 10:26 AM
526	12	10/11/2024 10:26 AM
527	over 50	10/11/2024 10:26 AM
528	20	10/11/2024 10:26 AM
529	12	10/11/2024 10:26 AM
530	None	10/11/2024 10:25 AM
531	None	10/11/2024 10:25 AM
532	2	10/11/2024 10:25 AM
533	30	10/11/2024 10:25 AM
534	50+	10/11/2024 10:24 AM
535	None	10/11/2024 10:24 AM
536	0	10/11/2024 10:24 AM
537	None	10/11/2024 10:23 AM
538	10	10/11/2024 10:23 AM
539	7	10/11/2024 10:23 AM
540	2	10/11/2024 10:23 AM
541	1	10/11/2024 10:21 AM
542	12	10/11/2024 10:21 AM
543	5	10/11/2024 10:21 AM
544	What is that?	10/11/2024 10:21 AM
545	4	10/11/2024 10:21 AM
546	10	10/11/2024 10:20 AM
547	5	10/11/2024 10:20 AM
548	10	10/11/2024 10:20 AM
549	10	10/11/2024 10:20 AM
550	50	10/11/2024 10:19 AM
551	over 25	10/11/2024 10:19 AM
552	none	10/11/2024 10:18 AM
553	0	10/11/2024 10:18 AM
554	4	10/11/2024 10:17 AM
555	2	10/11/2024 10:17 AM
556	1	10/11/2024 10:17 AM
557	8	10/11/2024 10:17 AM
558	5	10/11/2024 10:16 AM
559	10	10/11/2024 10:16 AM

East Grand Rapids Community Parks and Recreation Survey

SurveyMonkey

560	2	10/11/2024 10:16 AM
561	25	10/11/2024 10:14 AM
562	6	10/11/2024 10:14 AM
563	2	10/11/2024 10:14 AM
564	<10	10/11/2024 10:13 AM
565	Several	10/11/2024 10:13 AM
566	1	10/11/2024 10:11 AM
567	30	10/11/2024 9:25 AM
568	20	10/11/2024 8:12 AM
569	30	10/10/2024 9:26 PM
570	every week	10/10/2024 8:46 PM
571	30	10/10/2024 6:09 PM
572	6	10/10/2024 11:40 AM
573	20	10/9/2024 3:11 PM
574	0	10/7/2024 3:37 PM
575	30	10/7/2024 12:35 PM
576	1	10/7/2024 11:32 AM
577	20	10/6/2024 8:41 AM
578	didn't keep count, but plenty	10/4/2024 7:26 AM
#	CHILDREN	DATE
1	Often	11/4/2024 7:25 PM
2	6	11/4/2024 4:55 PM
3	3	11/4/2024 4:31 PM
4	15	11/4/2024 4:24 PM
5	2	11/4/2024 3:39 PM
6	25	11/4/2024 9:47 AM
7	Library a few times	11/3/2024 7:05 PM
8	6	11/3/2024 4:05 PM
9	2	11/2/2024 9:29 PM
10	too many to count	11/1/2024 4:36 PM
11	8	10/31/2024 3:15 PM
12	6	10/31/2024 1:18 PM
13	31	10/29/2024 10:55 PM
14	20	10/29/2024 10:18 PM
15	25	10/29/2024 10:10 PM
16	Monthly	10/29/2024 3:13 PM
17	40+	10/29/2024 1:57 PM
18	2	10/29/2024 12:09 PM

East Grand Rapids Community Parks and Recreation Survey

SurveyMonkey

19	50	10/29/2024 11:30 AM
20	30+	10/29/2024 10:50 AM
21	Dozens	10/29/2024 10:48 AM
22	52 (weekly)	10/29/2024 9:41 AM
23	30	10/29/2024 9:29 AM
24	10	10/29/2024 9:00 AM
25	5	10/29/2024 6:52 AM
26	50	10/28/2024 11:59 PM
27	10	10/28/2024 10:49 PM
28	8	10/28/2024 10:19 PM
29	10	10/28/2024 9:41 PM
30	Many	10/28/2024 9:40 PM
31	50+	10/28/2024 8:40 PM
32	20	10/28/2024 8:34 PM
33	4	10/28/2024 7:07 PM
34	1	10/28/2024 7:01 PM
35	45	10/28/2024 6:25 PM
36	12	10/28/2024 5:56 PM
37	20	10/28/2024 5:48 PM
38	6	10/28/2024 5:32 PM
39	6	10/28/2024 4:53 PM
40	20	10/28/2024 4:36 PM
41	more than 5	10/28/2024 4:30 PM
42	55	10/28/2024 4:27 PM
43	3	10/28/2024 4:15 PM
44	12	10/28/2024 4:15 PM
45	12	10/28/2024 3:12 PM
46	25	10/28/2024 1:23 PM
47	20	10/28/2024 8:13 AM
48	30	10/27/2024 6:21 PM
49	10	10/27/2024 5:32 PM
50	3	10/27/2024 1:21 PM
51	n/a	10/27/2024 12:54 PM
52	1	10/27/2024 12:44 PM
53	0	10/27/2024 12:19 PM
54	60	10/27/2024 11:18 AM
55	2-3 times	10/27/2024 10:58 AM
56	0	10/27/2024 7:54 AM

East Grand Rapids Community Parks and Recreation Survey

SurveyMonkey

57	0	10/26/2024 10:13 AM
58	with our grandkids	10/25/2024 11:30 PM
59	1	10/25/2024 10:29 PM
60	300	10/25/2024 6:18 PM
61	10	10/25/2024 2:42 PM
62	30	10/25/2024 12:31 PM
63	3	10/24/2024 4:11 PM
64	52	10/24/2024 4:10 PM
65	10	10/24/2024 2:55 PM
66	2	10/24/2024 11:56 AM
67	80	10/24/2024 10:56 AM
68	2	10/24/2024 7:41 AM
69	20	10/24/2024 6:34 AM
70	3	10/23/2024 11:26 PM
71	6	10/23/2024 9:25 PM
72	20	10/23/2024 6:22 PM
73	10	10/23/2024 6:03 PM
74	12	10/23/2024 11:12 AM
75	20	10/23/2024 8:01 AM
76	None	10/22/2024 10:13 PM
77	12	10/22/2024 7:36 PM
78	None	10/22/2024 6:25 PM
79	Many	10/22/2024 4:49 PM
80	2	10/22/2024 3:46 PM
81	3	10/22/2024 2:08 PM
82	none	10/22/2024 10:34 AM
83	20	10/22/2024 10:03 AM
84	20	10/22/2024 9:12 AM
85	40	10/22/2024 8:56 AM
86	3	10/22/2024 8:28 AM
87	20	10/22/2024 7:50 AM
88	12	10/22/2024 7:02 AM
89	12	10/22/2024 6:56 AM
90	2	10/22/2024 6:14 AM
91	none	10/21/2024 11:35 PM
92	None	10/21/2024 9:38 PM
93	None	10/21/2024 9:28 PM
94	0	10/21/2024 8:48 PM

East Grand Rapids Community Parks and Recreation Survey

SurveyMonkey

95	2	10/21/2024 8:20 PM
96	0	10/21/2024 8:00 PM
97	None	10/21/2024 7:29 PM
98	4	10/21/2024 6:21 PM
99	We go to library a lot	10/21/2024 6:08 PM
100	12	10/21/2024 6:05 PM
101	0	10/21/2024 6:04 PM
102	0	10/21/2024 5:33 PM
103	20	10/21/2024 4:55 PM
104	50	10/21/2024 4:43 PM
105	15	10/21/2024 4:31 PM
106	4	10/21/2024 4:26 PM
107	40	10/21/2024 4:19 PM
108	30	10/21/2024 4:15 PM
109	6	10/21/2024 4:14 PM
110	12	10/21/2024 4:11 PM
111	3	10/21/2024 4:09 PM
112	3	10/21/2024 3:59 PM
113	Son visits library daily after school	10/21/2024 3:27 PM
114	2	10/21/2024 3:25 PM
115	None	10/21/2024 3:24 PM
116	5	10/21/2024 2:29 PM
117	20	10/21/2024 1:58 PM
118	10	10/21/2024 12:48 PM
119	0	10/21/2024 12:23 PM
120	4	10/20/2024 8:48 PM
121	30-40	10/19/2024 5:27 PM
122	50	10/17/2024 6:08 PM
123	10	10/17/2024 3:28 PM
124	30	10/17/2024 3:19 PM
125	24	10/17/2024 11:44 AM
126	5	10/17/2024 11:09 AM
127	Once	10/17/2024 2:42 AM
128	25	10/16/2024 10:44 PM
129	4	10/16/2024 9:43 PM
130	0	10/16/2024 5:56 PM
131	20+	10/16/2024 9:28 AM
132	3	10/15/2024 11:03 PM

East Grand Rapids Community Parks and Recreation Survey

SurveyMonkey

133	8	10/15/2024 2:16 PM
134	5	10/15/2024 1:53 PM
135	12	10/15/2024 12:43 PM
136	24+	10/15/2024 12:13 PM
137	4	10/15/2024 11:32 AM
138	30	10/15/2024 11:23 AM
139	6	10/15/2024 11:20 AM
140	>20	10/15/2024 11:07 AM
141	12	10/15/2024 10:11 AM
142	15	10/15/2024 10:07 AM
143	2	10/15/2024 9:17 AM
144	None	10/15/2024 9:06 AM
145	5	10/15/2024 8:38 AM
146	2	10/15/2024 8:27 AM
147	Multiple times after. School	10/15/2024 7:02 AM
148	20+	10/15/2024 6:13 AM
149	20+	10/15/2024 6:12 AM
150	2	10/15/2024 12:38 AM
151	12	10/14/2024 11:35 PM
152	4	10/14/2024 9:56 PM
153	6	10/14/2024 7:54 PM
154	10	10/14/2024 6:18 PM
155	A ton	10/14/2024 5:58 PM
156	20	10/14/2024 5:19 PM
157	3	10/14/2024 4:48 PM
158	0	10/14/2024 4:32 PM
159	25	10/14/2024 4:30 PM
160	5	10/14/2024 4:22 PM
161	12	10/14/2024 2:18 PM
162	1	10/14/2024 2:09 PM
163	20	10/14/2024 2:00 PM
164	100	10/14/2024 1:28 PM
165	20	10/14/2024 1:09 PM
166	10	10/14/2024 1:08 PM
167	6	10/14/2024 12:32 PM
168	20	10/14/2024 12:04 PM
169	30	10/14/2024 11:07 AM
170	20	10/14/2024 10:34 AM

East Grand Rapids Community Parks and Recreation Survey

SurveyMonkey

171	NONE	10/14/2024 10:29 AM
172	25	10/14/2024 10:03 AM
173	(Same)	10/14/2024 9:31 AM
174	6	10/14/2024 9:26 AM
175	1	10/14/2024 9:22 AM
176	5	10/14/2024 9:22 AM
177	20+	10/14/2024 8:35 AM
178	15	10/14/2024 7:47 AM
179	12	10/14/2024 7:44 AM
180	100	10/14/2024 12:06 AM
181	10	10/13/2024 8:49 PM
182	10	10/13/2024 8:27 PM
183	O	10/13/2024 8:21 PM
184	none	10/13/2024 8:13 PM
185	multiple for classes	10/13/2024 8:04 PM
186	10	10/13/2024 7:01 PM
187	15	10/13/2024 6:46 PM
188	None	10/13/2024 4:08 PM
189	5	10/13/2024 4:01 PM
190	50	10/13/2024 2:21 PM
191	15	10/13/2024 2:18 PM
192	none	10/13/2024 1:36 PM
193	50	10/13/2024 1:08 PM
194	none	10/13/2024 12:21 PM
195	2	10/13/2024 12:09 PM
196	10	10/13/2024 10:59 AM
197	15	10/13/2024 9:26 AM
198	none	10/13/2024 9:03 AM
199	2	10/13/2024 8:57 AM
200	0	10/13/2024 8:50 AM
201	50	10/13/2024 8:49 AM
202	10	10/13/2024 8:34 AM
203	25	10/13/2024 8:30 AM
204	10	10/13/2024 8:15 AM
205	4	10/13/2024 8:06 AM
206	40	10/13/2024 7:48 AM
207	25	10/13/2024 7:13 AM
208	10-15	10/12/2024 11:36 PM

East Grand Rapids Community Parks and Recreation Survey

SurveyMonkey

209	50	10/12/2024 10:18 PM
210	0	10/12/2024 9:22 PM
211	10+	10/12/2024 9:12 PM
212	12	10/12/2024 5:44 PM
213	4	10/12/2024 5:17 PM
214	24	10/12/2024 5:05 PM
215	4	10/12/2024 4:32 PM
216	Weekly	10/12/2024 3:31 PM
217	Weekly	10/12/2024 3:31 PM
218	3	10/12/2024 2:44 PM
219	0	10/12/2024 2:21 PM
220	75	10/12/2024 1:42 PM
221	10	10/12/2024 12:44 PM
222	15	10/12/2024 11:50 AM
223	24	10/12/2024 11:41 AM
224	50	10/12/2024 11:25 AM
225	10	10/12/2024 10:23 AM
226	15	10/12/2024 10:23 AM
227	10	10/12/2024 10:16 AM
228	40	10/12/2024 10:02 AM
229	15	10/12/2024 9:51 AM
230	2	10/12/2024 9:31 AM
231	12	10/12/2024 9:19 AM
232	4	10/12/2024 9:02 AM
233	1	10/12/2024 9:02 AM
234	10	10/12/2024 9:01 AM
235	5	10/12/2024 8:54 AM
236	20	10/12/2024 8:40 AM
237	Weekly to daily	10/12/2024 8:36 AM
238	2	10/12/2024 8:17 AM
239	24	10/12/2024 8:14 AM
240	24	10/12/2024 8:07 AM
241	10+	10/12/2024 7:56 AM
242	1	10/12/2024 6:55 AM
243	0	10/12/2024 6:43 AM
244	20	10/12/2024 6:23 AM
245	12	10/11/2024 11:59 PM
246	3	10/11/2024 11:49 PM

East Grand Rapids Community Parks and Recreation Survey

SurveyMonkey

247	0	10/11/2024 11:35 PM
248	8	10/11/2024 11:35 PM
249	6	10/11/2024 10:45 PM
250	10	10/11/2024 10:33 PM
251	4	10/11/2024 9:51 PM
252	many times	10/11/2024 9:21 PM
253	30	10/11/2024 8:18 PM
254	10	10/11/2024 7:53 PM
255	15	10/11/2024 7:43 PM
256	1	10/11/2024 7:35 PM
257	4	10/11/2024 7:26 PM
258	None	10/11/2024 6:48 PM
259	20+	10/11/2024 6:44 PM
260	None	10/11/2024 6:36 PM
261	Dozen	10/11/2024 6:35 PM
262	20	10/11/2024 6:28 PM
263	3	10/11/2024 6:06 PM
264	6	10/11/2024 5:50 PM
265	none	10/11/2024 5:43 PM
266	2	10/11/2024 5:35 PM
267	40	10/11/2024 5:07 PM
268	12	10/11/2024 5:06 PM
269	2	10/11/2024 4:55 PM
270	30	10/11/2024 4:45 PM
271	weekly	10/11/2024 4:44 PM
272	6	10/11/2024 4:41 PM
273	25	10/11/2024 4:41 PM
274	0	10/11/2024 4:37 PM
275	6	10/11/2024 4:28 PM
276	10	10/11/2024 4:23 PM
277	6	10/11/2024 4:03 PM
278	20	10/11/2024 3:48 PM
279	3	10/11/2024 3:35 PM
280	50	10/11/2024 3:34 PM
281	40	10/11/2024 3:27 PM
282	0	10/11/2024 3:08 PM
283	12	10/11/2024 3:06 PM
284	24	10/11/2024 3:04 PM

East Grand Rapids Community Parks and Recreation Survey

SurveyMonkey

285	4	10/11/2024 3:02 PM
286	0	10/11/2024 2:58 PM
287	10	10/11/2024 2:58 PM
288	50	10/11/2024 2:55 PM
289	5	10/11/2024 2:54 PM
290	10	10/11/2024 2:51 PM
291	11	10/11/2024 2:51 PM
292	12	10/11/2024 2:50 PM
293	0	10/11/2024 2:50 PM
294	20+	10/11/2024 2:48 PM
295	50	10/11/2024 2:47 PM
296	12	10/11/2024 2:44 PM
297	0	10/11/2024 2:40 PM
298	20+	10/11/2024 2:39 PM
299	2	10/11/2024 2:32 PM
300	50	10/11/2024 2:30 PM
301	50	10/11/2024 2:28 PM
302	10+	10/11/2024 2:26 PM
303	40+	10/11/2024 2:26 PM
304	10	10/11/2024 2:19 PM
305	60	10/11/2024 2:19 PM
306	10	10/11/2024 2:19 PM
307	None	10/11/2024 2:14 PM
308	40	10/11/2024 2:12 PM
309	30	10/11/2024 2:03 PM
310	None	10/11/2024 1:57 PM
311	25	10/11/2024 1:55 PM
312	30+	10/11/2024 1:55 PM
313	2	10/11/2024 1:42 PM
314	2	10/11/2024 1:42 PM
315	40	10/11/2024 1:41 PM
316	1	10/11/2024 1:37 PM
317	4	10/11/2024 1:37 PM
318	8	10/11/2024 1:28 PM
319	100	10/11/2024 1:18 PM
320	2	10/11/2024 1:18 PM
321	3	10/11/2024 1:18 PM
322	15	10/11/2024 1:14 PM

East Grand Rapids Community Parks and Recreation Survey

SurveyMonkey

323	50	10/11/2024 1:12 PM
324	25	10/11/2024 1:07 PM
325	2	10/11/2024 12:52 PM
326	5	10/11/2024 12:52 PM
327	100	10/11/2024 12:51 PM
328	8	10/11/2024 12:48 PM
329	6	10/11/2024 12:47 PM
330	None	10/11/2024 12:46 PM
331	10+	10/11/2024 12:42 PM
332	lots	10/11/2024 12:38 PM
333	none	10/11/2024 12:30 PM
334	20	10/11/2024 12:26 PM
335	2	10/11/2024 12:26 PM
336	300	10/11/2024 12:24 PM
337	2	10/11/2024 12:19 PM
338	0	10/11/2024 12:14 PM
339	12	10/11/2024 12:13 PM
340	too many to count	10/11/2024 12:07 PM
341	2	10/11/2024 12:07 PM
342	30	10/11/2024 12:04 PM
343	10	10/11/2024 11:57 AM
344	5	10/11/2024 11:57 AM
345	38	10/11/2024 11:55 AM
346	12	10/11/2024 11:54 AM
347	5	10/11/2024 11:48 AM
348	52	10/11/2024 11:48 AM
349	lots	10/11/2024 11:48 AM
350	100+	10/11/2024 11:46 AM
351	None	10/11/2024 11:43 AM
352	0	10/11/2024 11:43 AM
353	1	10/11/2024 11:40 AM
354	2	10/11/2024 11:39 AM
355	20	10/11/2024 11:38 AM
356	0	10/11/2024 11:36 AM
357	10	10/11/2024 11:35 AM
358	A lot	10/11/2024 11:33 AM
359	50	10/11/2024 11:33 AM
360	15	10/11/2024 11:33 AM

East Grand Rapids Community Parks and Recreation Survey

SurveyMonkey

361	25	10/11/2024 11:32 AM
362	4	10/11/2024 11:32 AM
363	5	10/11/2024 11:30 AM
364	50	10/11/2024 11:27 AM
365	200	10/11/2024 11:27 AM
366	7	10/11/2024 11:23 AM
367	0	10/11/2024 11:21 AM
368	30+	10/11/2024 11:20 AM
369	6	10/11/2024 11:19 AM
370	6	10/11/2024 11:19 AM
371	30+	10/11/2024 11:19 AM
372	dozens	10/11/2024 11:19 AM
373	10	10/11/2024 11:18 AM
374	10	10/11/2024 11:18 AM
375	12	10/11/2024 11:17 AM
376	None	10/11/2024 11:17 AM
377	4	10/11/2024 11:17 AM
378	30	10/11/2024 11:13 AM
379	10	10/11/2024 11:12 AM
380	12	10/11/2024 11:11 AM
381	10	10/11/2024 11:06 AM
382	5	10/11/2024 11:06 AM
383	20+	10/11/2024 11:06 AM
384	None	10/11/2024 11:04 AM
385	Several	10/11/2024 11:01 AM
386	5	10/11/2024 11:00 AM
387	30	10/11/2024 10:58 AM
388	12	10/11/2024 10:57 AM
389	10	10/11/2024 10:56 AM
390	25	10/11/2024 10:56 AM
391	10	10/11/2024 10:55 AM
392	None	10/11/2024 10:55 AM
393	1	10/11/2024 10:55 AM
394	20	10/11/2024 10:54 AM
395	1	10/11/2024 10:53 AM
396	12	10/11/2024 10:50 AM
397	3	10/11/2024 10:49 AM
398	25	10/11/2024 10:49 AM

East Grand Rapids Community Parks and Recreation Survey

SurveyMonkey

399	3	10/11/2024 10:49 AM
400	10	10/11/2024 10:49 AM
401	none	10/11/2024 10:47 AM
402	10	10/11/2024 10:46 AM
403	20	10/11/2024 10:46 AM
404	20+	10/11/2024 10:46 AM
405	Same	10/11/2024 10:45 AM
406	Numerous	10/11/2024 10:45 AM
407	15	10/11/2024 10:45 AM
408	20	10/11/2024 10:45 AM
409	15	10/11/2024 10:44 AM
410	2	10/11/2024 10:44 AM
411	1	10/11/2024 10:44 AM
412	5-6?	10/11/2024 10:43 AM
413	20	10/11/2024 10:42 AM
414	Many	10/11/2024 10:41 AM
415	None	10/11/2024 10:40 AM
416	3	10/11/2024 10:40 AM
417	over 20	10/11/2024 10:40 AM
418	50	10/11/2024 10:39 AM
419	12	10/11/2024 10:39 AM
420	2-3 x per month	10/11/2024 10:38 AM
421	none	10/11/2024 10:38 AM
422	6	10/11/2024 10:37 AM
423	2	10/11/2024 10:36 AM
424	20	10/11/2024 10:35 AM
425	10	10/11/2024 10:35 AM
426	4	10/11/2024 10:33 AM
427	Several times a week	10/11/2024 10:33 AM
428	None	10/11/2024 10:32 AM
429	52	10/11/2024 10:32 AM
430	50 plus	10/11/2024 10:32 AM
431	20	10/11/2024 10:31 AM
432	100	10/11/2024 10:31 AM
433	0	10/11/2024 10:31 AM
434	12	10/11/2024 10:30 AM
435	5	10/11/2024 10:30 AM
436	12	10/11/2024 10:29 AM

East Grand Rapids Community Parks and Recreation Survey

SurveyMonkey

437	50+ (at least weekly)	10/11/2024 10:29 AM
438	50	10/11/2024 10:28 AM
439	6	10/11/2024 10:28 AM
440	2	10/11/2024 10:27 AM
441	30+	10/11/2024 10:27 AM
442	10	10/11/2024 10:26 AM
443	12	10/11/2024 10:26 AM
444	over 50	10/11/2024 10:26 AM
445	15	10/11/2024 10:26 AM
446	12	10/11/2024 10:26 AM
447	None	10/11/2024 10:25 AM
448	None	10/11/2024 10:25 AM
449	lots	10/11/2024 10:25 AM
450	10	10/11/2024 10:25 AM
451	None	10/11/2024 10:24 AM
452	0	10/11/2024 10:24 AM
453	1	10/11/2024 10:23 AM
454	10	10/11/2024 10:23 AM
455	20	10/11/2024 10:23 AM
456	3	10/11/2024 10:23 AM
457	1	10/11/2024 10:21 AM
458	12	10/11/2024 10:21 AM
459	36	10/11/2024 10:21 AM
460	What is that?	10/11/2024 10:21 AM
461	8	10/11/2024 10:21 AM
462	5	10/11/2024 10:20 AM
463	10	10/11/2024 10:20 AM
464	10	10/11/2024 10:20 AM
465	10	10/11/2024 10:20 AM
466	20	10/11/2024 10:19 AM
467	over 50	10/11/2024 10:19 AM
468	monthly	10/11/2024 10:18 AM
469	0	10/11/2024 10:18 AM
470	0	10/11/2024 10:17 AM
471	2	10/11/2024 10:17 AM
472	3	10/11/2024 10:17 AM
473	12	10/11/2024 10:17 AM
474	10	10/11/2024 10:16 AM


East Grand Rapids Community Parks and Recreation Survey

SurveyMonkey

475	10	10/11/2024 10:16 AM
476	2	10/11/2024 10:16 AM
477	5	10/11/2024 10:14 AM
478	6	10/11/2024 10:14 AM
479	Non	10/11/2024 10:14 AM
480	Lots	10/11/2024 10:13 AM
481	3	10/11/2024 10:13 AM
482	Many	10/11/2024 10:13 AM
483	10	10/11/2024 10:10 AM
484	30	10/11/2024 9:25 AM
485	20	10/11/2024 8:12 AM
486	15	10/10/2024 9:26 PM
487	every week	10/10/2024 8:46 PM
488	30	10/10/2024 6:09 PM
489	10	10/10/2024 11:40 AM
490	20	10/9/2024 3:11 PM
491	0	10/7/2024 3:37 PM
492	25	10/7/2024 12:35 PM
493	12	10/7/2024 11:32 AM
494	50	10/6/2024 8:41 AM
495	didn't keep count, but plenty	10/4/2024 7:26 AM

Q10 Please indicate which facilities you or members of your household have used or visited:


Answered: 593 Skipped: 62

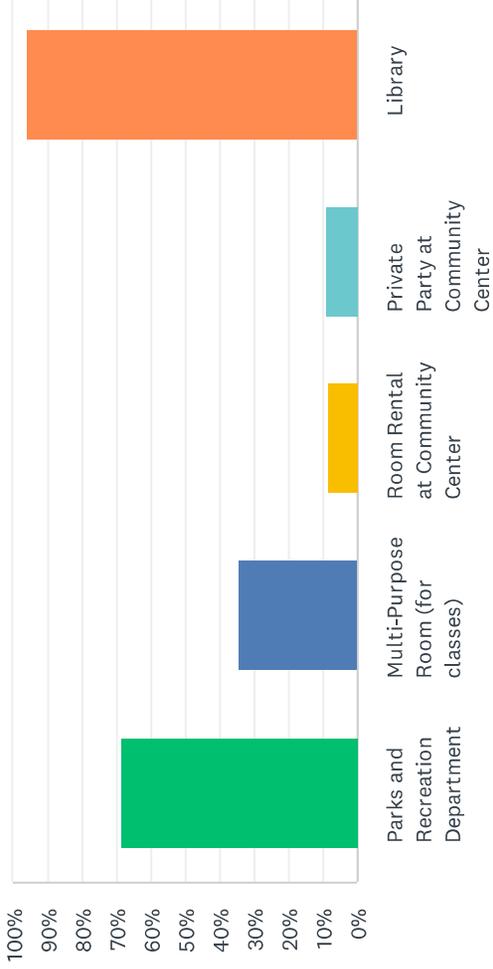

ANSWER CHOICES	RESPONSES
Parks and Recreation Department	410
Multi-Purpose Room (for classes)	206
Room Rental at Community Center	53
Private Party at Community Center	55
Library	570
Total Respondents: 593	

Q11 In what recreation programming offered by The City of East Grand Rapids have you or your family participated in the last year?


Answered: 643 Skipped: 12

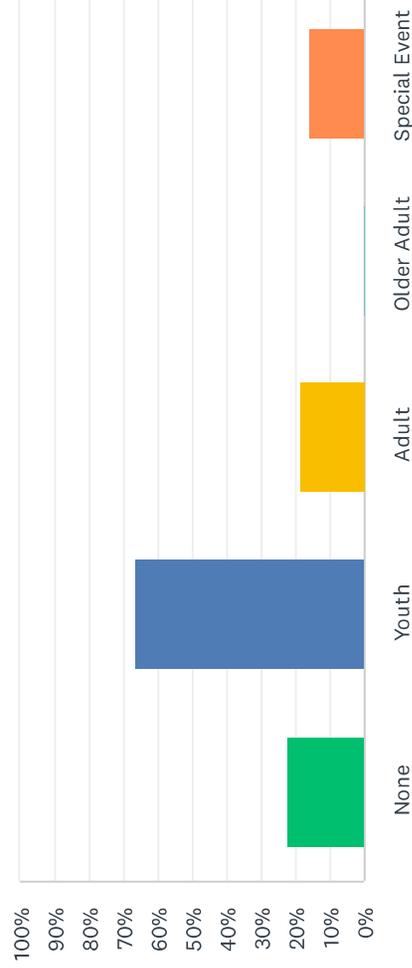

ANSWER CHOICES	RESPONSES
None	22.86% 147
Youth	66.87% 430
Adult	19.13% 123
Older Adult	0.62% 4
Special Event	16.33% 105
Total Respondents: 643	

Q12 If you answered "none" to Question 12 above, please indicate your reason for non-participation.

Answered: 208 Skipped: 447

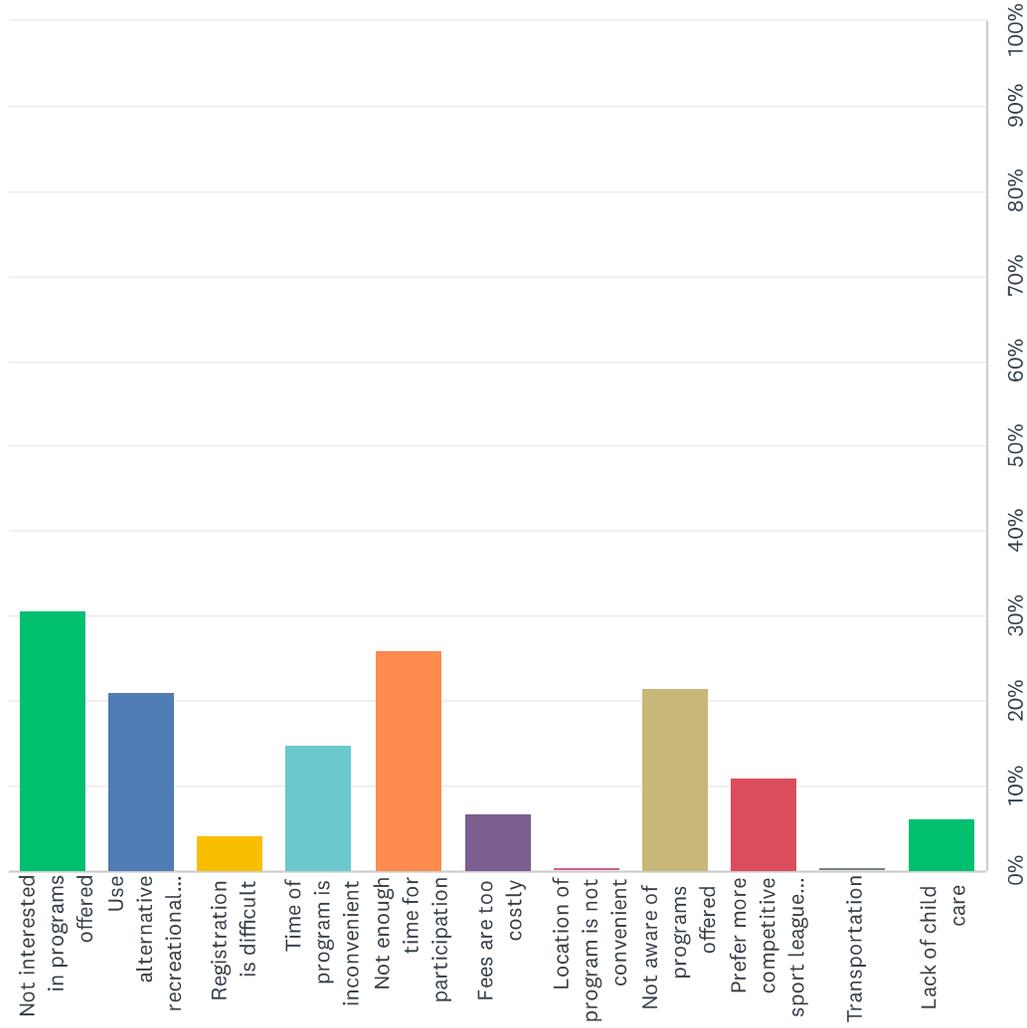

ANSWER CHOICES	RESPONSES
Not interested in programs offered	30.77% 64
Use alternative recreational programming	21.15% 44
Registration is difficult	4.33% 9
Time of program is inconvenient	14.90% 31
Not enough time for participation	25.96% 54
Fees are too costly	6.73% 14
Location of program is not convenient	0.48% 1
Not aware of programs offered	21.63% 45
Prefer more competitive sport leagues for my child	11.06% 23
Transportation	0.48% 1
Lack of child care	6.25% 13
Total Respondents: 208	

#	OTHER (PLEASE SPECIFY)	DATE
1	None	11/3/2024 7:05 PM
2	Crazy year no time	11/3/2024 4:05 PM
3	No time and have a YMCA membership	11/3/2024 9:06 AM
4	It would be nice if things for 3rd shifters were available	10/30/2024 5:55 AM
5	This question is probably an error since it's #12 but is "if you answered "none" to Question 12 above	10/29/2024 10:55 PM
6	N/A	10/29/2024 7:51 AM
7	Na	10/28/2024 7:07 PM
8	LEAVE OUR CITY ALONE. Been here 30 years and I don't recognize it. Time to move	10/28/2024 5:20 PM
9	Swimming classes fill up too quickly.	10/28/2024 5:04 PM
10	some programming is only offered during working hours which is very challenging for families with two working parents	10/28/2024 4:30 PM
11	The one program I registered for was cancelled.	10/28/2024 3:29 PM
12	N/a	10/28/2024 8:13 AM
13	No need	10/26/2024 4:54 PM
14	I concentrate on the EGR History Room...I am the curator	10/26/2024 2:03 AM
15	No kids at home and not interested in offerings for adults.	10/25/2024 4:55 PM
16	We don't look to City for programming.	10/25/2024 4:46 PM
17	Sometimes Wealthy Pool is not very clean	10/22/2024 6:16 PM
18	illness	10/22/2024 2:19 PM
19	currently busy with high schoolers schedule	10/22/2024 11:31 AM
20	NA	10/21/2024 4:26 PM
21	NA	10/21/2024 4:15 PM


East Grand Rapids Community Parks and Recreation Survey

SurveyMonkey

22	I have a disease that makes me sensitive to the building	10/18/2024 4:58 PM
23	coaches are standard across the board. need to spend more time & expertise of professionals to find better coaches.	10/17/2024 3:19 PM
24	N/a	10/15/2024 10:11 AM
25	Mountain biking is my only sport	10/15/2024 8:48 AM
26	Child has outgrown P&R but we used & loved before he aged out	10/15/2024 7:42 AM
27	N/A	10/15/2024 6:13 AM
28	Adult tennis would be a great offering	10/14/2024 4:30 PM
29	Child age programs typically occur during the work day	10/14/2024 9:22 AM
30	no real reason	10/14/2024 8:32 AM
31	Spots fill	10/13/2024 8:27 PM
32	I didn't answer none	10/13/2024 10:59 AM
33	There is better options outside of East	10/12/2024 9:51 AM
34	None	10/12/2024 9:02 AM
35	This is well know, but it is very difficult to get into the youth programs under 5 if you have two working parents	10/12/2024 8:07 AM
36	.	10/11/2024 11:35 PM
37	na	10/11/2024 4:37 PM
38	None	10/11/2024 4:03 PM
39	NA	10/11/2024 2:54 PM
40	Registration fills too quickly	10/11/2024 2:47 PM
41	na	10/11/2024 2:19 PM
42	Daughter does HS sports.	10/11/2024 1:42 PM
43	We used it a lot when my kids were younger but have not used any adult programming.	10/11/2024 11:57 AM
44	NA	10/11/2024 11:54 AM
45	N/A	10/11/2024 11:46 AM
46	didn't answer none	10/11/2024 11:39 AM
47	Kids high school age, no longer play rec	10/11/2024 11:36 AM
48	My kids have aged out and play club sports	10/11/2024 11:32 AM
49	Np sports in kids' age group. Love love more intramural	10/11/2024 11:20 AM
50	as an adult the programs are not appealing, but kids offerings are great	10/11/2024 11:01 AM
51	programs of interest are already full	10/11/2024 10:46 AM
52	East needs a community gym/rec center	10/11/2024 10:44 AM
53	We have	10/11/2024 10:41 AM
54	N/A	10/11/2024 10:25 AM
55	too many classes are only during the day which only works for parents that don't work	10/11/2024 10:21 AM
56	na	10/11/2024 10:20 AM

Q13 How would you rate the maintenance of East Grand Rapids Parks you have visited?

Answered: 626 Skipped: 29

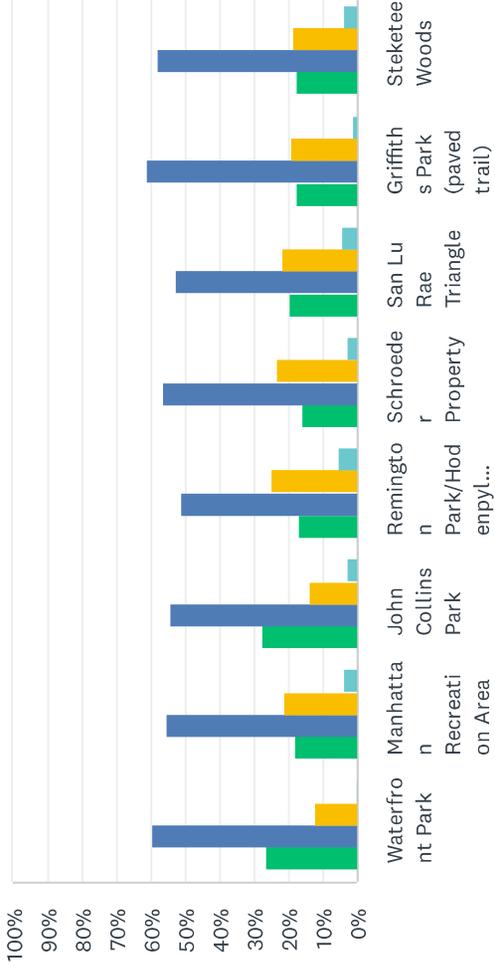


■ Excellent
 ■ Good
 ■ Fair
 ■ Poor

	EXCELLENT	GOOD	FAIR	POOR	TOTAL	WEIGHTED AVERAGE
Waterfront Park	27.00% 152	60.04% 338	12.43% 70	0.53% 3	563	1.87
Manhattan Recreation Area	18.55% 110	55.82% 331	21.59% 128	4.05% 24	593	2.11
John Collins Park	27.76% 166	54.85% 328	14.05% 84	3.34% 20	598	1.93
Remington Park/Hodenpyl Woods	17.22% 78	51.43% 233	25.39% 115	5.96% 27	453	2.20
Schroeder Property	16.23% 49	56.95% 172	23.51% 71	3.31% 10	302	2.14
San Lu Rae Triangle	20.20% 82	52.96% 215	22.17% 90	4.68% 19	406	2.11
Griffiths Park (paved trail)	17.80% 60	61.42% 207	19.29% 65	1.48% 5	337	2.04
Steketee Woods	18.09% 55	58.55% 178	19.08% 58	4.28% 13	304	2.10

Q14 Please indicate which green initiatives you think would be most effective.

Answered: 590 Skipped: 65

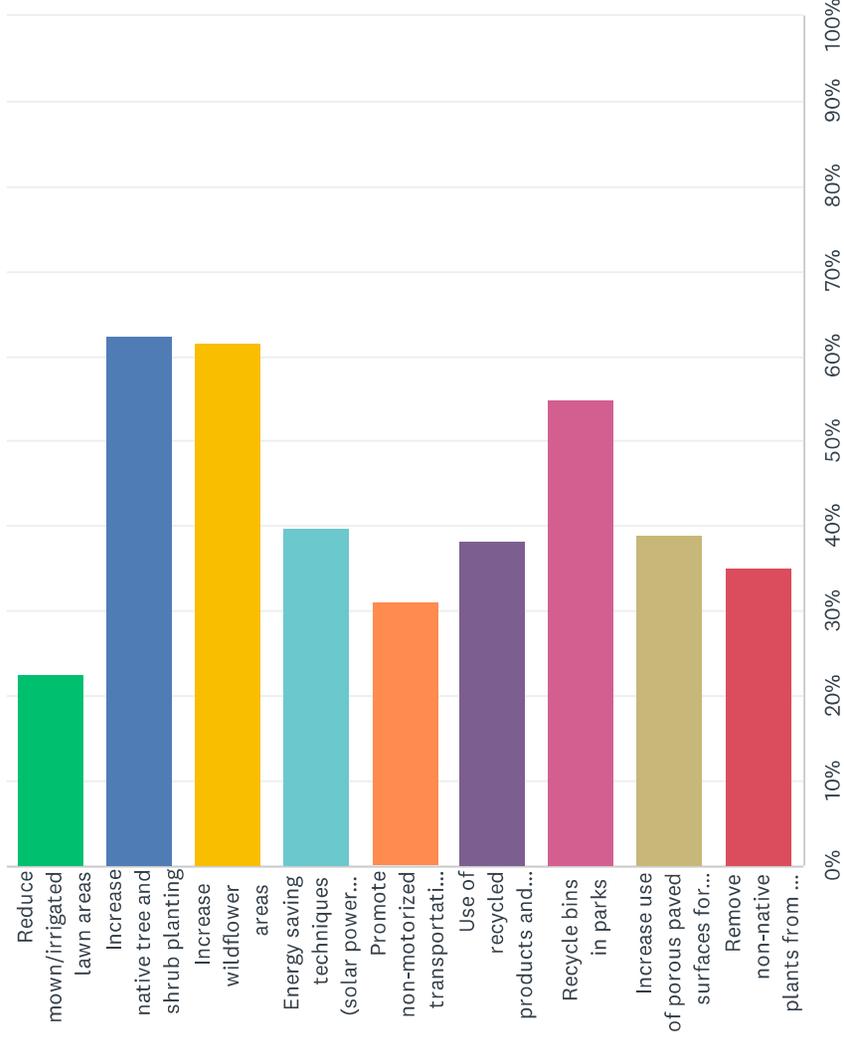

ANSWER CHOICES	RESPONSES
Reduce mown/irrigated lawn areas	22.54% 133
Increase native tree and shrub planting	62.37% 368
Increase wildflower areas	61.53% 363
Energy saving techniques (solar power, LED lights, timers, etc)	39.83% 235
Promote non-motorized transportation to parks	31.19% 184
Use of recycled products and materials	38.47% 227
Recycle bins in parks	54.92% 324
Increase use of porous paved surfaces for natural drainage (parking areas)	38.98% 230
Remove non-native plants from our natural areas located in our parks	35.08% 207
Total Respondents: 590	
#	OTHER (PLEASE SPECIFY) DATE

East Grand Rapids Community Parks and Recreation Survey

SurveyMonkey

1	None	10/31/2024 2:46 PM
2	Stop wasting money	10/29/2024 10:10 PM
3	drainage seems to be a big issue everywhere with all our seasons	10/29/2024 9:41 AM
4	Love to see a community garden where we can rent a plot or two for the season	10/28/2024 11:10 PM
5	Clean better for goose and duck poop	10/28/2024 7:09 PM
6	NONE	10/28/2024 5:20 PM
7	Invasive species like buckthorn are a huge issue in the EGR parks I've been to so this would be a major priority for me (and city-led volunteer work days are something I'd love to join in to tackle it!)	10/28/2024 4:22 PM
8	Please stop cutting down trees and less pavement. Manhattan trails are sad with no respect for nature and wildlife	10/27/2024 8:36 PM
9	Not using fertilizers in lawns around Reed's Lake that runs into it	10/26/2024 10:13 AM
10	Maintain plantings better so they last longer and are healthier.	10/23/2024 3:15 PM
11	EV Charging Station	10/22/2024 6:25 PM
12	Stop prioritizing vehicles/speed in design	10/22/2024 8:56 AM
13	Eliminate the round about, they are too small to be effective and people are very frustrated	10/22/2024 7:48 AM
14	None	10/21/2024 6:08 PM
15	Stop paving over green areas. Splash pad is misguided	10/21/2024 4:43 PM
16	Increase number of female trees vs male trees	10/21/2024 3:59 PM
17	None	10/19/2024 5:27 PM
18	outdoor programs; yoga, pilates, other exercise and movement classes for spring summer and fall	10/17/2024 3:19 PM
19	Increased train maintenance at manhattan park.	10/17/2024 2:42 AM
20	Easy/safety of access for nonmotorized use (foot, bike, stroller)	10/15/2024 12:13 PM
21	Ban cars from Lakeside Dr between the yacht club and the middle school. Make it ped/bikes only + emergency vehicles. EGR is way too car-friendly.	10/15/2024 11:32 AM
22	more natural playground features i.e. Sally Smoly Nature Playscape	10/15/2024 11:23 AM
23	City owned public safety and public works vehicles/equipment - turn off when idle, not being used. I see city vehicles running idle frequently	10/14/2024 1:09 PM
24	Transition to electric lawn maintenance equipment; increase use of rain gardens and other natural irrigation/drainage solutions; sustain/expand compost program; offer mulch/compost generated by community tree maintenance/participation in compost program to community members for use in home projects (as well as use these in community projects)	10/14/2024 9:31 AM
25	Irrigate San lu ray triangle and spry weed killer	10/13/2024 8:21 PM
26	None, these are a waste of our money	10/13/2024 9:03 AM
27	None	10/12/2024 3:31 PM
28	We need to mow are fields. Or put in more turf fields	10/12/2024 9:02 AM
29	Most Important: Keep the high quality of biking and running paths. Dedicated bike lanes are necessary but at times can be dangerous (biking)	10/12/2024 8:40 AM
30	Natural/organic turf fertilization	10/12/2024 8:14 AM
31	Not paving over a park with a splashpad would be an green initiative.	10/12/2024 8:07 AM
32	Remove goose poop	10/11/2024 7:53 PM


East Grand Rapids Community Parks and Recreation Survey

SurveyMonkey

33	Leave the trees stop tearing them down. thousands gone from Manhattan Trails. Safety is an issue for walkers with the mountain bikes.	10/11/2024 4:55 PM
34	More trash cans. Emptied more often	10/11/2024 4:23 PM
35	I would like money spent on maintaining the current property and adding nice landscaping that is maintained properly to look lovely. I think a lot of the "green" choices sound more expensive, possibly ugly and probably won't be appreciated. Just spend the money on what will actually be used and appreciated and do it well. budget to maintain it. Fixing the walking path around Reed's lake should be included.	10/11/2024 3:02 PM
36	Some of the properties listed I've never heard of!	10/11/2024 2:44 PM
37	I'm a limnologist. You could really improve Reeds Lake if people didn't use fertilizer.	10/11/2024 2:40 PM
38	Improved access to lake for egr residents who are not lakefront property owners. Perhaps a swimming area, kayak storage, or boat docks	10/11/2024 2:30 PM
39	Community internet service	10/11/2024 1:37 PM
40	I would love to see recycling , but people dont use it. They all throw it into the same bin. I love the park signs with the littered items and how long it takes for them to decompose	10/11/2024 1:18 PM
41	Eliminate pesticide/fertilizer usage for any green space	10/11/2024 12:42 PM
42	Protected bike lanes	10/11/2024 11:41 AM
43	Anything we can do emphasizes the natural beauty of our community.	10/11/2024 11:38 AM
44	More bike lanes and bike parking.	10/11/2024 11:35 AM
45	Honestly, I would trim the growth behind the soccer field and cut down that very large dead tree	10/11/2024 11:28 AM
46	Recycling in schools!!! All are extremely important. Sustainability is key!	10/11/2024 10:49 AM
47	More drainage, recycling and trails, better lighting	10/11/2024 10:44 AM
48	Creating roof green space at bus stops for pollinators like bees	10/11/2024 10:26 AM
49	Garbage cans with dog bags	10/11/2024 10:25 AM
50	Improved drainage of parks specifically John collins	10/11/2024 10:24 AM
51	I would love to see EGR do a better job of making our town a safer pedestrian/bike community - increased flashing pedestrian lights at cross walks.	10/11/2024 10:17 AM
52	Please add more trash cans on reeds lake trail	10/11/2024 9:25 AM
53	All of the above are appealing and helpful, but the priority for EGR -- not just in parks but throughout the city -- should really be in energy savings to reduce dependence on fossil fuels everywhere. EGR should be a leader in electrification and alternative power sources, and should do so ASAP. We don't have time to waste in this regard!	10/10/2024 8:46 PM
54	Adding water bottle filling stations, dog water stations	10/10/2024 11:40 AM
55	remove invasive species as a priority when removing non-native plants, such as tree of heaven	10/9/2024 3:11 PM

Q15 Please rate, in order of priority, how you feel park and recreation funding should be spent.

Answered: 635 Skipped: 20

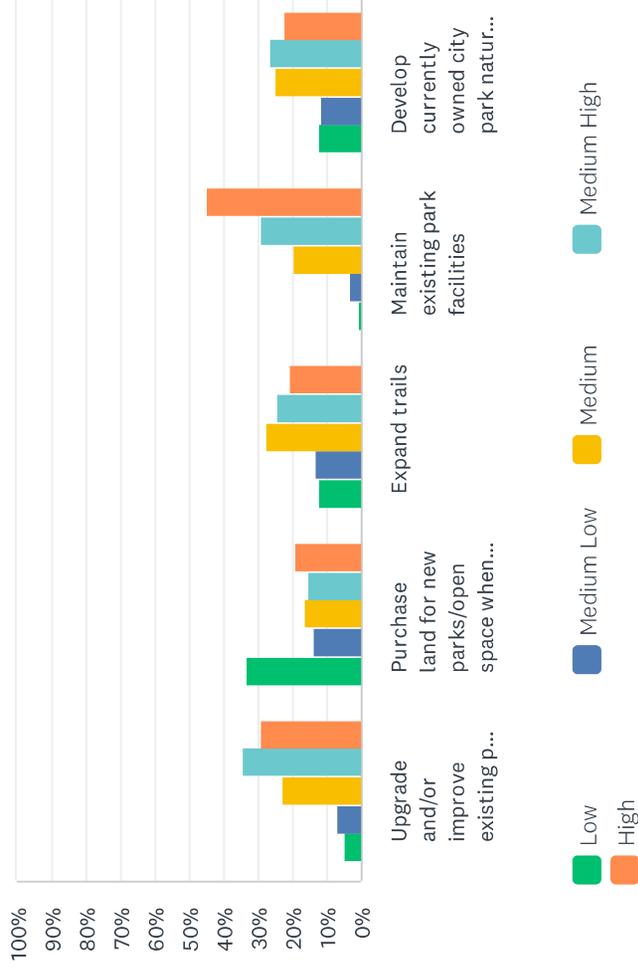

	LOW	MEDIUM LOW	MEDIUM	MEDIUM HIGH	HIGH	TOTAL
Upgrade and/or improve existing park facilities	5.26% 33	7.18% 45	23.13% 145	34.77% 218	29.67% 186	627
Purchase land for new parks/open space when available	33.71% 208	14.42% 89	16.86% 104	15.56% 96	19.45% 120	617
Expand trails	12.48% 77	13.45% 83	28.04% 173	24.80% 153	21.23% 131	617
Maintain existing park facilities	1.29% 8	3.86% 24	19.94% 124	29.42% 183	45.50% 283	622
Develop currently owned city park natural areas with trails	12.66% 78	12.34% 76	25.49% 157	26.79% 165	22.73% 140	616

Q16 The City will continue to solicit state and federal grant funding and private donations/fund raising for recreation facility development and improvements. What other funding options should be considered?

Answered: 472 Skipped: 183



ANSWER CHOICES	RESPONSES
Increased portion of East Grand Rapids general tax dollars	50.42% 238
Increased park user fees (rental facilities, etc.)	52.75% 249
Increased programming fees	31.99% 151
Total Respondents: 472	

#	OTHER (PLEASE SPECIFY)	DATE
1	charge a fee to take boats in and out at the launch. Also have a designated parking area for vehicles with trailers.	11/4/2024 7:25 PM
2	No increased fees for residents	11/4/2024 5:57 PM
3	none of the above	11/3/2024 3:00 PM
4	No tax increases	10/31/2024 2:46 PM
5	None	10/29/2024 10:10 PM
6	I don't think we should make EGR an even more expensive place to live	10/29/2024 10:48 AM
7	STOP TAXING THE HECK OUT OF EVERYONE . Be good stewards with what we have	10/28/2024 11:10 PM
8	None	10/28/2024 9:41 PM
9	Pass to bring motorized boats into Reeds Lake. Require permit to use motorized boats on the lake.	10/28/2024 6:25 PM
10	TIME TO MOVE	10/28/2024 5:20 PM
11	Private money for our tax payer parks is not fair or just. We have seen the mountain bikers take our public trails over with private funds . Please stop this madness. Trees and natural areas should be left untouched.	10/27/2024 8:36 PM
12	None. Live within budget	10/27/2024 6:21 PM

East Grand Rapids Community Parks and Recreation Survey

SurveyMonkey

13	A hard NO on those 3 options	10/27/2024 5:32 PM
14	Charge fee for boat launch	10/27/2024 12:44 PM
15	More marketing of rental space. Community events in these wonderful spaces to raise funds. I'm not sure how much Harvest Fest raised, but we could have 4 targeted events like that per year to raise money.	10/27/2024 7:54 AM
16	None	10/25/2024 11:30 PM
17	No additional tax! Already too high	10/24/2024 4:11 PM
18	none	10/24/2024 10:56 AM
19	Maintain the existing parks better.	10/23/2024 3:15 PM
20	No increase	10/22/2024 10:13 PM
21	Ideally none of these	10/22/2024 7:36 PM
22	None of the above. Stop spending money period.	10/22/2024 6:16 PM
23	none	10/22/2024 2:19 PM
24	Charge fee for boat launch	10/22/2024 7:59 AM
25	Boat launch fees	10/21/2024 6:21 PM
26	None	10/21/2024 6:08 PM
27	Stop rebuilding save money	10/21/2024 6:04 PM
28	None.	10/21/2024 4:43 PM
29	None	10/21/2024 2:21 PM
30	None	10/21/2024 12:48 PM
31	Increase fees for non-residents, or have rental fees associated with new options for residents (pickleball)	10/19/2024 9:57 AM
32	attracting more participation through better youth sports to boost overall revenue, make pie bigger	10/17/2024 3:19 PM
33	None of the above	10/15/2024 10:11 AM
34	philanthropy	10/14/2024 7:54 PM
35	none, taxes and fees are high enough	10/14/2024 2:09 PM
36	Leave as it is, but continually revisit efficiencies in the system.	10/14/2024 11:07 AM
37	None of the above, let's keep access affordable	10/14/2024 10:34 AM
38	Named donor opportunities for new/improved developments (e.g., community gardens, pavilions, etc. w/ named donors); co-ownership programs for maintenance of select trails/parks with local organizations (e.g., girl/boy scouts); buy-in programs for certain new features (e.g., community garden plots) or expanded green initiatives (e.g., compost/mulch buy-back)	10/14/2024 9:31 AM
39	None	10/13/2024 4:08 PM
40	Please do not raise taxes just re-allocate what you have. Explore ways to save money as well.	10/13/2024 12:09 PM
41	none	10/13/2024 10:59 AM
42	No increase	10/13/2024 9:26 AM
43	Donations-plenty of financial support available within the community	10/13/2024 8:50 AM
44	City should better with Donors	10/12/2024 5:44 PM
45	community foundation grants	10/12/2024 5:17 PM
46	Permitted stickers for residents, non residents pay to park	10/12/2024 3:34 PM

East Grand Rapids Community Parks and Recreation Survey

47	For non-EGR residents	10/12/2024 3:32 PM
48	Pay to park for non-EGR residents on streets and in gaslight	10/12/2024 3:31 PM
49	Metered parking for non-residents	10/12/2024 3:31 PM
50	None	10/12/2024 10:16 AM
51	metered parking	10/12/2024 10:02 AM
52	I think you should cut something and then move the funds to park and rec. the taxes are high enough in this community	10/12/2024 9:51 AM
53	No new taxes!	10/12/2024 8:14 AM
54	Very against tax increases	10/12/2024 8:07 AM
55	Stop expanding and use current tax dollars to maintain	10/12/2024 6:55 AM
56	Use current funds	10/11/2024 7:53 PM
57	Access to Reeds Lake for swimming	10/11/2024 4:41 PM
58	Advertising, pay to use trails and parks for on residents, swimming area with fee	10/11/2024 4:23 PM
59	just manage what we have and make it nice. If there is more in the budget, then possibly add, but don't increase cost to residents.	10/11/2024 3:02 PM
60	Not growing scope of voter approved projects at the expense of other planned initiatives. Scope creep at Breton playground has me voting "no" on any and all spending requests currently. Spend more wisely vs requesting additional fees. I paid fees for the Reeds Lake trail, and now the nice trail on the back side of the lake is gone!	10/11/2024 2:30 PM
61	None	10/11/2024 1:28 PM
62	no new fees or taxes	10/11/2024 12:47 PM
63	Use what you've got and grants	10/11/2024 11:48 AM
64	No new taxes	10/11/2024 11:41 AM
65	Charge non-residents who come in and use all the parking to use our lake, paths, trails and fields a fee.	10/11/2024 11:36 AM
66	Paid parking	10/11/2024 11:35 AM
67	City wide fundraiser	10/11/2024 11:33 AM
68	Everything is too expensive as it is. Taxes are ridiculous.	10/11/2024 11:21 AM
69	Charge non-residents for Manhattan splash pad.	10/11/2024 11:17 AM
70	Fees from running events: Dog Jog, Stroller Roller, Kid Sprint, etc	10/11/2024 11:13 AM
71	None	10/11/2024 11:12 AM
72	Additional revenue unnecessary. We should prioritize maintaining and improving the amenities we have.	10/11/2024 10:56 AM
73	None	10/11/2024 10:49 AM
74	None. We pay enough in taxes in this community, we should be able to find resources to maintain what we have.	10/11/2024 10:40 AM
75	Somehow charge non-residents for use of our facilities.	10/11/2024 10:31 AM
76	Could we charge for the boat launch use and maintenance? Pay station? This is the norm at other lakes.	10/11/2024 10:29 AM
77	Community fundraiser	10/11/2024 10:26 AM
78	None	10/11/2024 10:24 AM
79	annual raffles are fun, i'd certainly buy a ticket if you partnered with local distilleries/breweries	10/11/2024 10:23 AM


East Grand Rapids Community Parks and Recreation Survey

SurveyMonkey

80	we dont need to spend more money! no new taxes	10/11/2024 10:21 AM
81	Millage extension	10/6/2024 8:41 AM

Q17 Check all of the organizations that you or members of your household have used for indoor and outdoor recreation activities during the last 12 months.

Answered: 633 Skipped: 22

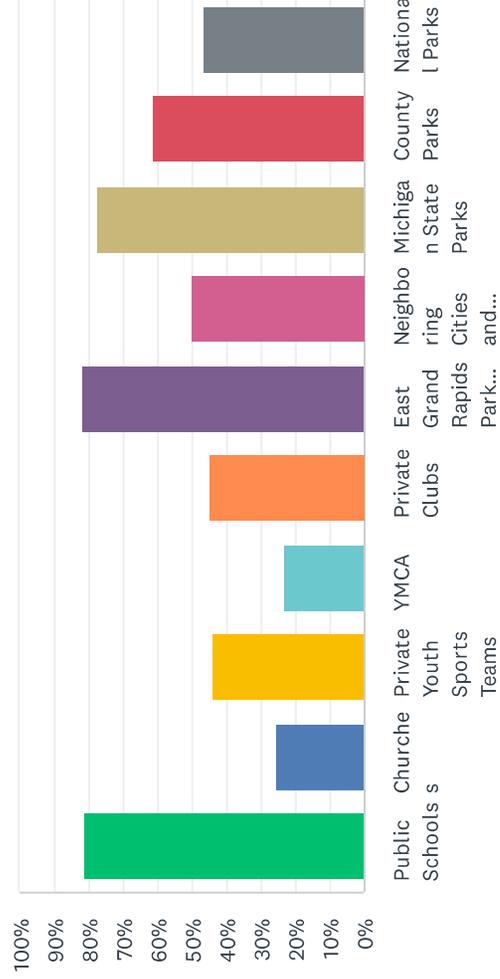

ANSWER CHOICES	RESPONSES
Public Schools	517
Churches	162
Private Youth Sports Teams	279
YMCA	150
Private Clubs	285
East Grand Rapids Parks and Recreation	521
Neighboring Cities and Townships	320
Michigan State Parks	493
County Parks	390
National Parks	297
Total Respondents: 633	


#	OTHER (PLEASE SPECIFY)	DATE
1	Dance academy (CARE)	11/4/2024 4:24 PM
2	Scouts programs and scout campgrounds, state and national forest lands	10/14/2024 1:09 PM
3	Ohio State Parks	10/14/2024 9:22 AM
4	Grand Rapids ballet school& MVP tennis	10/11/2024 10:16 AM

Q18 Please indicate activities you and/or members of your household enjoy:

Answered: 642 Skipped: 13

East Grand Rapids Community Parks and Recreation Survey

SurveyMonkey

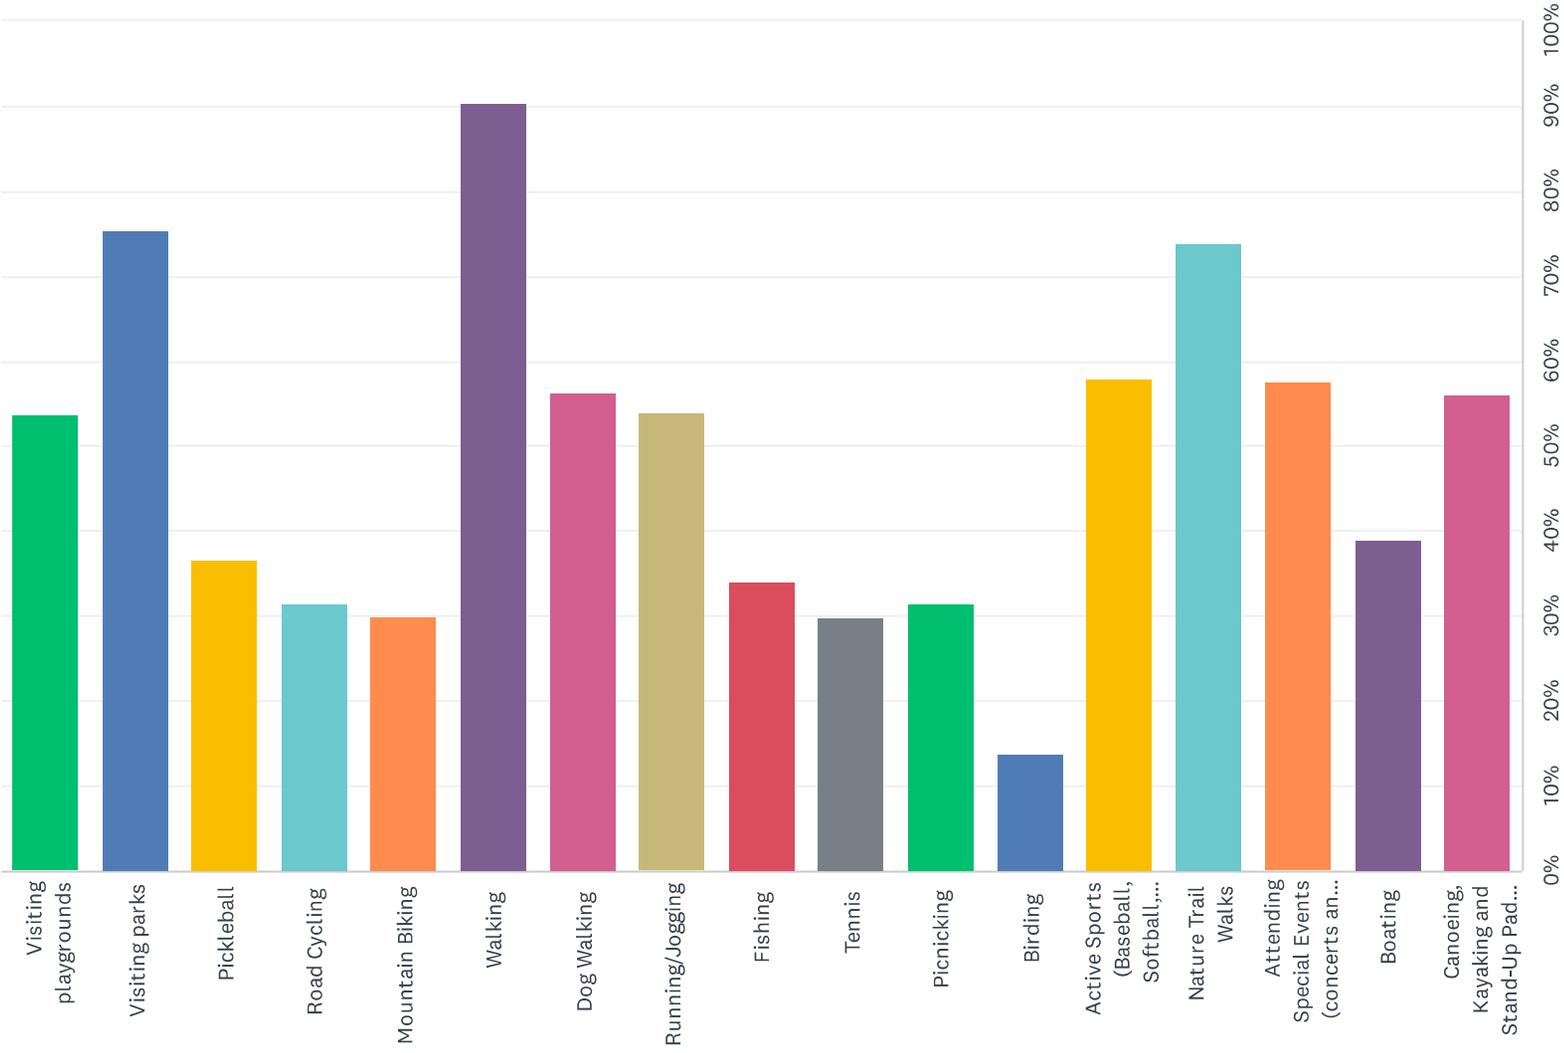

ANSWER CHOICES	RESPONSES
Visiting playgrounds	53.74% 345
Visiting parks	75.39% 484
Pickleball	36.60% 235
Road Cycling	31.46% 202
Mountain Biking	30.06% 193
Walking	90.34% 580
Dog Walking	56.23% 361
Running/Jogging	54.05% 347
Fishing	34.11% 219
Tennis	29.75% 191
Picnicking	31.46% 202
Birding	13.86% 89
Active Sports (Baseball, Softball, Basketball, Soccer, Football, etc.)	58.10% 373
Nature Trail Walks	73.99% 475
Attending Special Events (concerts and movies, etc.)	57.48% 369
Boating	38.94% 250
Canoeing, Kayaking and Stand-Up Paddle Boarding	56.07% 360
Total Respondents: 642	

#	OTHER (PLEASE SPECIFY)	DATE
1	Climbing trees (kids)	11/4/2024 4:24 PM
2	We currently rarely use playgrounds, but when the kids were younger, all the time!	11/2/2024 9:29 PM
3	Yoga	10/30/2024 10:01 PM
4	I wish there were kayak rentals on reeds lake.	10/28/2024 8:16 PM
5	Sailing, rowing	10/28/2024 6:25 PM
6	Learning about unique local history via EGR Park signage	10/26/2024 2:03 AM
7	Gardening	10/23/2024 2:32 PM
8	Cross country skiing	10/23/2024 9:41 AM
9	Sailing	10/21/2024 4:14 PM
10	Cross country skiing	10/16/2024 10:44 PM
11	Sailing, sledding, swimming	10/14/2024 1:09 PM
12	Disc Golf	10/14/2024 12:32 PM
13	Horseback Riding, Hiking	10/14/2024 9:22 AM
14	We need adequate parking! Especially at Manhattan Park!	10/11/2024 12:52 PM
15	Cross country skiing	10/11/2024 11:57 AM


East Grand Rapids Community Parks and Recreation Survey

SurveyMonkey

16	Bocce Ball :)	10/11/2024 11:13 AM
17	Swimming outdoors and Beach	10/11/2024 10:44 AM
18	ice Hockey	10/11/2024 10:40 AM
19	Swimming	10/11/2024 10:27 AM
20	Lacrosse	10/7/2024 3:37 PM

Q19 How important is it to have the following in The City of East Grand Rapids:

Answered: 638 Skipped: 17

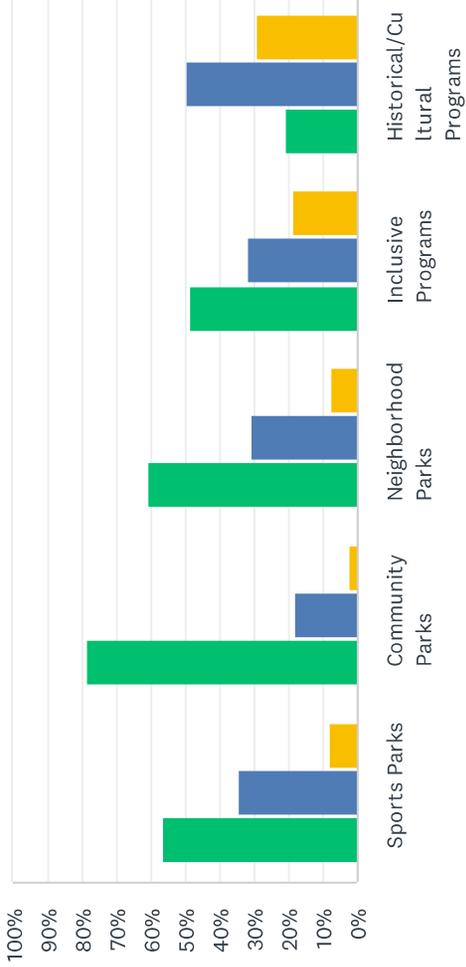


Very Important (Green) Important (Blue) Not Important (Yellow)

	VERY IMPORTANT	IMPORTANT	NOT IMPORTANT	TOTAL	WEIGHTED AVERAGE
Sports Parks	56.60% 356	34.98% 220	8.43% 53	629	1.52
Community Parks	78.80% 498	18.67% 118	2.53% 16	632	1.24
Neighborhood Parks	60.89% 383	31.16% 196	7.95% 50	629	1.47
Inclusive Programs	49.02% 299	32.30% 197	18.69% 114	610	1.70
Historical/Cultural Programs	20.92% 128	49.84% 305	29.25% 179	612	2.08

#	OTHER (PLEASE SPECIFY)	DATE
1	Sports Night Out and Sweetheart dance are special for my kids	11/4/2024 4:24 PM
2	Historical signage at Collins Park and other historically designated areas in the City	10/26/2024 2:03 AM
3	What is the purpose of this question	10/21/2024 6:08 PM
4	Not sure how you are defining all of the labels, some examples might have been helpful to be sure you are collecting useful data.	10/11/2024 2:30 PM
5	Again as a person who lives off Manhattan park - more parking	10/11/2024 12:52 PM
6	Daytime playgrounds for parents and grandparents with young children, dog parks, outdoor work/homework spaces	10/11/2024 11:13 AM
7	Neighborhood Parks do not seem as necessary in EGR because the 3 elementary schools, plus Woodcliff funtion as these.	10/11/2024 10:29 AM
8	Swimming Pool - VERY IMPORTANT	10/11/2024 10:27 AM

Q20 There is a need for more programs for the following ages:


Answered: 611 Skipped: 44

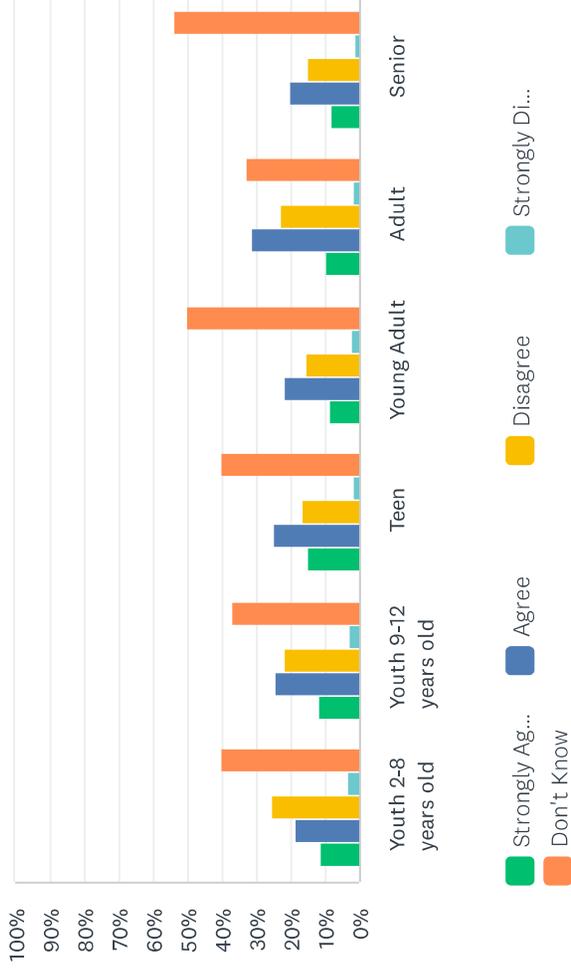

	STRONGLY AGREE	AGREE	DISAGREE	STRONGLY DISAGREE	DON'T KNOW	TOTAL	WEIGHTED AVERAGE
Youth 2-8 years old	11.39% 67	18.88% 111	25.68% 151	3.74% 22	40.31% 237	588	3.43
Youth 9-12 years old	12.24% 72	24.83% 146	22.28% 131	3.40% 20	37.24% 219	588	3.29
Teen	15.11% 89	25.47% 150	16.64% 98	2.04% 12	40.75% 240	589	3.28
Young Adult	9.00% 52	22.15% 128	15.74% 91	2.60% 15	50.52% 292	578	3.63
Adult	9.98% 58	31.50% 183	23.41% 136	2.07% 12	33.05% 192	581	3.17
Senior	8.35% 48	20.70% 119	15.13% 87	1.57% 9	54.26% 312	575	3.73

Q21 How would you rate the overall Parks and Recreation Facilities provided by The City of East Grand Rapids?


Answered: 640 Skipped: 15

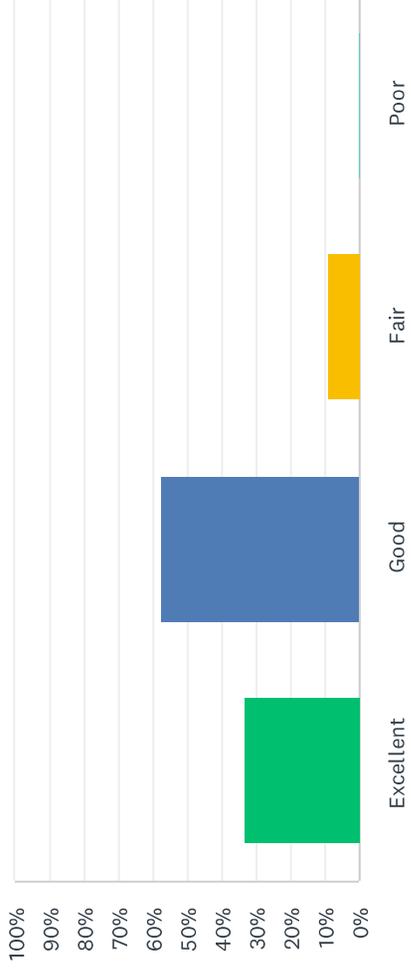

ANSWER CHOICES	RESPONSES
Excellent	33.75% 216
Good	57.81% 370
Fair	9.53% 61
Poor	0.47% 3
Total Respondents: 640	

Q22 To what degree do you think Parks and Recreation contribute to East Grand Rapids being.....

Answered: 626 Skipped: 29

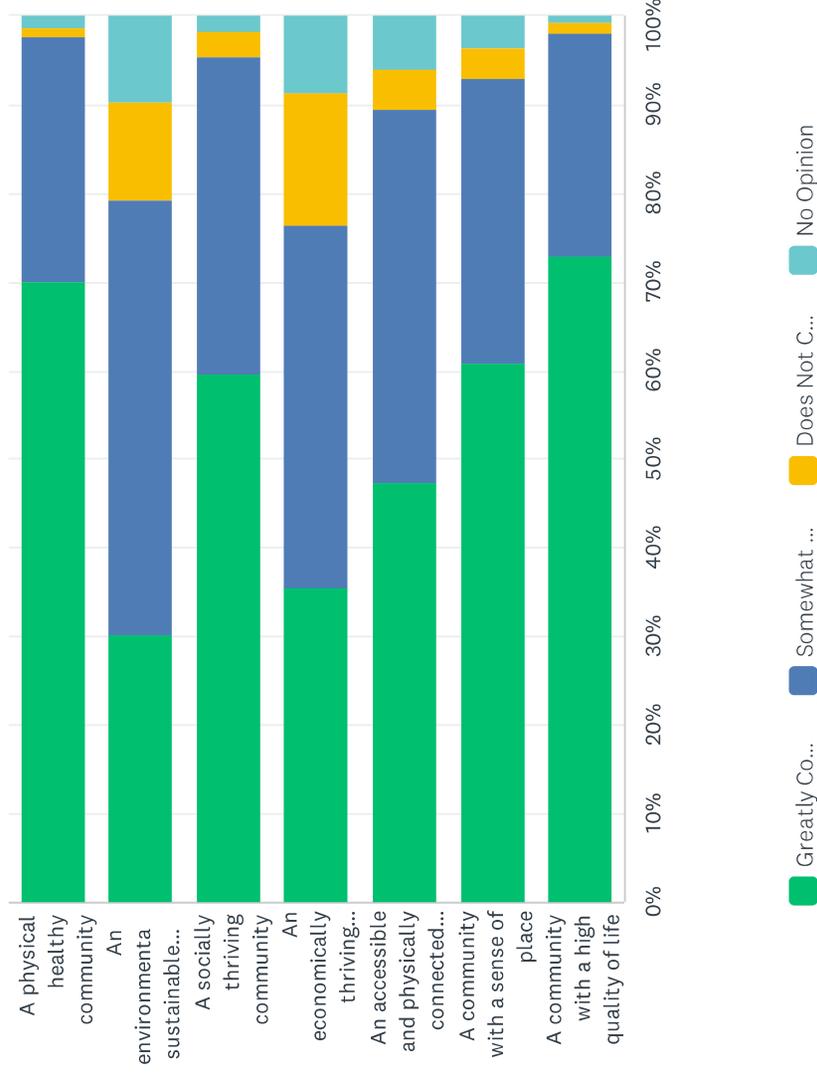

	GREATLY CONTRIBUTES	SOMEWHAT CONTRIBUTES	DOES NOT CONTRIBUTE	NO OPINION	TOTAL	WEIGHTED AVERAGE
A physical healthy community	70.24% 439	27.52% 172	0.96% 6	1.28% 8	625	1.33
An environmentally sustainable community	30.23% 188	49.20% 306	10.93% 68	9.65% 60	622	2.00
A socially thriving community	59.65% 371	35.85% 223	2.89% 18	1.61% 10	622	1.46
An economically thriving community	35.60% 220	40.94% 253	14.89% 92	8.58% 53	618	1.96
An accessible and physically connected community	47.50% 294	42.00% 260	4.52% 28	5.98% 37	619	1.69
A community with a sense of place	60.87% 378	32.21% 200	3.38% 21	3.54% 22	621	1.50
A community with a high quality of life	72.96% 456	25.12% 157	1.28% 8	0.64% 4	625	1.30

Q23 Thank you for your participation. If you have additional comments or suggestions please feel free to use the space below.

Answered: 169 Skipped: 486

#	RESPONSES	DATE
1	I strongly feel that we do not need a splash pad at Manhattan. There are plenty around our neighborhoods and it would not lure people into our community to spend money. It is too far away from Gaslight.	11/4/2024 7:25 PM
2	Lighting at the middle school tennis courts (and one additional court) and resurfacing would be nice. Also, access to Wealthy tennis court. Thank you. Also, the bathrooms at Canepa haven't been cleaned in awhile. Thank you for all you do	11/4/2024 7:01 PM
3	I love the ideas of a natural play area at waterfront park, or even back along the reeds lake trail walk at one of the smaller named parks. It would be nice to have a walkout with view to the lake at one of these spaces (I saw that at the open house). It's never occurred to me that I could walk out on those pieces of land and it would make the walk around the lake even more enjoyable.	11/4/2024 4:24 PM
4	I am concerned that we have lost so much natural habitat and that we are allowing mountain bikers in Manhattan Woods some powered bikes. It is impossible to enjoy nature when they sped by. Esp the electric bikes.	11/4/2024 3:39 PM
5	Strongly support adding trails to natural areas on Reeds Lake Blvd., especially Schroeder Property.	11/3/2024 7:05 PM
6	Plant more trees. I am very sad and angry at the large number of mature trees that were cut down at Manhattan park for the biking trail. We need to preserve the natural habitat we have. They are limited and precious.	11/3/2024 3:00 PM
7	Get rid of the Canadian Geese, and their droppings, in the parks. Dogs walking the perimeters every so often can keep them away.	11/2/2024 10:15 PM
8	I very much appreciate everything the parks offer currently, and it's great that more options are being considered. Thanks for surveying us! :)	11/2/2024 9:29 PM
9	Thank you!	11/2/2024 11:57 AM
10	Please stop using tax dollars on a Splash pad. Nobody wanted it, but city council. They didn't let anyone vote. They decided for us. Stop it! Ask first. Manhattan is a disaster. From 1.8 million to million? Who do you think has to wait for this project to complete? Hire people 12 hrs a day, 7 dsys to hurry it along. Those workers have no drive to finish, timely. Get them moving! Like a roofing team, who knows how to work! These people need a push! 2 months taken Manhattan down. The community is not happy with council or this company. Fire them. Get someone else to move along. They should be done by now. There was nothing wrong with the tennis courts at Manhattan. You are wasting money that's not funny or yours to waste.	10/31/2024 2:46 PM
11	In the triangular spaces (SanLuRae for example), it would be nice to develop that into having a presence instead of a plain flat grass area with only a couple trees. It feel boring right now. I know we can do better!	10/31/2024 1:18 PM
12	Would like more easy yoga classes	10/30/2024 10:01 PM
13	I think utilization of Remington park for a disc golf course would be the best use of land and the city would be able to maintain that "natural" feel	10/30/2024 5:55 AM
14	The EGR Parks and Rec staffers are amazing. Thank you for your thoughtful consideration of updates to existing amenities and engaging Parks &Rec programs/classes. We participate in programs all year long: Youth Sports (soccer, basketball, teeball), dance, Peaceful Dragons to name a few. In addition to the updated playgrounds & parks, sports leagues, and Community Center programs, we have loved the new Gaslight festivals: Night Market and HarvestFest. They were well organized, safe, and fun. We appreciate your hardwork and innovation!	10/29/2024 10:55 PM

East Grand Rapids Community Parks and Recreation Survey

SurveyMonkey

15	No splash pad!!	10/29/2024 10:10 PM
16	Please clean the debris on the Manhattan bike trails as promised. How are such narrow trails multi purpose? Over promised, under delivered. Please do not cut any more trees down.	10/29/2024 7:48 PM
17	thanks!	10/29/2024 11:30 AM
18	Regarding my statement that I believe more programming is needed for young children: I believe the programming offered currently is excellent and sufficient, but that there are often not enough spaces within the current offerings -- so I would love to see additional capacity within the current offerings.	10/29/2024 9:00 AM
19	Love the updates that are happening at Manhattan park. Would love to see more parks that can be used while school kids are in session (non-school parks). Also would love for the full circle around needs to be more bike/walk friendly (larger shoulders, clearer lanes, less risk of cars being close to pedestrians)	10/28/2024 10:49 PM
20	The staff at parks and rec are always helpful when I call.	10/28/2024 8:16 PM
21	Please preserve nature.	10/28/2024 7:01 PM
22	I support adding a paved trail on the south side of Reeds Lake by Steketee Woods, Griffith Woods to Manhattan. There is too much traffic - strollers, dogs, kids in bikes for the sidewalk on the north side. I routinely have to walk or run in the road. My other concern is the paucity of trash cans on the route around the lake. Why is there not a trash can at Schroeder or Griffiths or Steketee woods - the distance between trash cans seems excessive, especially when you are walking a dog. There are benches - why no trash cans?	10/28/2024 6:55 PM
23	The youth sports programs are painfully run and do not communicate rosters and schedules early enough. Also struggles with households who have two users signed up and whom to email even when they have access to both emails. Additionally, more art classes in general and adult art classes at times that aren't during business hours.	10/28/2024 6:25 PM
24	After 30 years of being a proud Pioneer it's time to move. I don't recognize this town. Shameful what you did to Manhattan Park. Shameful!	10/28/2024 5:20 PM
25	The very frequent bright lights and loud noise on the HS football field after 8pm detract from the residential quality of life in EGR.	10/28/2024 5:04 PM
26	I think the city P n R sh have an indoor facility. HS sports teams and rental to tournaments/ fund raising activities Manhattan has space. Good luck I would love to be part of that adventure 🙌	10/28/2024 3:56 PM
27	We should be planting trees across our city like the City of Grand Rapids. They are making huge progress where I believe East is falling behind. Wherever there is an open space along our streets, we should be planting trees. I see them being cut down all the time, but we are not replacing at the same rate. More trees would give the whole city a "park-like" feeling! I am sure community members like me would volunteer their time to help with this initiative. Let's get planting!	10/28/2024 1:23 PM
28	I have noticed the city no longer seems to listen to nature lovers and is focused on money and private groups pushing their desires. Please less pavement more trees and better crosswalks and roundabouts. We are a migration stop over for many species of birds and in my opinion the city taking private money for the benefit of few destroyed thousands of trees and hundreds of small animals and birds.	10/27/2024 8:36 PM
29	Do not need a splash pad. Expensive up front. Continued high expense. Please do not put in a splash pad. We easily use other splash pads around town.	10/27/2024 5:32 PM
30	The north side of the lake needs more trash cans on the reeds lake Blvd walk. Specifically between the rock and Manhattan. There currently are none.	10/27/2024 2:25 PM
31	Need better maintenance of tennis courts	10/27/2024 12:54 PM
32	Strongly support the need for another tennis court at the middle school and resurfacing existing courts	10/27/2024 12:44 PM
33	I utilize total body workouts through the Rec department. The room that it is held in is often not clean with dirt and hair on the floor and the air vents are really really dirty. Some of the fans don't work.	10/27/2024 12:19 PM

East Grand Rapids Community Parks and Recreation Survey

34	I strongly discourage over development of natural spaces. One of the things residents and nonresidents enjoy is being able to enjoy so much green space, natural space near an urban area. There is a difference between cultivated park space and natural space. Human wellbeing need natural space. I would love to see a way for walkers to enjoy the woods again at manhattan park. now that the mountain bike trail exists, walkers are never safe there. a single fast biker eliminates anyone else from using the trails.	10/27/2024 11:18 AM
35	East Grand Rapids has an important and unique history that needs to be taught via historical signage at historically significant locations.	10/26/2024 2:03 AM
36	I live near Woodcliff and don't have a playground within walking distance to enjoy with my young (1-4 year old) grandkids when I'm with them during the day. All playgrounds in the central city are off limits during the day, and Woodcliff until 6 pm! Even a small/toddler play area at Collins Park would be accessible enough.	10/25/2024 11:30 PM
37	More sports fields! Hard to get home field scheduling for upper elementary/middle school sports due to lack of fields	10/25/2024 10:29 PM
38	No additional taxes. More natural (truly natural) spaces	10/24/2024 4:11 PM
39	We walk daily in our community and would love expanded trails. However, please do not expand trails without plans/resources to maintain them. For example, the city woodchips the Reeds Lake side of Hodenpyl trail every year around May/June. Sections of it wash away after a couple rains, then it is muddy and rutted by bikes for weeks after every good rain. Similarly, it seems like an error to build the dog park on a swamp. Really dirty dogs for days after a rain. Would LOVE more paved paths like Griffiths Park, a paved expansion into Steketee Woods would be wonderful. Also, PLEASE consider added trash cans throughout the city, especially on highly traveled walkways like Reeds Lake Trail. For example, there is no trash can from Hodenpyl Rock to the corner of Manhattan/Reeds Lake Blvd. With basically no cans in the entire Manhattan neighborhood, we feel this discourages people from cleaning up their dog's poo. There is no can at Griffiths Lake Park, why? Thank you very much for soliciting resident input!	10/23/2024 2:32 PM
40	None	10/23/2024 11:12 AM
41	I would like the city to make cycling to and from our parks and schools more user friendly and safer. The design of Lake Drive and Breton Road (use of curb squeeze to slow vehicle traffic) makes it dangerous for cyclists. There is no space for cars to move around cyclists.	10/23/2024 8:01 AM
42	I really think that East Grand Rapids should not ask the residents for any more millage increases. Many here are tax poor and can barely afford to stay here.	10/22/2024 8:10 PM
43	Appreciate our city workers!	10/22/2024 7:36 PM
44	We do not need a dog park at the SanLuRae Triangle.	10/22/2024 6:16 PM
45	Need better/more parking at Manhattan Park.	10/22/2024 4:49 PM
46	Less is more. Please just slow traffic and cut down less trees. Less pavement more nature.	10/22/2024 2:08 PM
47	Would love a park area near the "woods" streets/Breton down area. Somewhere to sit outside and walk to with shade. There isn't really anywhere within a 10 min walk for us and we live on Maplewood	10/22/2024 11:36 AM
48	I suggest more waste receptacles in and around Memorial Field, the track and Mehney field, as these are often overflowing during weekend events and no one comes to empty them until Monday. Dedicated pickle ball courts will be used from morning to night, hopefully the could be lit.	10/22/2024 11:31 AM
49	Would love to see a playground as part of the gaslight village development. Similar to the downtown playground in Saugatuck. San Lu Rae would benefit from plantings around the borders to keep kids away from the road. Additional shade would be nice as well.	10/22/2024 10:03 AM
50	I would love to see a greater focus on walkability improvements. More bike lanes, slowing vehicles. I think gas light would benefit from pedestrian improvements even to the point of limiting vehicle traffic from sections.	10/22/2024 8:56 AM
51	Recommend adding park amenities similar to the Grosse Pointe parks (See Pier and Osius Parks). These are resident only city parks that take advantage of the lake with swimming	10/22/2024 7:50 AM

East Grand Rapids Community Parks and Recreation Survey

SurveyMonkey

52	pools, beaches, and marinas. Love the parks and the current emphasis is great. Keep up the great work!	10/22/2024 6:56 AM
53	Thank you for all your hard work.	10/21/2024 8:48 PM
54	You didn't ask about bike lanes which should be an integral element that supports all of these efforts.	10/21/2024 7:56 PM
55	Please restrict boat trailer parking at Goodrich park and charge a fee for using the boat launch. Launch fees are not unusual at our lakes.	10/21/2024 6:21 PM
56	Seems like a very biased survey intended to only produce one result... more "investment" higher taxes. Question 8 was particularly odd - none of those areas need improvement they all just got improved	10/21/2024 6:08 PM
57	Lower taxes so people can afford to live in EGR	10/21/2024 6:04 PM
58	A community pool would be a hugely beneficial addition the to the community - to provide a gathering place in the warmer months, foster community and belonging, etc. I hope this has been seriously considered.	10/21/2024 5:48 PM
59	Similar surveys have used gathered information dishonestly and inaccurately. Please consider all feedback, not just what you'd like to hear.	10/21/2024 4:43 PM
60	I'm aware we have some very lightly used park land (eg plot of woods near lake). I'd like to see us put that land to use for simple walking and biking trails and to promote awareness of use of those resources.	10/21/2024 4:21 PM
61	Would like to know how the Gaslight Investors property development will include more park like amenities such as benches, green patches and EV charging. Also consider incorporating solar covered shade shelter spots. More native plants in the right of way/low maintenance.	10/21/2024 4:19 PM
62	Please open lakeside school tennis courts earlier in the season and leave nets up longer.	10/21/2024 4:09 PM
63	Home cross country meets	10/21/2024 3:59 PM
64	Na	10/21/2024 2:29 PM
65	Do not move the track. It is a vital part of our community and is a center point. I think that buying the lot behind the D&W and turning that into temporary track or park would be smart.	10/21/2024 1:58 PM
66	Much could be done with just tree-cutting, trimming/pruning alone in and around our parks and trails. This has gotten so neglected and in certain areas out of hand. For just one example, as you head northbound on Breton Rd and approach the traffic light at Boston, you can hardly see the traffic light due to the overgrown trees.	10/21/2024 12:23 PM
67	Small Outdoor skating rink put up in the winter for local hockey players and community skating would be great. I always thought the baseball field at Breton Downs would be great for it.	10/21/2024 11:55 AM
68	The Parks are great, but I think could be better. I think having a designated area for EGR residents to use pickleball courts, with some added features of shuffleboard/horse shoe, tether ball, etc... would be amazing. Somewhat of a "lawn games" park... with a small shade shelter and water available. The facility would be best placed in more of a "community friendly" spot, near Gaslight... near the baseball diamond/dog park. Manhattan is too secluded and not close enough to bring the walking/biking crowds. For ideas on how to run a thriving Rec department for tax paying residents, research could be done to see how other communities are doing this well... such as the Grosse Pointe communities. It is vital for helping keep housing values and the demand to live in EGR high... having parks and facilities that are in demand (a big one being pickleball). Thank you!!	10/19/2024 9:57 AM
69	the selection of coaches and the quality of youth programs (items not disconnected from one another) need to be prioritized. the space to host programs like these with the priority being our 0-18 year old residents should be prioritized to the top.	10/17/2024 3:19 PM
70	We STRONGLY want Steketee Woods to be developed as was in the original plans, as well as the bike lane along the south side of Reeds Lake Boulevard from Manhattan into gaslight.	10/16/2024 1:08 PM
71	Thanks for the great work you do! The parks facilities and rec programming are one of the things that makes living in EGR special! Special shout out for the amazing wealthy pool and	10/15/2024 12:13 PM

opportunity to take private lessons and fantastic dance teachers/programs that are fun and not overly intense for little ones. We love the community center and library being together too!

72	The recent school playground upgrades have been amazing, thank you! The addition/expansion of bike trails at Manhattan were also a much needed and effective use of the land. I had no idea that Sketete and Schroeder were EGR parks, seems to me that they could be utilized in some way? Public bathrooms at Manhattan could use an update, opportunity for public bathrooms at Waterfront park?	10/15/2024 11:23 AM
73	John Collins Park should be upgraded to allow for use after rain or storms. Drainage must be improved. We should look to Big cities and premiere destinations to see how they use waterfront parks. I believe there is much more we could be doing to take advantage of Reed's Lake and John Collins Park.	10/14/2024 5:19 PM
74	Adult tennis offerings	10/14/2024 4:30 PM
75	A community rowing program would be a wonderful addition given the access to Reeds Lake. Even having community access to the ergs in the high school crew boathouse would be awesome. Open it up when the team isn't using them, they are unused for hours each day. It may even be a revenue-generating opportunity for the team as well. It would be nice to have an athletic facility like the YMCA/MVP in EGR The playground renovations at the elementary schools are great! Dont ban/restrict the use of saunas. The city got involved in a neighbor dispute and overstepped.	10/14/2024 1:09 PM
76	Good luck with your efforts.	10/14/2024 11:07 AM
77	Although not Parks and Rec, accessibility on sidewalks is a huge issue for me. Sprinklers over sidewalks and overgrown trees/hedges are more common than not and prevent easy use.	10/14/2024 10:03 AM
78	I wish there were more ways to enjoy the beautiful waterfront in our community. Boardwalks that connect on both ends to the trail (not out and back) would be fantastic. Beach access would be great. And access to the water around other parts of Reeds Lake Trail or Reeds Lake Blvd would be great - even just to let my dog get a drink on a long walk.	10/14/2024 9:22 AM
79	The parks are pretty good.	10/14/2024 8:35 AM
80	We need more tennis courts in a group not scattered around the community. We also need more sporting fields to accommodate clubs & teams. And maintained to the highest quality for the sport.	10/14/2024 7:44 AM
81	Please keep walkers safe & disallow motorized bikes, scooters & one wheeler's off of paths & walk ways, including sidewalks. As a walker, motorized devices are extremely dangerous on our walkways.	10/13/2024 10:23 PM
82	Many facilities are falling apart. Dugouts at Manhattan need to be covered, drainage at Remington should be a top priority, tennis courts at the middle school are crumbling. Not many people in the community will utilize a splash pad but many of multiple ages would use pickleball courts. You can't walk around the loop at Collins Park without stepping through mud, water puddles, and goose poop (these things are across the sidewalks). The weeds need to be removed from Reeds Lake so it's actually swimmable. Can Reeds Lake be stocked with fish for better fishing?	10/13/2024 12:09 PM
83	none	10/13/2024 10:59 AM
84	Before expanding and investing in new. Let's make sure our existing is top notch. Sustainability is about rejuvenating what we have and enhancing the natural areas to native and not developing	10/13/2024 8:50 AM
85	I would love to see the bathroom facilities be open year round and possibly have additional ones built on or near the reeds lake trail near Manhattan Park section of the trail. I would also love to see a flatter trail (Hodenpyl) dedicated to CC skiing in the winter and groomed for classic skiing when conditions allow.	10/13/2024 7:13 AM
86	I would really like to see the city make additional efforts to improve the trail around Reeds Lake. As you know, it is a mix of dedicated trails and streets. If land is unavailable to expand the dedicated trail portion, I really would like to see the City do more to set up a dedicated bike/running lane on the street portion of the trails with dividers and safety measures.	10/12/2024 11:36 PM
87	There needs to be a serious reconsideration of the Lakeside playgrounds, specifically the	10/12/2024 9:12 PM

	Lakeside Lower Elementary playground. I am not sure what falls under EGR dollars vs. school dollars, but it is a total disaster.	
88	The geese poop throughout Collins park is a real eyesore and deters people. Collins park needs manicuring. The cones around the flooded pot is really annoying and has been there most of the summer. Please cover the utility equipment near lakeside (some of the shrubs died). More attention to weekly maintenance and cleanup maintenance at Collins. More trees so people can put there hammock.	10/12/2024 5:17 PM
89	I would love if we have more restaurants (sushi comes to mind) and places like that in Gaslight, rather than an upscale sofa shop most people probably don't visit, or a flooring shop that sits on a prominent corner that is never opened. Move that to an upstairs location somewhere, and capitalize on the gaslight village area you have to bring more families in on nights and weekends. Thank you!	10/12/2024 4:32 PM
90	Thank you for asking us to give feedback.	10/12/2024 3:34 PM
91	Tax dollars should focus on residents, not bring non-residents into the city	10/12/2024 3:32 PM
92	Gaslight needs a vision and support. We need more restaurants and town housing for young families that can support the school system. Ada, by comparison, is investing in their downtown and it's really nice.	10/12/2024 3:31 PM
93	I think with the update to Manhattan happening and the expansion of the trail by the "rock" that our parks, playground and trails are exactly where they should be and it's time to leave everything alone and focus on continued maintenance. I am STRONGLY against any additional trails being added to more wooded areas.	10/12/2024 10:02 AM
94	Please mulch Hodenpyl Trail while we are waiting for the paved path. Please, please keep the paved path as narrow as possible so you are not taking down trees. Don't need much more than the width of a wheelchair. People can move over or wait to pass. This should be a walking trail not a biking trail. Try not to disturb nature with over development. Thank you.	10/12/2024 9:31 AM
95	I think Parks and Rec is an incredibly important and positive component of our community. I also think EGR has an untapped potential to increase the benefits we could provide to our community. Thanks to parks and rec we have amazing youth sports, however our facilities are lackluster. Elementary fields are now better, however we can improve our facilities. I think this is the most important improvement we can make in our community. I think we need to build an indoor sports facility- with one or 2 fields. It would get non-stop usage.	10/12/2024 9:02 AM
96	I feel mostly that adding a seasonal outdoor community pool somewhat centrally located in East Grand Rapids would create a wonderful community feeling and keep all our members swimming well	10/12/2024 8:17 AM
97	Focus on existing park maintenance and smaller scale upgrades. No new "destination park" attractions or anything that requires additional costs for upkeep.	10/12/2024 8:14 AM
98	I appreciate the parks we have. We dont need more facilities. Open up walking trails and green space. Stop spending tax dollars to pave over park spaces. This survey forces respondents to say each park needs improvement (ranking them without an option not to). This is going to create flawed data to pull analysis from the survey.	10/12/2024 8:07 AM
99	I believe the amount of parks we have should just be maintained and not expanded. Maintenance is always a long term issue in the aging of infrastructure and is expensive. Natural areas should be left natural and monitored for invasive harmful plants.	10/12/2024 6:55 AM
100	Please look at other financial avenues than property taxes.	10/11/2024 11:35 PM
101	More neighborhood parks because all the playgrounds are off limits when school is in session. We really love being able to walk to a playground with the kids but cannot use them during school season.	10/11/2024 9:51 PM
102	Need more areas to practice sports, pickleball (see Grand Haven!), outdoor basketball courts, a way to keep the goose poop out of John Collins - so gross we stop going by mid summer.	10/11/2024 7:53 PM
103	Parking within the city is a problem. During the summer boat hauling cars take up 2-3 spots alone. I am also a employee at Woodcliff and parking for work can be impossible bc walkers/runner take every spot. Please consider solutions	10/11/2024 5:07 PM
104	I didn't know most of these parks existed. I'm aware of John Collins, Manhattan, Hodenpyl and	10/11/2024 4:48 PM

105	Remington, but the others are a mystery. I'm generally in favor of keeping things natural, but we have not gone to Hodenply due to the high volume of poison ivy. Please create swimming access to Reeds Lake. Our summer have continued to get warmer. With a lake less than a mile from any of us it makes no sense for our residents to have to drive to Lake Michigan for swimming access.	10/11/2024 4:41 PM
106	you need a better softball program for girls and better baseball program for boys. you need a more Elite (out of city) basketball program that plays other teams outside of the community. you need gymnastics, you need Youth Dance for older girls - just FUN dancing - hip hop, etc. You need a MIDDLE SCHOOL dance (informal), but I monthly city hosting gathering for Middle Schoolers (see what Grosse Point does with the War Memorial dances). There should be NO CAP for youth soccer, everybody plays.	10/11/2024 4:37 PM
107	I think that middle school sports should be run by the schools. That would help our kids more once they get into high school. The soccer and baseball fields need upgrades. Baseball field is not good at all when compared to similar schools in the area and conference (besides Ottawa Hills). Even with the drainage fixes it needs updating and better overall facility amenities. Collecting entry fees for middle school sports should go into the sports. Football field will always be nice because of their resources.	10/11/2024 4:23 PM
108	More nature area/hiking trails as my vote! :) Thanks for all you do!	10/11/2024 3:27 PM
109	We would love to see triangle park be more of a natural/native landscape. More trees, wildflowers, community gardens. More seating/picnic areas. Less of a wasted burnt grass space.	10/11/2024 2:47 PM
110	Thank you!	10/11/2024 2:30 PM
111	Longer duration youth swim options would be awesome. Similar to what is done for other sports like soccer and basketball for elementary age kids.	10/11/2024 2:28 PM
112	Too much concentration north of Reeds Lake, not enough small playgrounds for kids, too much goose poop in Collin's Park	10/11/2024 2:03 PM
113	Safer infrastructure for biking from place to place, schools and playgrounds and library, please!!!	10/11/2024 1:55 PM
114	More trash receptacles for dog poop around town!	10/11/2024 1:18 PM
115	In Colorado/MN they have this big troll made out of natural products by Thomas Dambo. They are in the middle of the woods and are awesome. It would be so cool if we had a sculpture in Hodenply or even in any of the woods here in EGR. More art!	10/11/2024 1:18 PM
116	I would like to see a feeling of welcome to all to use EGR facilities and more emphasis on the environment. Ask users not to use plastic water bottles, etc. if possible, promote this for all users, uses of parks.	10/11/2024 1:14 PM
117	Recycling bins at all parks please. This is really shocking that we don't have this.	10/11/2024 1:12 PM
118	We really need more parking at Manhattan Park - especially during soccer season. This was my one issue with the expansion of the park. We have people constantly parking on our street, blocking mailboxes and keeping us from receiving mail. I think the parks are great but the parking is really getting out of control.	10/11/2024 12:52 PM
119	There was no distinction between walking or biking trails in the questions about expanding the trails. We do not need anymore biking trails as those have ruined it for the walkers at Manhattan park. We could use more walking trails however.	10/11/2024 12:37 PM
120	The city does a poor job of cleaning up facilities it shares with the schools. When Mehney and other facilities are rented by the city for private use (especially on weekends), the city needs to pick up the trash and do a better job overall.	10/11/2024 11:57 AM
121	Adding paddle boards to the kayak rental system would be excellent	10/11/2024 11:41 AM
122	I do have a recommendation. I am an avid runner and someone with ulcerative colitis. During winter months when bathrooms at John Collins and Remington are closed, I often find myself without needed facilities during my run. In fact, many runner who do not have GI conditions have the same challenges. I strongly advocate for the placement of year round bathroom	10/11/2024 11:40 AM

facilities (weather plumbed or outhouse format) at multiple locations along the around the lake path. This would be amazing and very helpful. Bill Hoefler 757-403-1072

123	Thank you for the survey. Creating an area where people can gather in or close to GLV is needed. The lake does not seem connected to the area.	10/11/2024 11:38 AM
124	I wish the school and the city would get together and discuss the best way to use and design these facilities. It seems like the city does not use these limited space the best way. We waste too much tax dollar money on projects where these projects don't get the max out of the space. There is a lot of waste. The city doesn't plan properly.	10/11/2024 11:36 AM
125	The parks are not the problem. It's access to the parks through biking and walking trails	10/11/2024 11:35 AM
126	I feel like East is very behind on more creative alternatives to parks and playgrounds. Everything is super traditional and doesn't allow for creative thinking. My hope is that whom ever is making these final choices considers newer more improved choices and ways of thinking. Aka playscapes, gardening, water features, etc.	10/11/2024 11:33 AM
127	Maintenance of high school fields should be improved or at minimum better maintained, as a representation of our community	10/11/2024 11:32 AM
128	Again, please consider trimming up the overgrown trees along reeds lake: middle school & soccer field. It would make a big difference. Thanks.	10/11/2024 11:28 AM
129	Can parks and rec make people less mean?	10/11/2024 11:27 AM
130	Please don't spend time and resources carving up every natural space with paths. The abomination of the bike trails at Manhattan are bad enough.	10/11/2024 11:17 AM
131	San Lu Rae triangle would make an excellent neighborhood park.	10/11/2024 11:16 AM
132	Additional Water fountains around the lake loop and at playgrounds would be quite nice.	10/11/2024 11:13 AM
133	Please put in a skate park at Manhattan, they have a ton of unused space. Also, can we please get a cross country trail in East!	10/11/2024 11:12 AM
134	I love trails but not at the expense of taking away existing wildlife habitats. I also think it's sad that only children of members of the GRYC (or Reeds Lake home owners) have access to swim in Reeds Lake. It's elitist. I am very happy a new playground / splash pad is in the works at Manhattan, though. Lastly, I would LOVE to see a community garden in our town. Thanks for all you do!	10/11/2024 11:11 AM
135	.	10/11/2024 11:09 AM
136	A water fountain on the "other" side of the lake somewhere along the path. The library, John Collins, and the dog park area are all so clumped, would be great to see a water fountain maybe at the corner of Reed's lake and Manhattan	10/11/2024 11:06 AM
137	It would be awesome to have neighborhood parks that weren't just school playgrounds	10/11/2024 11:04 AM
138	Really would love a neighborhood playground somewhere near Gaslight for young children during the school year - it could even be a nature based play area. Also would love to see more trails being made and maintained for walking in all of the woodland areas.	10/11/2024 10:57 AM
139	The greatest opportunity for parks and rec is to improve parkland in the city center, helping to promote gaslight village as a destination. Ada has a park adjacent to its new downtown which is a major draw, helping support the businesses there.	10/11/2024 10:56 AM
140	as a parent of a new middle school cross country runner, it would be great if we had a cross-country track for the kids to have home meets.	10/11/2024 10:55 AM
141	More and more progressive cycling infrastructure -- protected bike lanes, bike boulevards, green boxes for turns, signage, education. Also, traffic circles are the best.	10/11/2024 10:53 AM
142	Sustainability should be prioritized!	10/11/2024 10:49 AM
143	a cross country course would also be great	10/11/2024 10:46 AM
144	Thank you for your work and this survey. Parks are very important to my family's quality of life.	10/11/2024 10:46 AM
145	Please consider how to make John Collins Park more of a socially thriving place and a place where there are activities for children. Without a public beach or without a playground, it is not	10/11/2024 10:44 AM

somewhere we choose to go often and it's a lost opportunity in the center of town. Manhattan is too far away.

146	Another turf field for youth sports to take pressure off of mehney and memorial. Recycling and water stations. Wish list- Community weight room and indoor turf.	10/11/2024 10:44 AM
147	Need to build an ice rink in East Grand Rapids	10/11/2024 10:40 AM
148	Now that the school playgrounds are nearing a year of use, I would like to see the company come back and review/improve some areas. I.e., one area that was designed to be a green grassy area to play has been nicknamed, "the dust bowl". It's all dirt and rocks. The kids play soccer, fall, and cut their knees open on all the rocks. Turf would probably be a better option in this small area. Another example on a playground is the height of some of the new equipment being either too high (the kids drag over a bench to reach), or too low (the kids don't use it). I'm sure the kids and parent would have a lot of suggestions to continue the improvement of these new and highly utilized town parks.	10/11/2024 10:39 AM
149	I think Stevekee Woods and Hodenpyl Woods could be great properties for quality of life if we had better (or any) trails there.	10/11/2024 10:39 AM
150	The drainage at John Collins Park needs to be repaired near the boathouse	10/11/2024 10:38 AM
151	A group of male adults have been playing pickleball mainly at wealthy. They have (3) nice courts. Any way lighting can be added so we can utilize these courts when daylight is reduced in the fall. thanks!	10/11/2024 10:37 AM
152	Would be very interested if there could be greater use of the beechwood park areas if those are owned by the city. I didnt even know that was a park, i thought it was private property. Would be very interested if that could be developed into a park/playground area	10/11/2024 10:35 AM
153	I would most like to see development of the additional park properties on Reeds Lake for more community access to the lake.	10/11/2024 10:33 AM
154	Maybe we should be charging for the use of the boat and kayak launches? i.e. permit to us	10/11/2024 10:31 AM
155	Thank you for gathering this feedback.	10/11/2024 10:30 AM
156	Johns Collins Park is basically unusable due to all the goose droppings. What can be done about this? Additionally it would be nice to have a playground within the gaslight area. Either right downtown or at John Collins Park. I can see that being a great gathering spot for families. Once you're downtown there aren't currently great spots to hangout with young children that aren't concrete.	10/11/2024 10:29 AM
157	Parks and Rec does a poor job of maintaining and cleaning the HS pool. It is a flagship for he community and used widely in our household. Despite multiple comments to the Aquatics director on this issue it has not been addressed. The Aquatics director is largely non-responsive on such issues.	10/11/2024 10:27 AM
158	I would like to see a community workout facility. Also, better access to a pool - outdoor preferred but a better indoor pool for rec would be welcomed. also, reeds lake trail is dangerous and needs to be addressed. a designated bike lane should be considered. the trail is truly a cornerstone of our community and we should take more time and \$\$ to improve. Additionally, a kayak launch at john collins would be helpful.	10/11/2024 10:26 AM
159	Build and Indoor turf athletic facility.	10/11/2024 10:21 AM
160	I appreciate seeing EGR staff come through and empty trash bins regularly and not let them build up. I also love the hanging flower baskets in downtown EGR.	10/11/2024 10:21 AM
161	the park system is great, please stop trying to find new sources of money just for the sake of spending money to add things	10/11/2024 10:21 AM
162	Why are we trying to spend more \$\$ and higher taxes in this economy?!	10/11/2024 10:20 AM
163	We are desperately short on field availability for youth sports. With the high school renovation and temporary loss of the track field, this problem will only grow worse. EGR need to assess long term how we can acquire land for more practice fields and an indoor field house. Our community is already falling behind our neighbors in this regard, we need to find solutions	10/11/2024 10:18 AM
164	Your youth football program needs to be improved with coaching.	10/11/2024 10:18 AM

East Grand Rapids Community Parks and Recreation Survey

SurveyMonkey

165	We would love to see lighted outdoor basketball courts!	10/11/2024 10:17 AM
166	We need a larger space for recreational boating. More boat launch space not located so inconveniently in a busy area.	10/11/2024 10:13 AM
167	Please take on board the comments about energy savings in #14 above. EGR needs to be a leader in incorporating renewable energy sources and reducing reliance on fossil fuels throughout the city -- including but not limited to our parks and recreation. The city should incorporate and promote solar power whenever and wherever possible, and as efficiently as possible!	10/10/2024 8:46 PM
168	Recycling, water stations better drainage on trails needed. Skate park and baseball hoops near lake. Give kids more to do. More turf for sports.	10/7/2024 3:37 PM
169	A decision needs to be regarding which organization will actually claim responsibility for the maintenance of tennis courts that are on school property. It's clearly obvious that no one is regularly mowing the facilities. The landscaping is overgrown. Some of the fencing needs repair. The bathrooms are horrible. The high school athletic director has too many other things to manage. Someone needs to step up.	10/3/2024 8:23 PM



GRANT HISTORY

Grantee

City of East Grand Rapids - Kent County

Project No. 26-00628 **Project County: Kent** **Project Year: 1975**

Project title: Manhattan Project-Phase I

Project Status: Grant Closed

Grant Amount:
\$14,184.78

Scope Item

Project Description: One softball/football field, soccer/field hockey field, and LWCF sign

Project No. 26-00705 **Project County: Kent** **Project Year: 1976**

Project title: Manhattan Project

Project Status: Grant Closed

Grant Amount:
\$26,903.00

Scope Item

Project Description: 2 tennis courts, shelter, trails with observation area, primitive amphitheater, and LWCF sign

Project No. BF89-447 **Project County: Kent** **Project Year: 1989**

Project title: Manhattan Site Improvement

Project Status: Grant Closed

Grant Amount:
\$400,000.00

Scope Item

- fencing/backstop
- fitness trail equipment
- irrigation
- parking area, paving,curb
- restroom/maint. bldg.
- seeding & landscaping
- site equipment
- site lighting
- site prep. & grading
- softball stonedust
- storm drainage
- topographic survey
- topsoil
- trail system



GRANT HISTORY

Grantee

City of East Grand Rapids - Kent County

Project Description: Construct parking lot, softball and soccer field, relocate present soccer & softball field, fitness course, jogging & cross-country trail, and restroom/maintenance building.

Project No. 26-01505 **Project County:** Kent **Project Year:** 1991

Project title: Manhattan-Phase II

Project Status: Grant Closed

Grant Amount:
\$135,538.02

Scope Item

Project Description: Construct four sand volleyball courts/ice skating rink surface, playground, picnic shelter, parking lot adjacent to the newly developed Manhattan Recreation Area.

Project No. TF91-177 **Project County:** Kent **Project Year:** 1991

Project title: Waterfront Park Expansion

Project Status: Grant Closed

Grant Amount:
\$800,300.00

Scope Item

Project Description: Acquire 10.3 acres to increase public access to Reeds Lake, to provide public park development capability (including possible boat launch and on-site parking), and to preserve wetlands.

Project No. CM99-112 **Project County:** Kent **Project Year:** 1999

Project title: John Collins Park

Project Status: Grant Closed

Grant Amount:
\$338,357.00

Scope Item

Barrier free fishing deck

Barrier-free Overlooks(2)

Barrier-Free Restrooms

Barrier-Free Walks, concrete/bricks

Concrete Steps and retaining walls

Decorative City Map Plaza

Historic Walk with benches & decorative paving

Irrigation and Landscaping

Shoreline Stabilization

Project Description: Improvements at Collins Park and Reeds Lake with the addition of restroom facilities and a fishing pier plus shoreline erosion control measures.



GRANT HISTORY

Grantee

City of East Grand Rapids - Kent County

Project No. TF08-054 **Project County:** Kent **Project Year:** 2008

Project title: Reeds Lake Waterfront Park Development

Project Status: Grant Closed **Grant Amount:**
\$490,000.00

Scope Item

Fishing pier and boardwalk

Floating boardwalk system

Habitat restoration

Interpretive nodes

Lakefront viewing area

Landscaping

Parking area

Permit fees

Site amenities


Site preparation and grading

Walkways


Project Description: Development on Reeds Lake will include accessible trails, lake viewing areas, fishing pier, floating boardwalks along 2,225 feet of Reed Lake, parking, historical and environmental interpretation and habitat protection and improvements.

Total number of projects: 7

Total Amount of Grant Given \$2,205,282.80

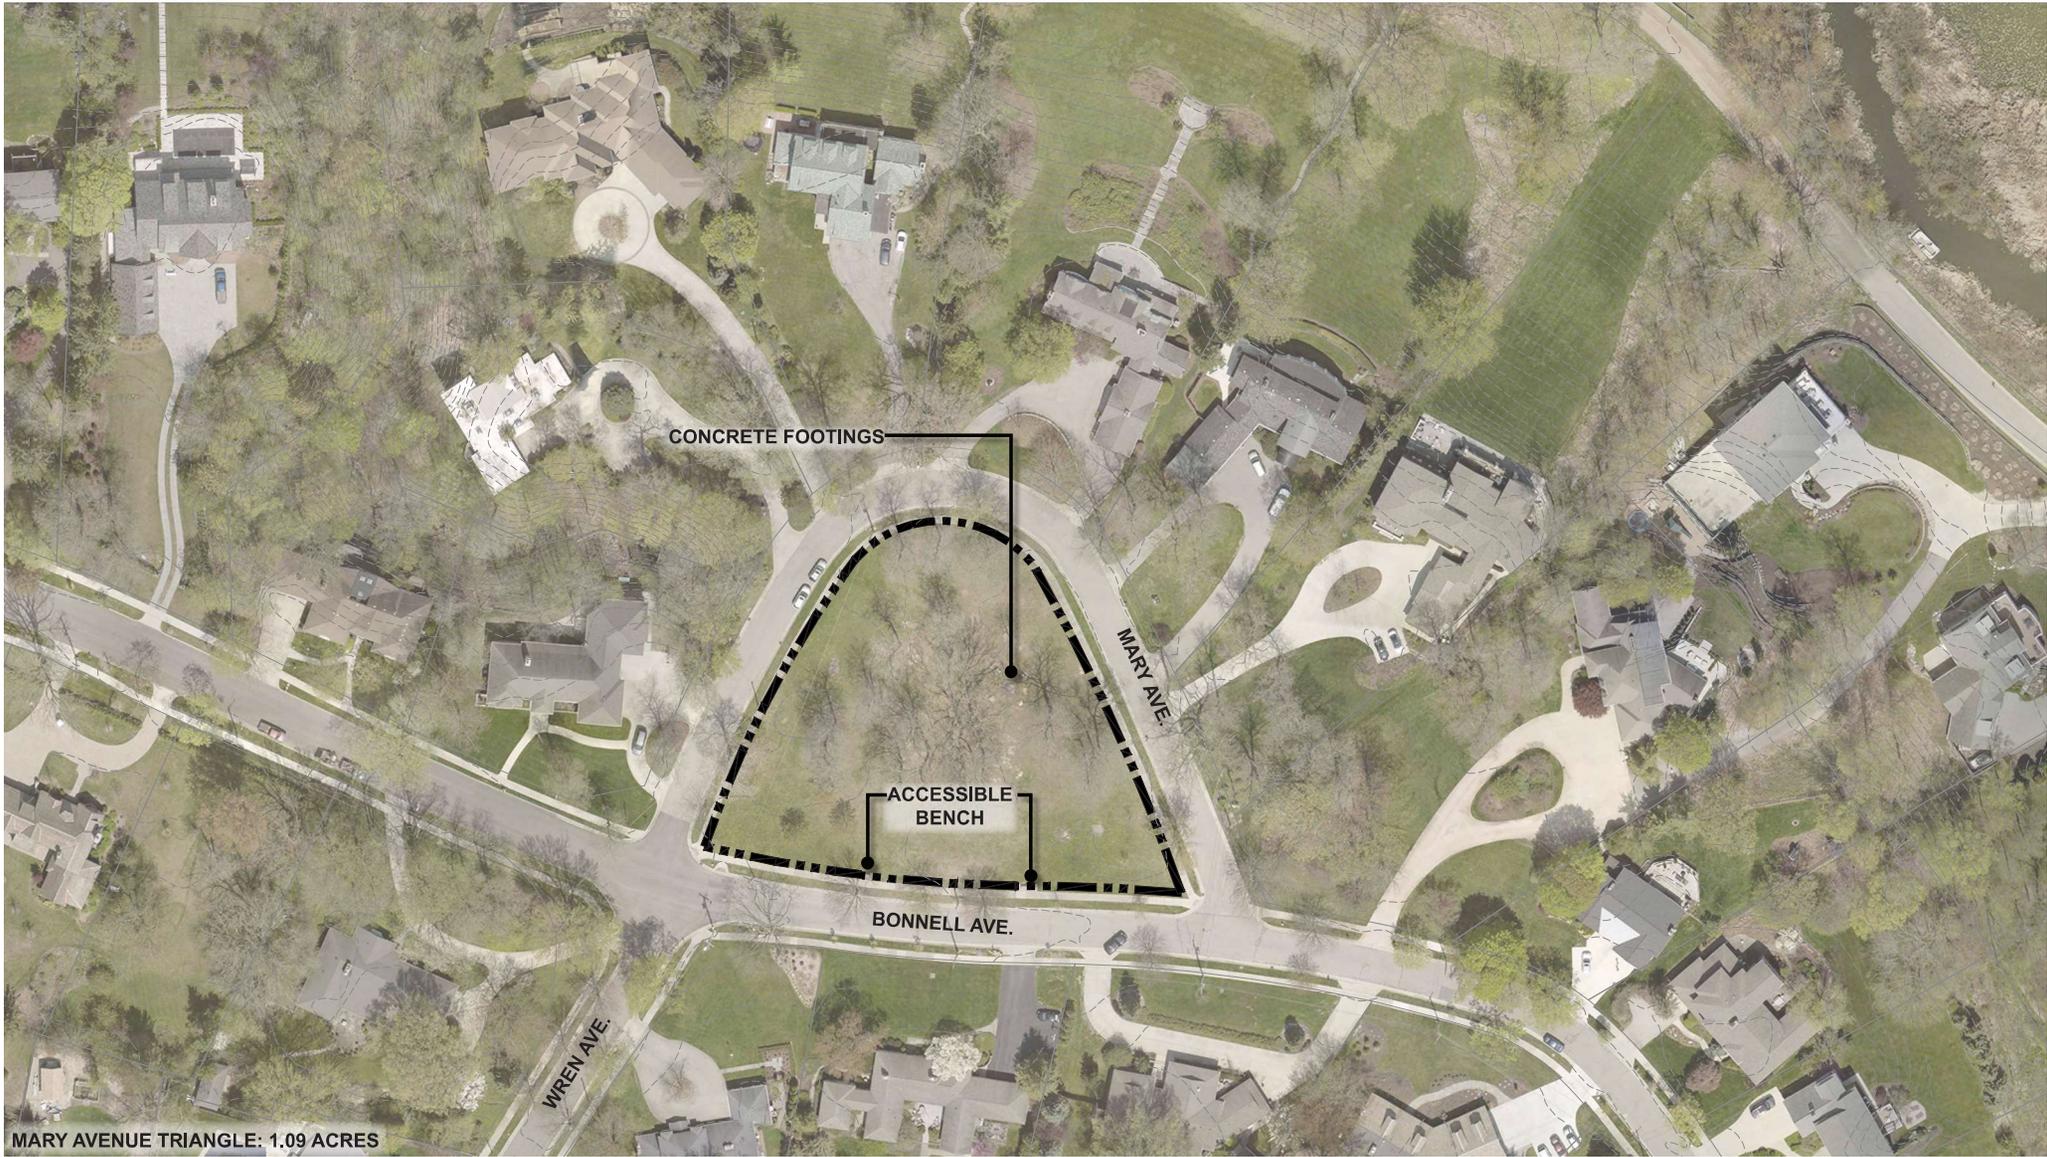


 **5-YEAR PARK & RECREATION PLAN**
MARY AVENUE TRIANGLE
 3035 BONNELL AVE. SE.

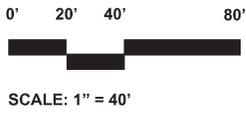

PROPERTY LINE

DATE
 10.29.2024
 PROJECT NO.
 2238



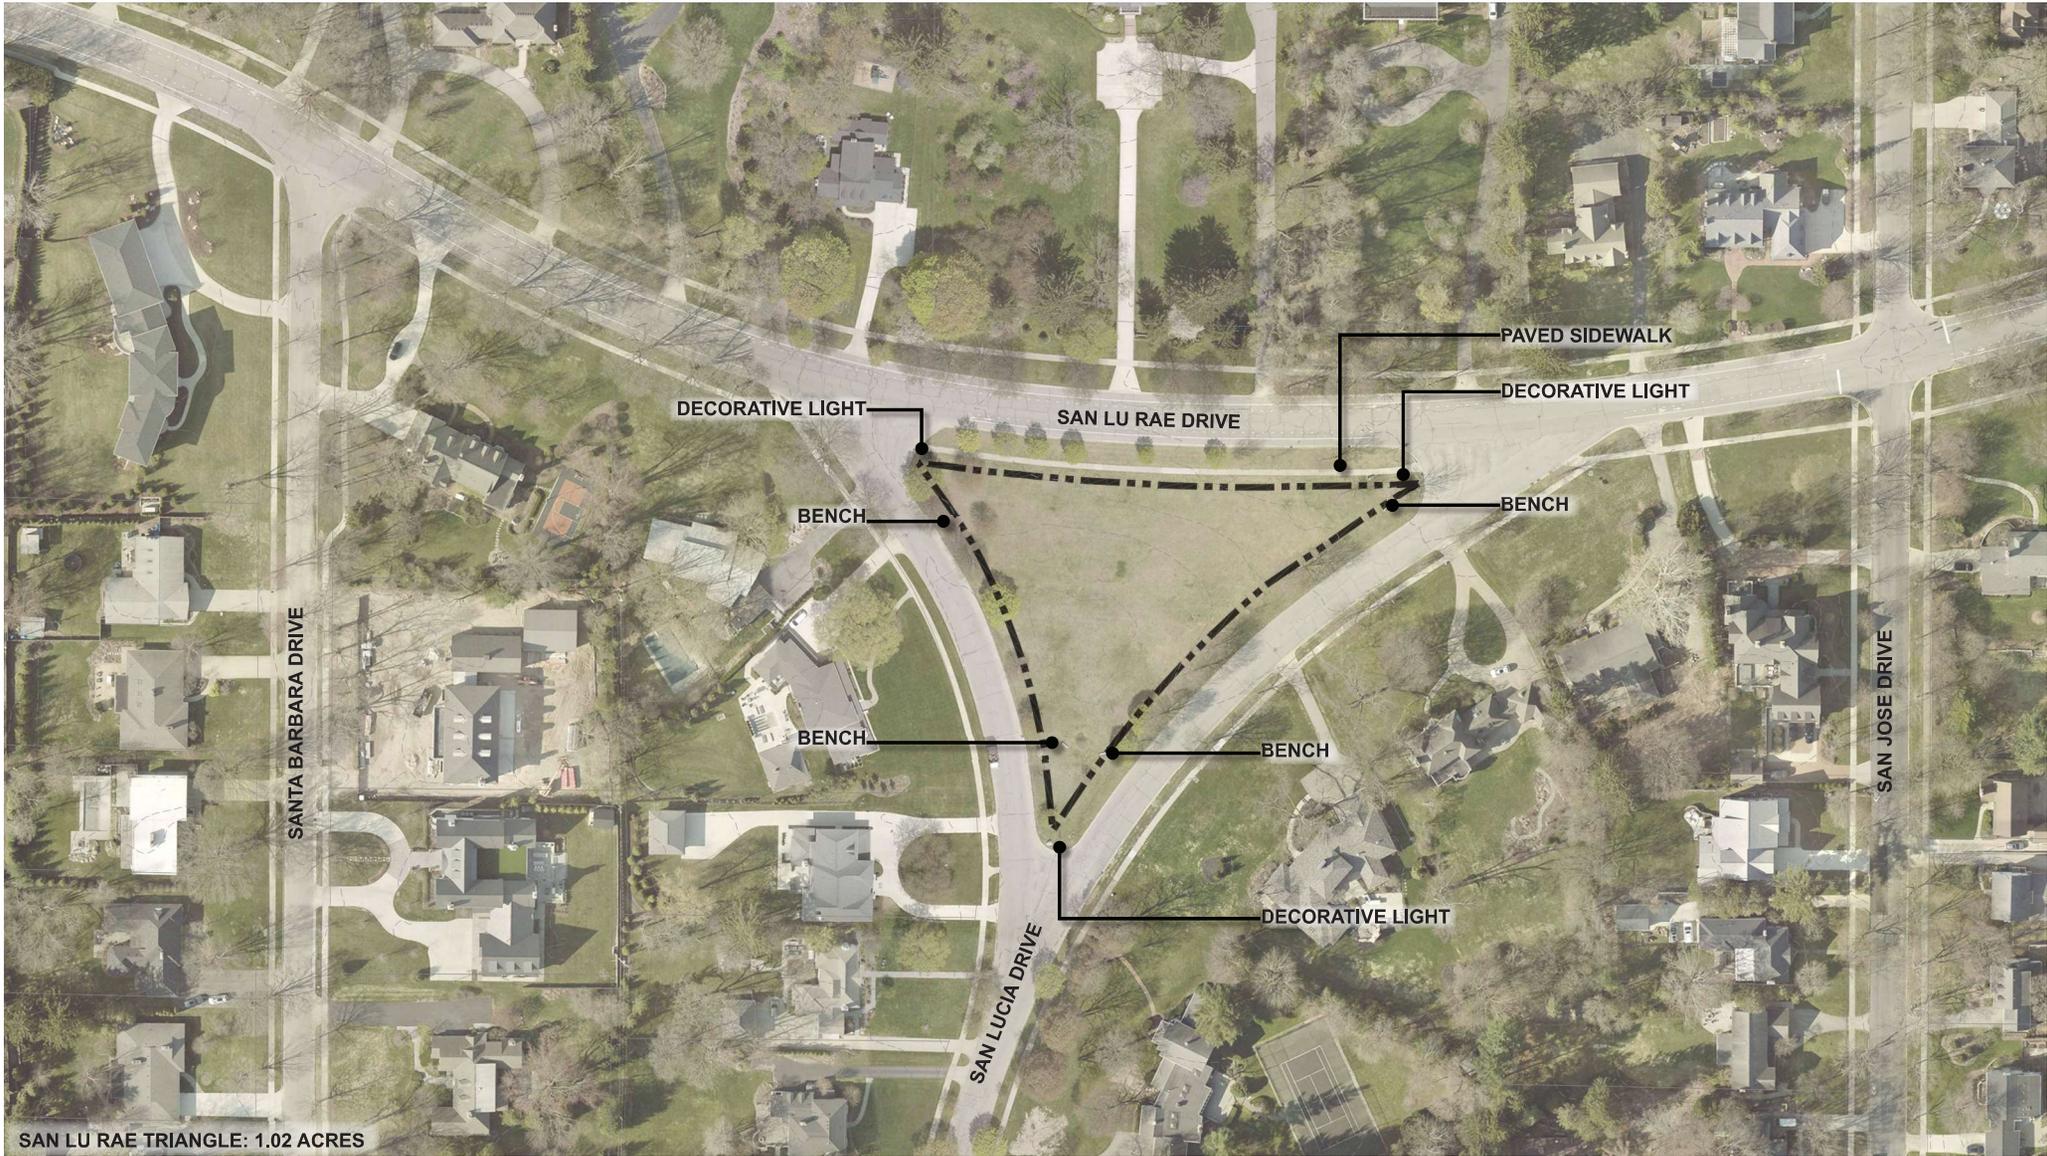


CITY OF EAST GRAND RAPIDS
BETTER PLACE TO LIVE

5-YEAR PARK & RECREATION PLAN

SAN LU RAE TRIANGLE

1990 SAN LU RAE DR. SE.

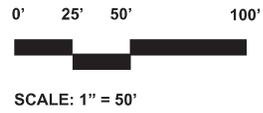


PROPERTY LINE

DATE
 10.29.2024
 PROJECT NO.
 2238






5-YEAR PARK & RECREATION PLAN
SCHROEDER PARK
 2618 REEDS LAKE BLVD. SE.

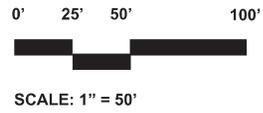

PROPERTY LINE

DATE
 10.29.2024
 PROJECT NO.
 2238



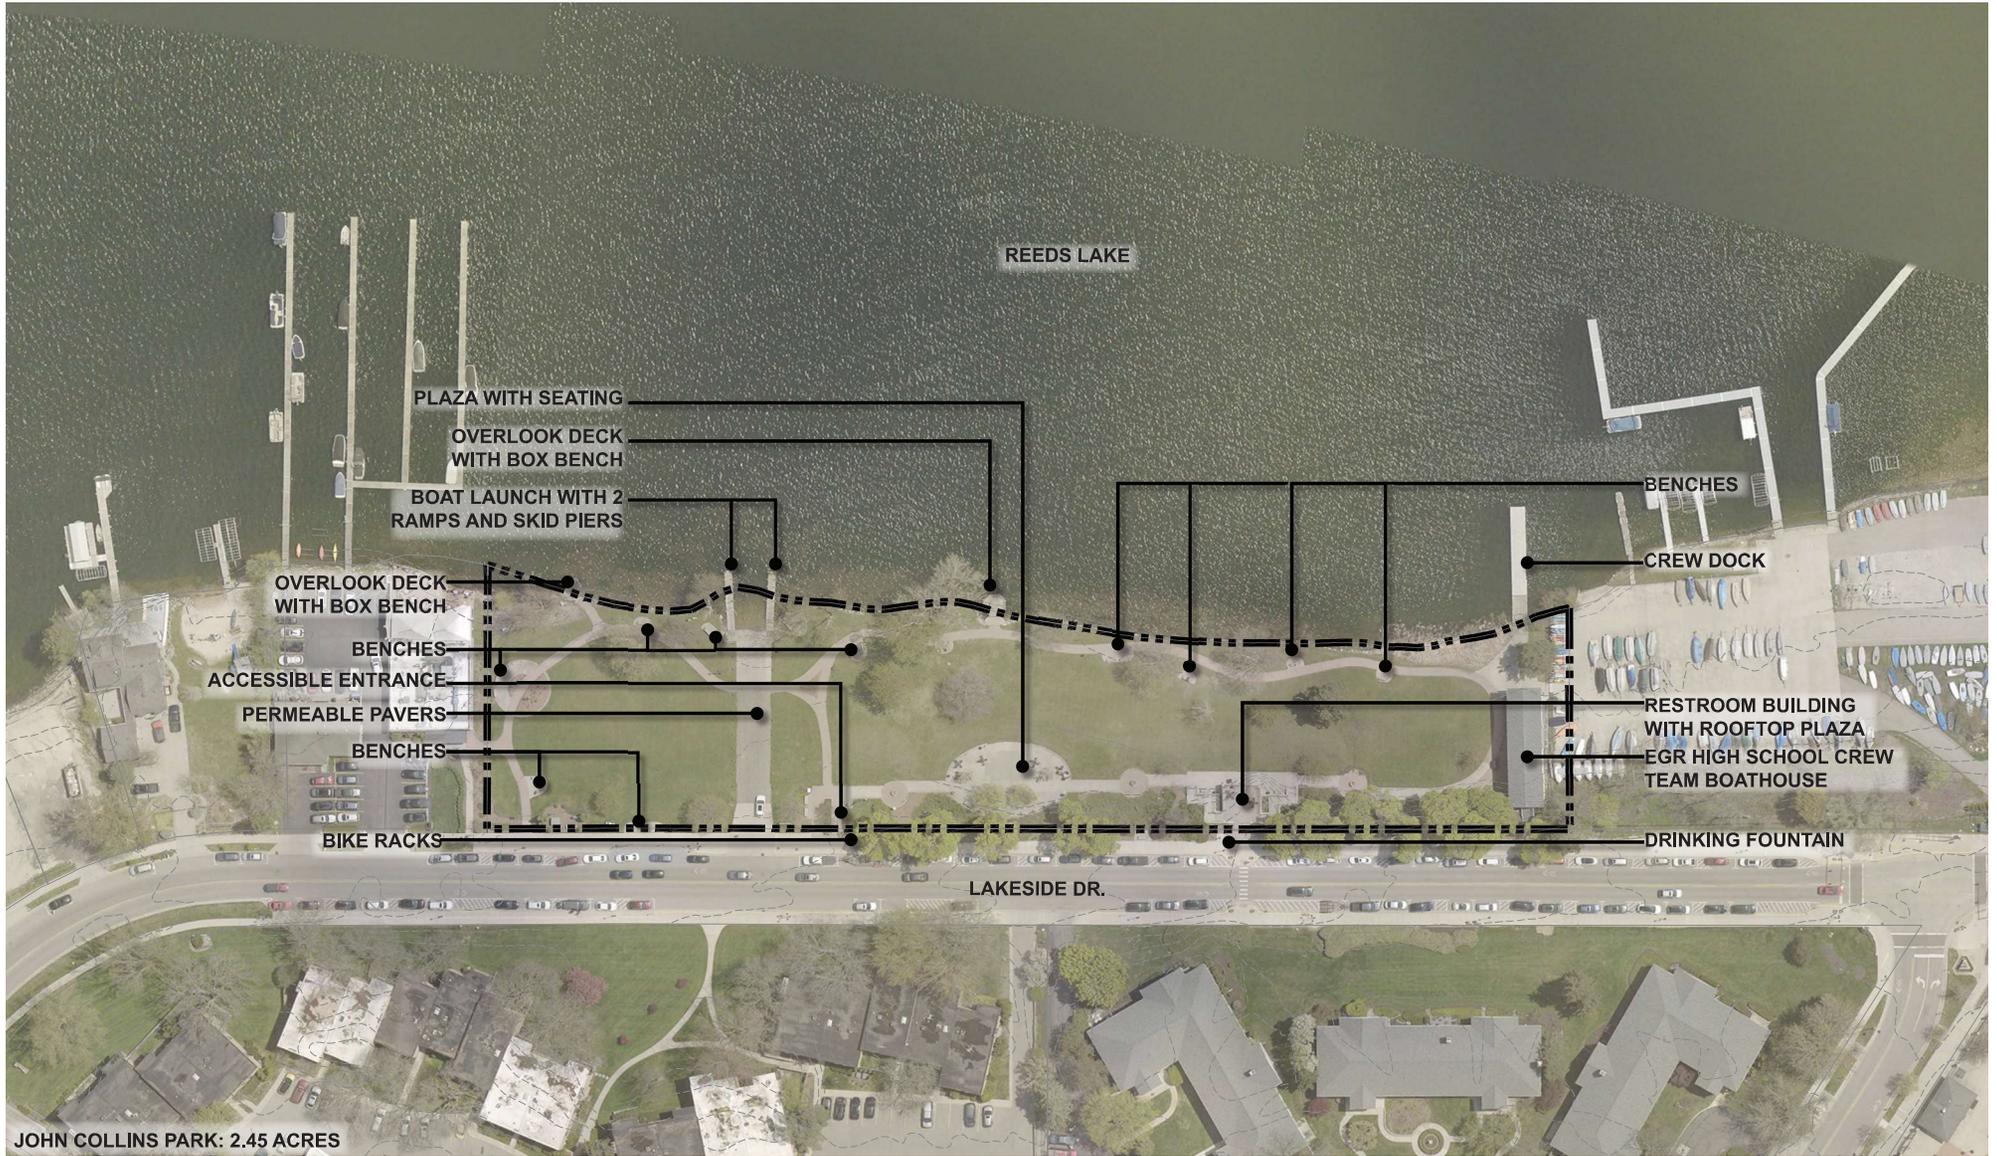

5-YEAR PARK & RECREATION PLAN

JOHN COLLINS PARK

650 LAKESIDE DRIVE SE.

0' 20' 40' 80'



SCALE: 1" = 40'




PROPERTY LINE



DATE
10.29.2024
PROJECT NO.
2238



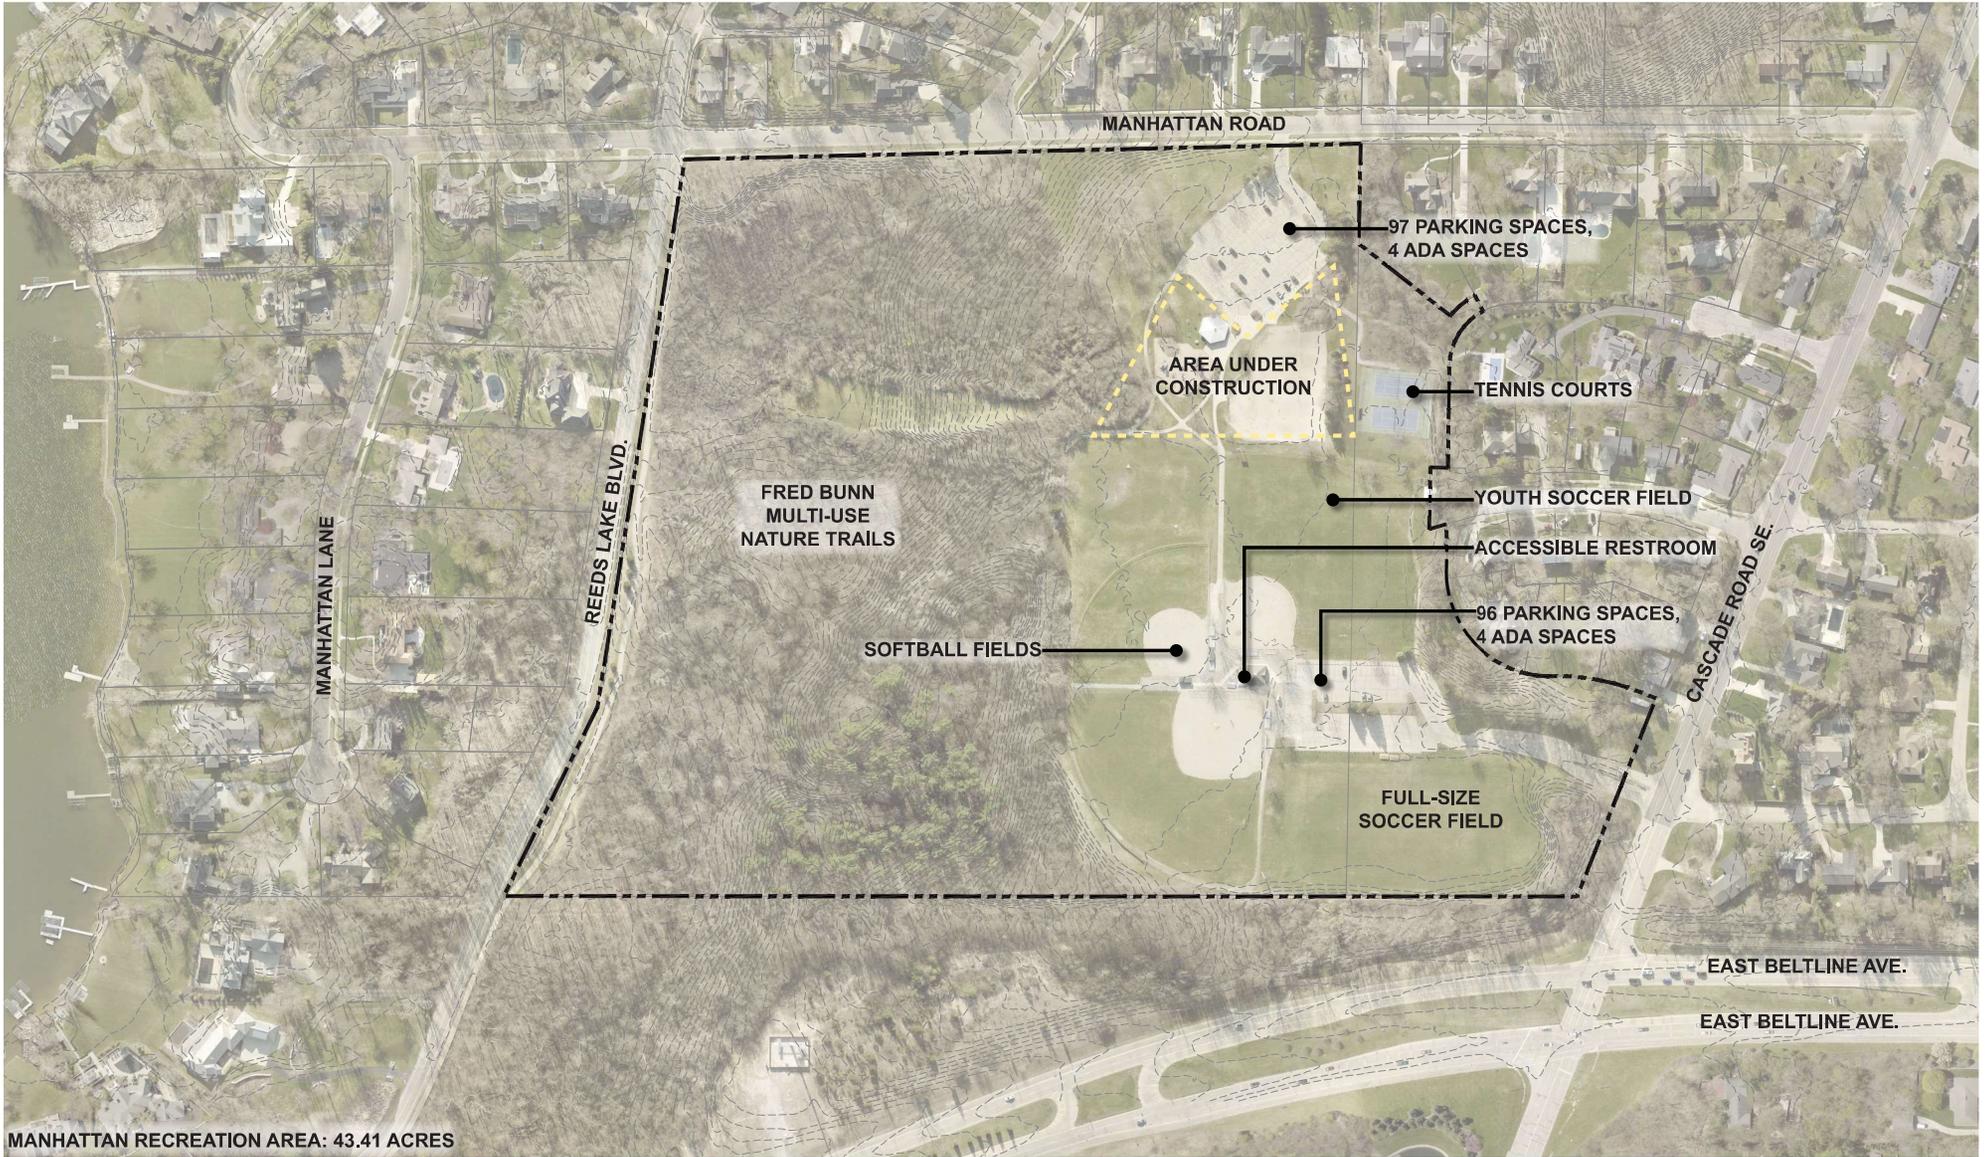

5-YEAR PARK & RECREATION PLAN

MANHATTAN RECREATION AREA

430 MANHATTAN ROAD SE.

0' 50' 100' 200'



SCALE: 1" = 100'




NORTH


PROPERTY LINE



DATE
10.29.2024
PROJECT NO.
2238

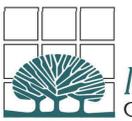

Landscpe Architects and Architects
EAST GRAND RAPIDS • MICHIGAN

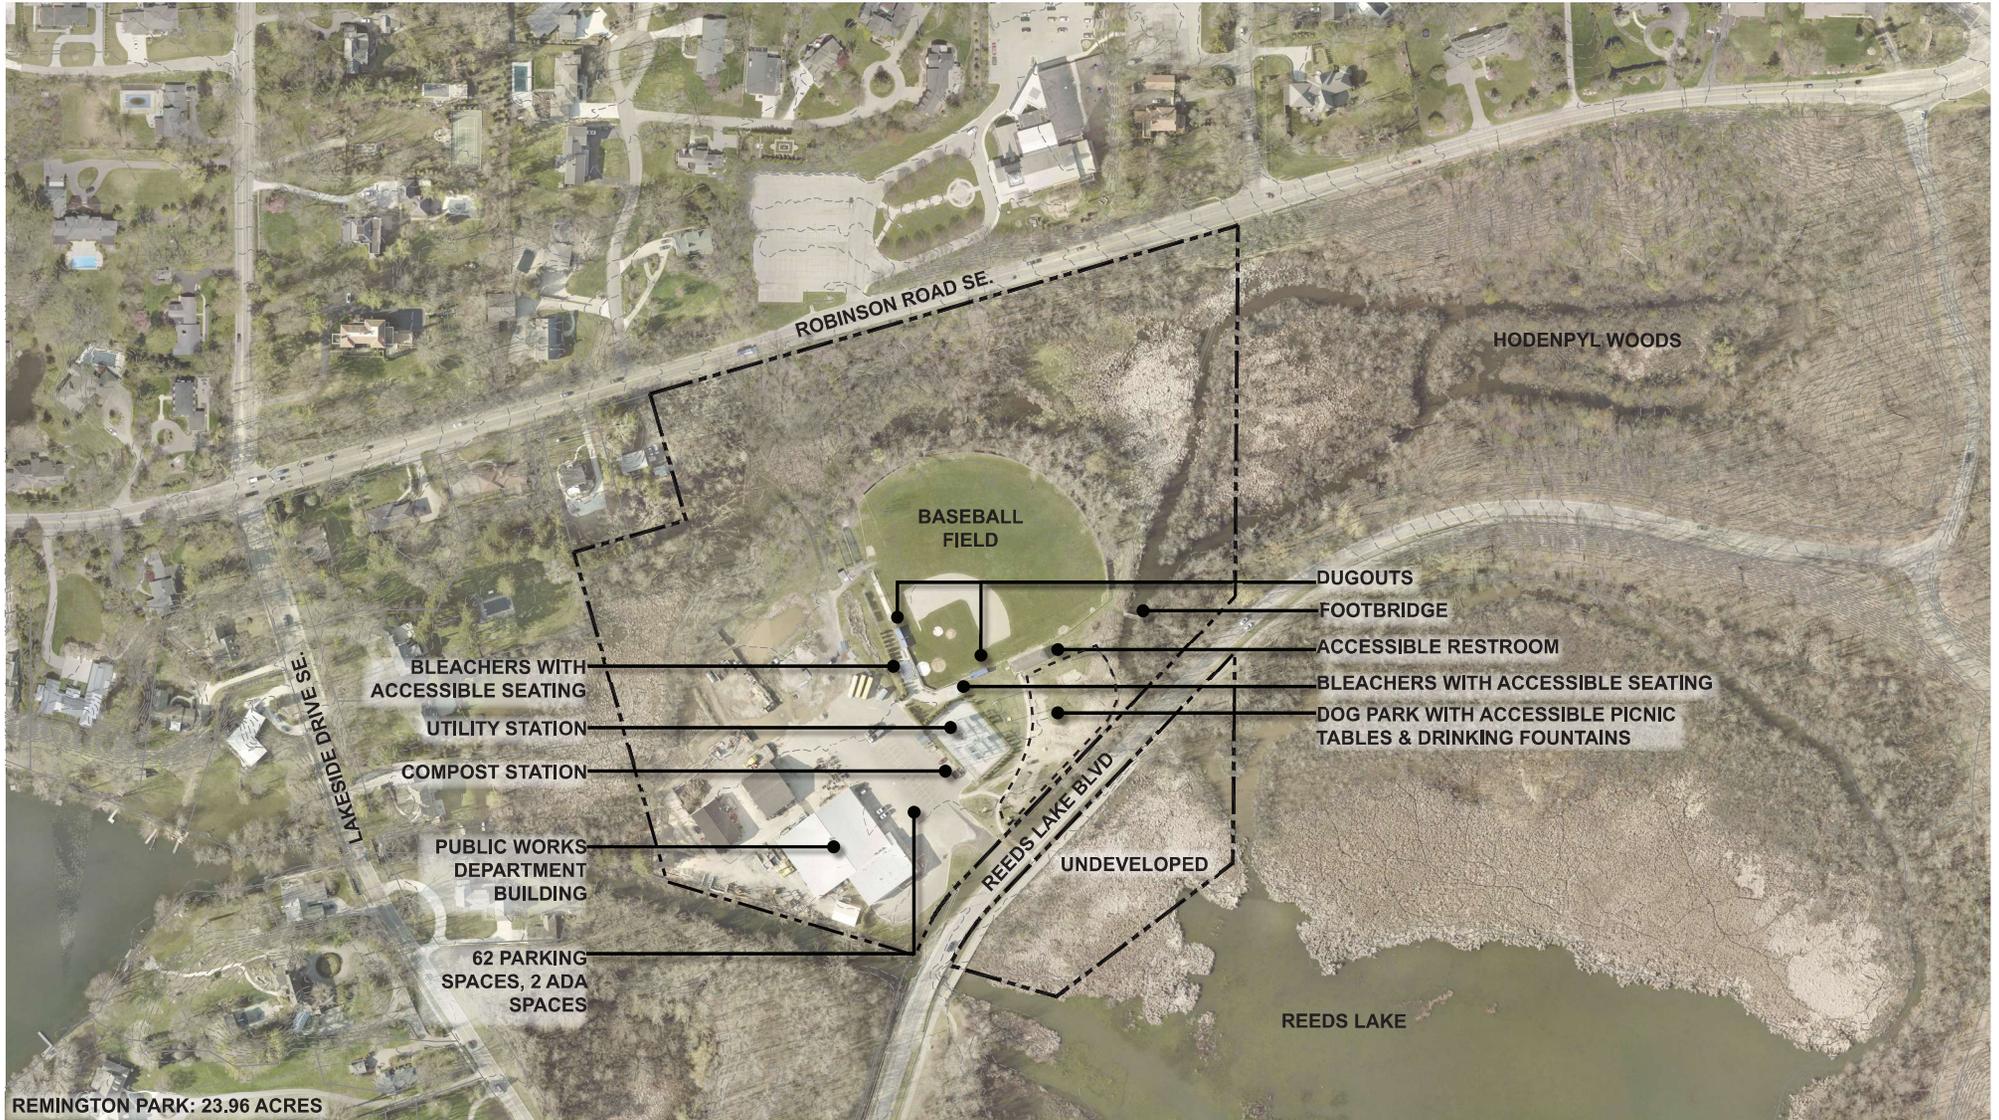

5-YEAR PARK & RECREATION PLAN

REMINGTON PARK

2310 REEDS LAKE BLVD. SE.

0' 50' 100' 200'



SCALE: 1" = 100'



NORTH


PROPERTY LINE



DATE
10.29.2024
PROJECT NO.
2238



MCSA
GROUP, Inc.
Landscape Architects and Architects
EAST GRAND RAPIDS • MICHIGAN

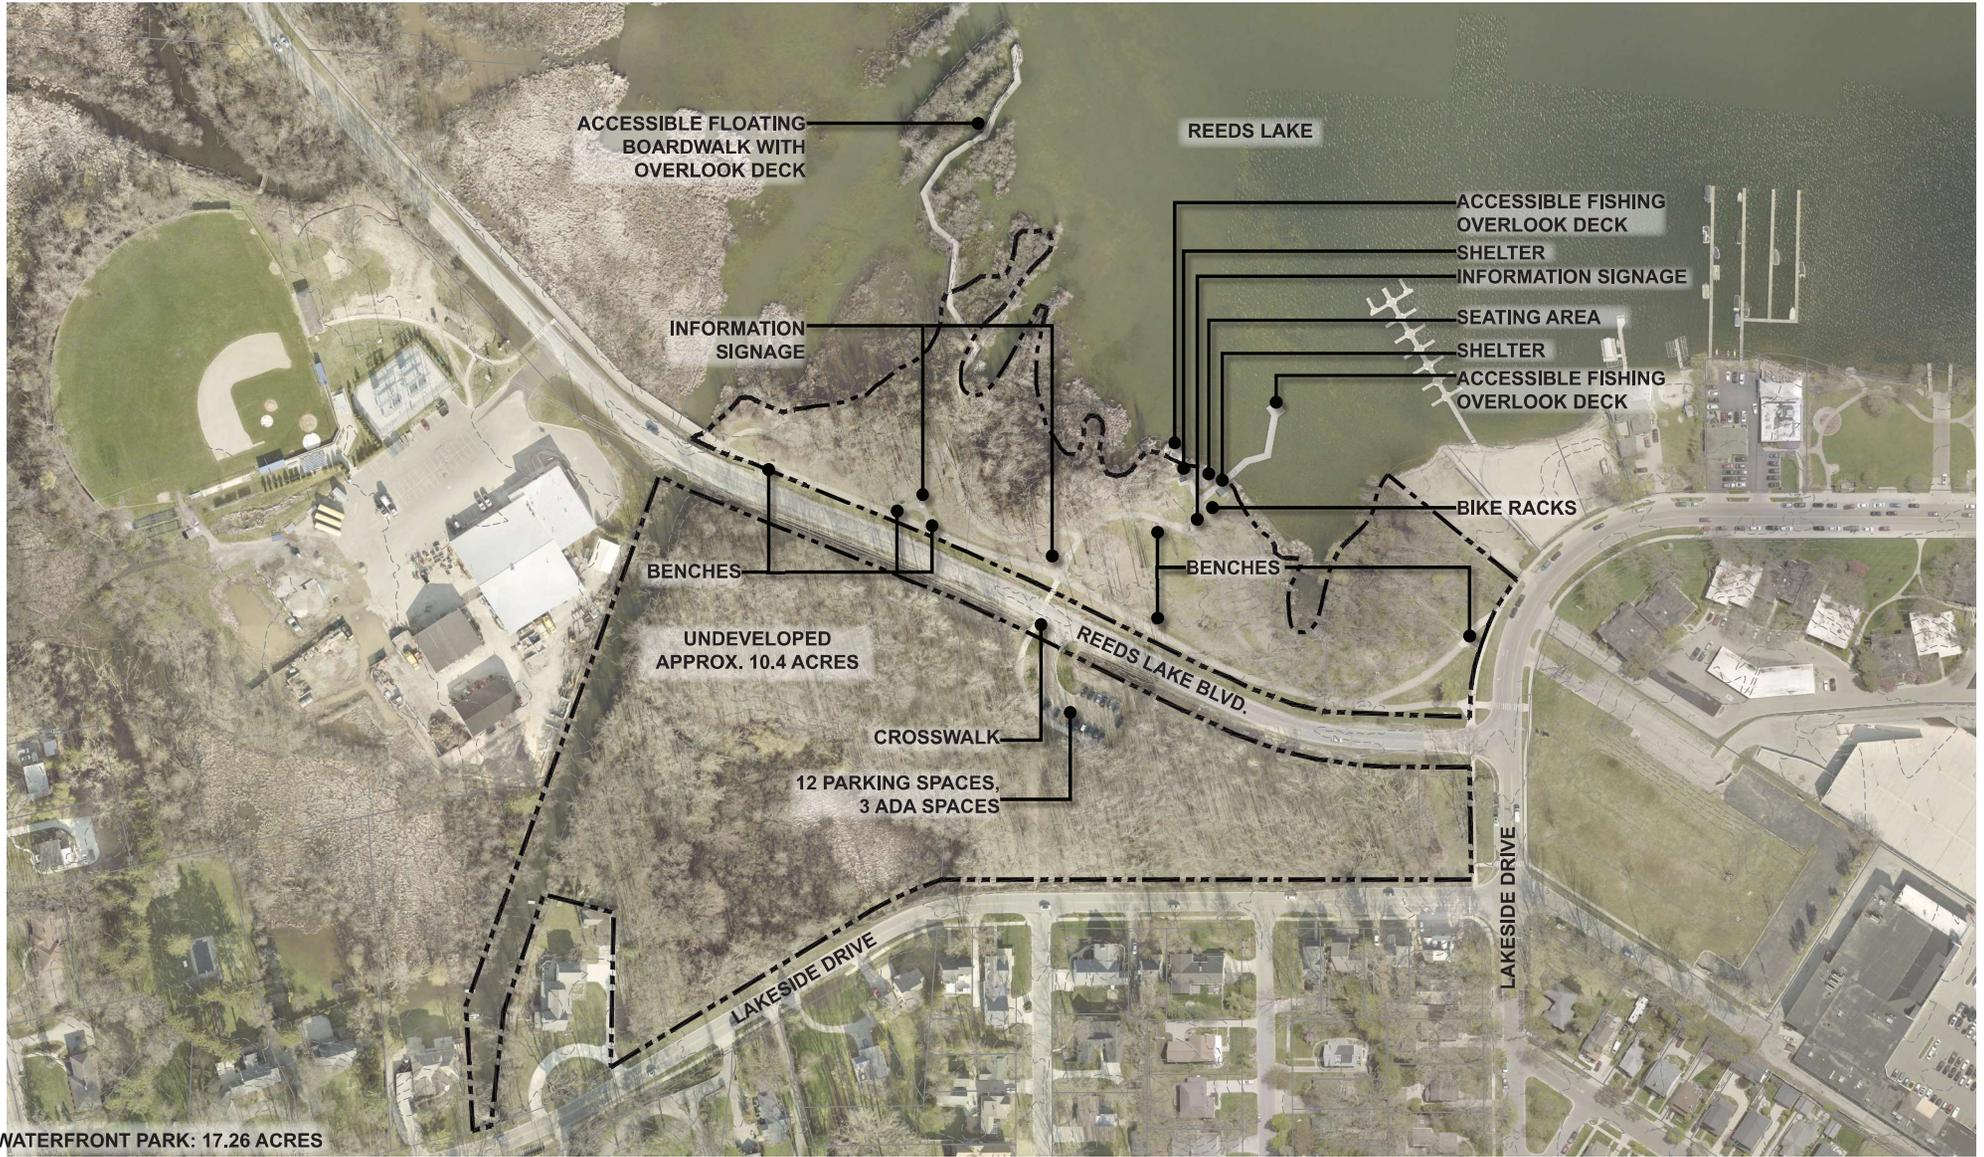


WATERFRONT PARK: 17.26 ACRES



5-YEAR PARK & RECREATION PLAN

WATERFRONT PARK

2206 REEDS LAKE BLVD. SE.

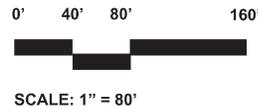

PROPERTY LINE

DATE
 10.29.2024
 PROJECT NO.
 2238





BEECHWOOD PARK: 4.23 ACRES



5-YEAR PARK & RECREATION PLAN

BEECHWOOD PARK

2727 BEECHWOOD DR. SE

0' 25' 50' 100'



SCALE: 1" = 50'




PROPERTY LINE



DATE
10.29.2024
PROJECT NO.
2238



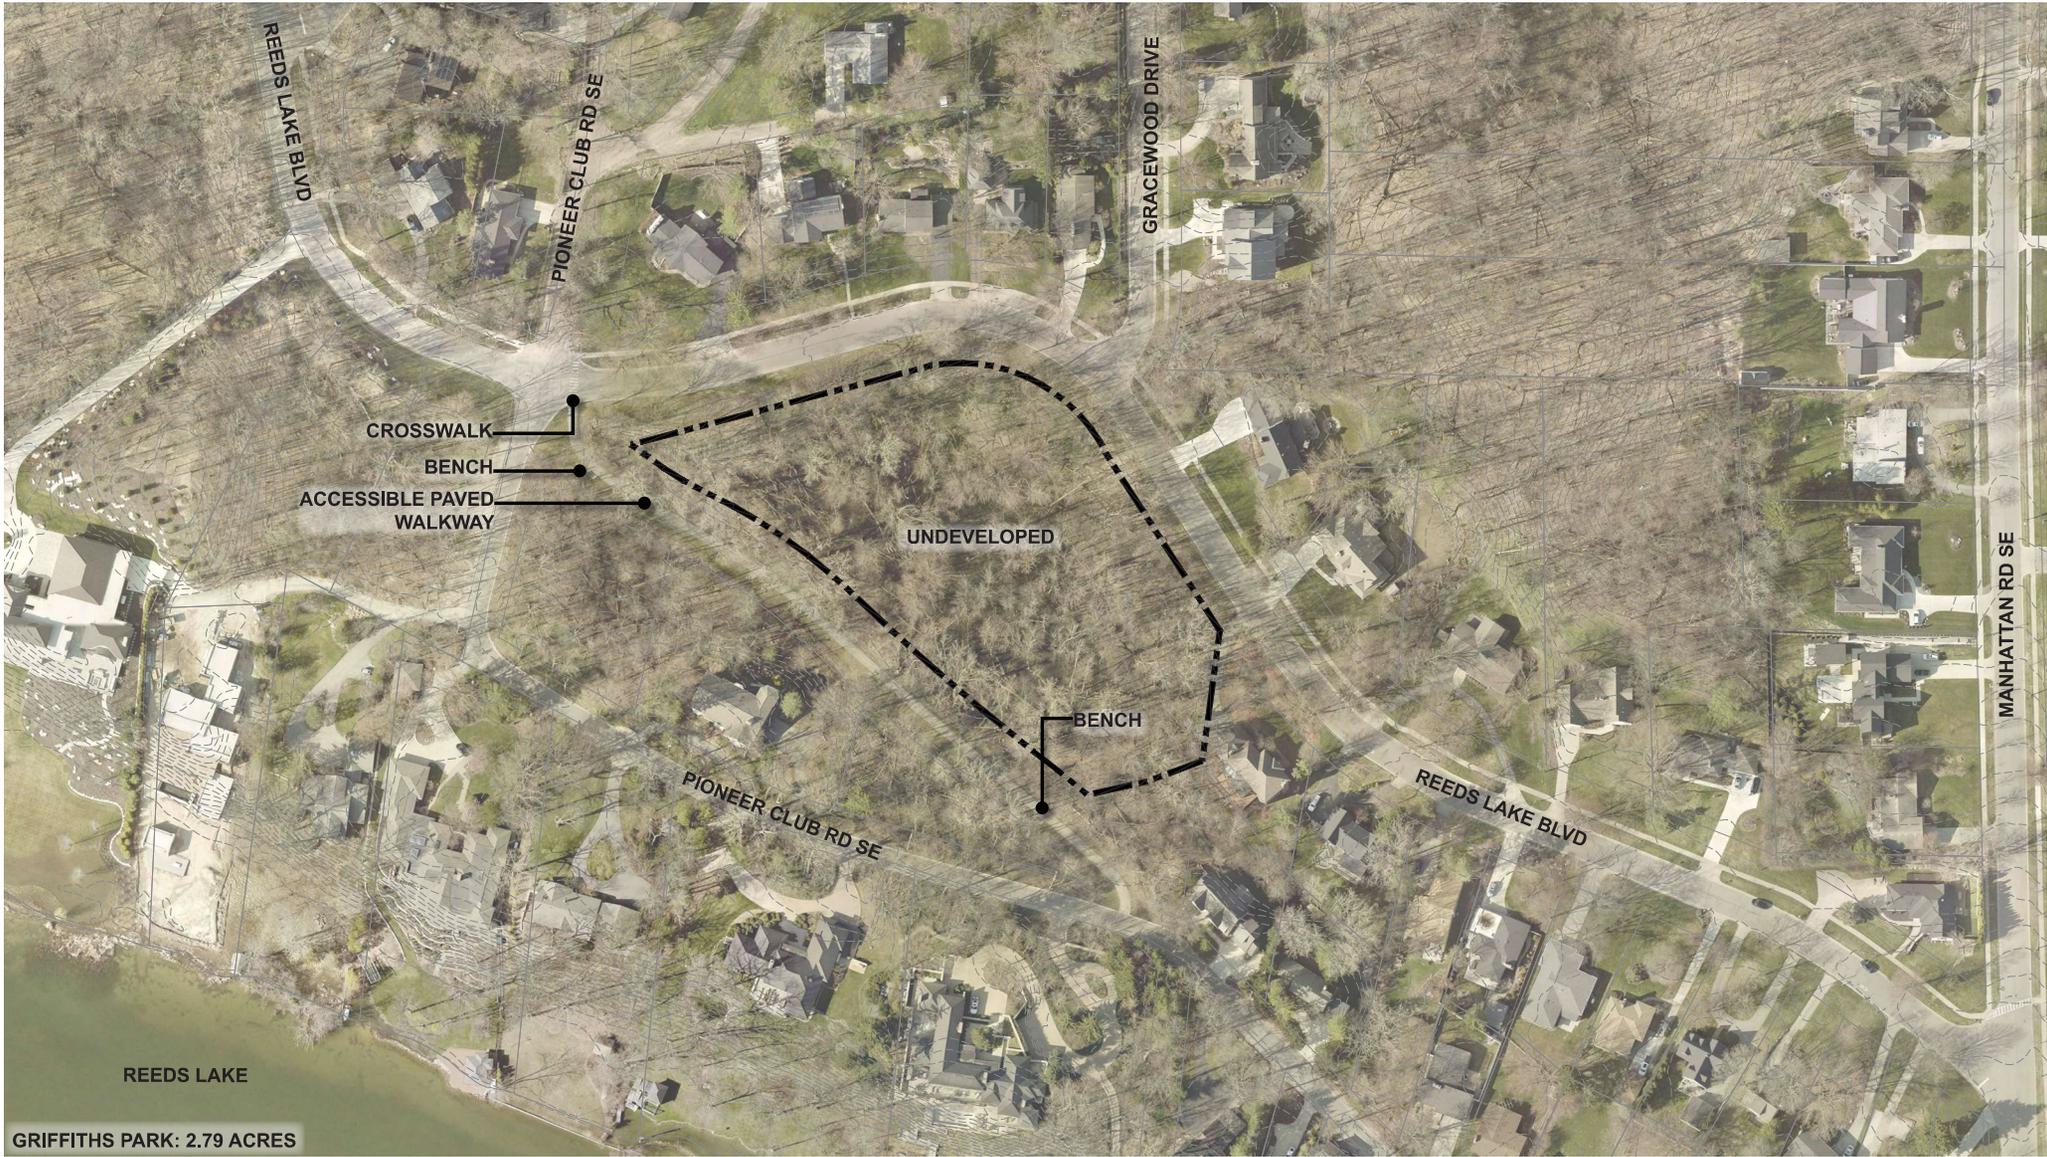

REEDS LAKE

GRIFFITHS PARK: 2.79 ACRES



5-YEAR PARK & RECREATION PLAN

GRIFFITHS PARK

2816 REEDS LAKE BLVD. SE.



SCALE: 1" = 60'



PROPERTY LINE




DATE
10.29.2024
PROJECT NO.
2238





5-YEAR PARK & RECREATION PLAN
HODENPYL WOODS & SCHROEDER PARK
 2500 ROBINSON ROAD SE. | 2618 REEDS LAKE BLVD. SE.

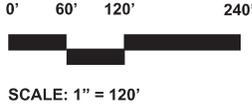

PROPERTY LINE

DATE
 10.29.2024
 PROJECT NO.
 2238





HODENPYL ROAD

REEDS LAKE BLVD

REXFORD DRIVE

UNDEVELOPED

REEDS LAKE

STEKETEE WOODS: 9 ACRES



5-YEAR PARK & RECREATION PLAN

STEKETEE WOODS

2748 REEDS LAKE BLVD. SE.



SCALE: 1" = 60'




PROPERTY LINE



DATE
10.29.2024
PROJECT NO.
2238



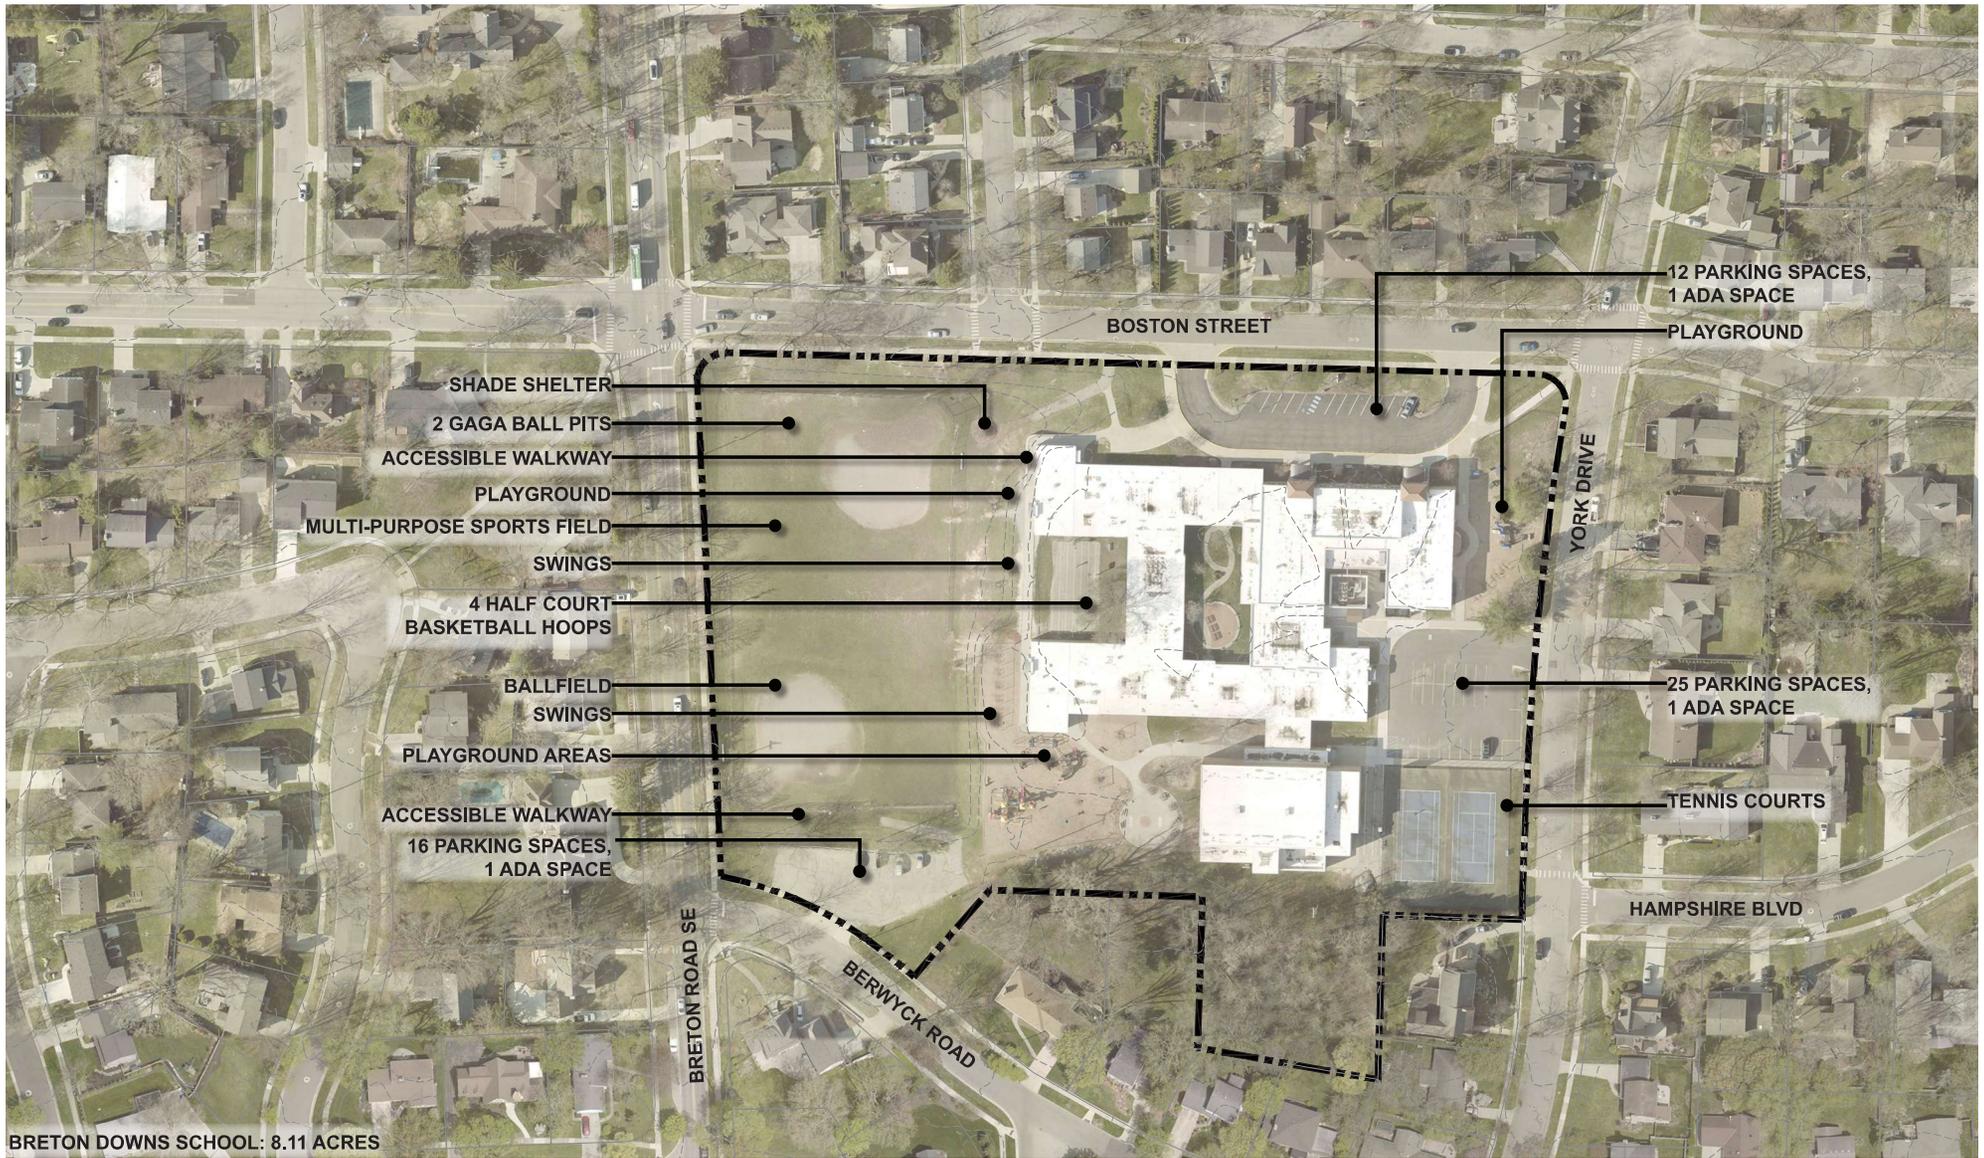

5-YEAR PARK & RECREATION PLAN

BRETON DOWNS SCHOOL

2500 BOSTON STREET SE

0' 25' 50' 100'



SCALE: 1" = 50'



PROPERTY LINE



DATE
10.29.2024
PROJECT NO.
2238





5-YEAR PARK & RECREATION PLAN

EAST GRAND RAPIDS HIGH SCHOOL

2211 LAKE DRIVE SE

0' 30' 60' 120'



SCALE: 1" = 60'



NORTH


PROPERTY LINE




DATE
10.29.2024
PROJECT NO.
2238



Landscape Architects and Architects
EAST GRAND RAPIDS • MICHIGAN

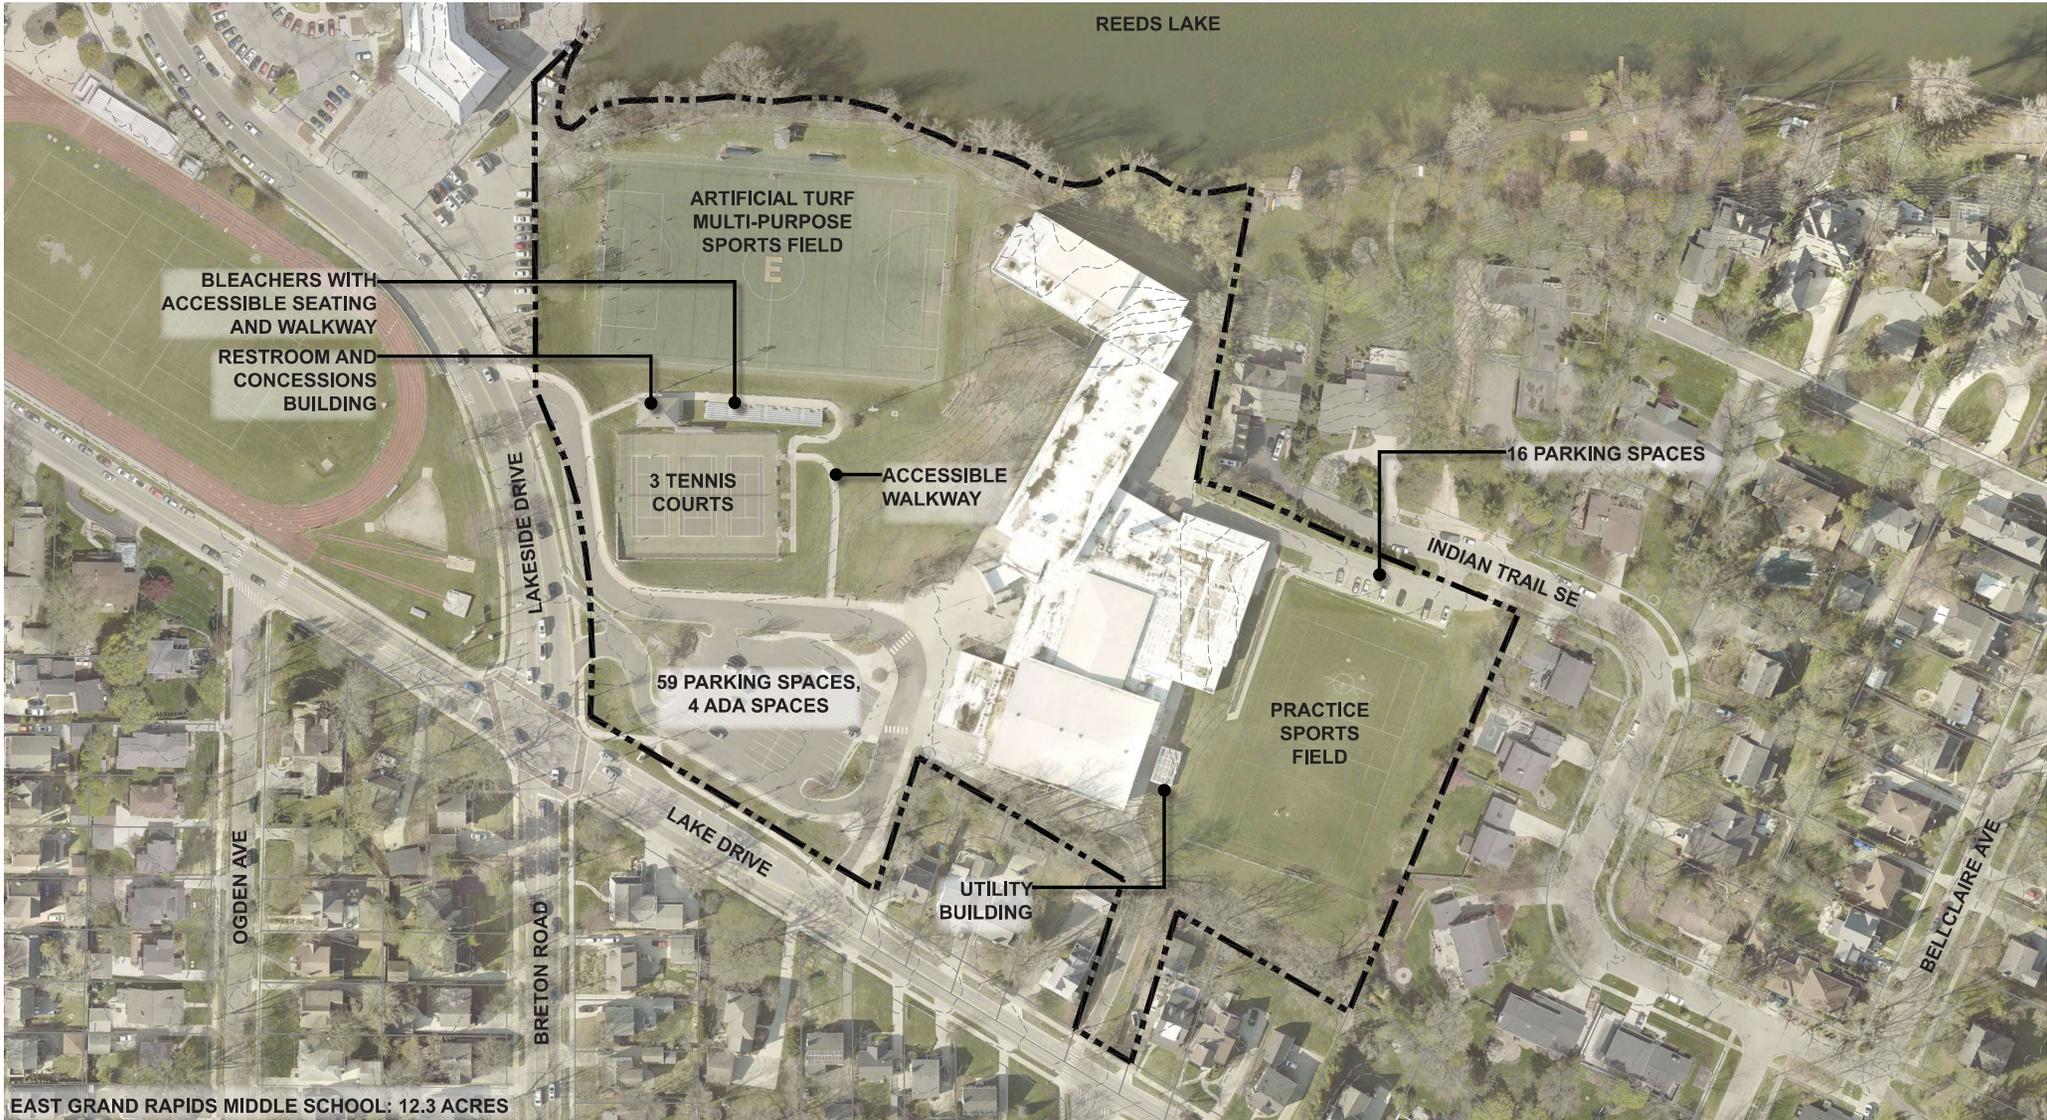


 **5-YEAR PARK & RECREATION PLAN**
EAST GRAND RAPIDS MIDDLE SCHOOL
 2425 LAKE DRIVE SE

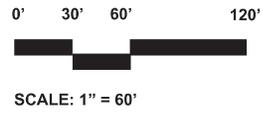

PROPERTY LINE

DATE
 10.29.2024
 PROJECT NO.
 2238




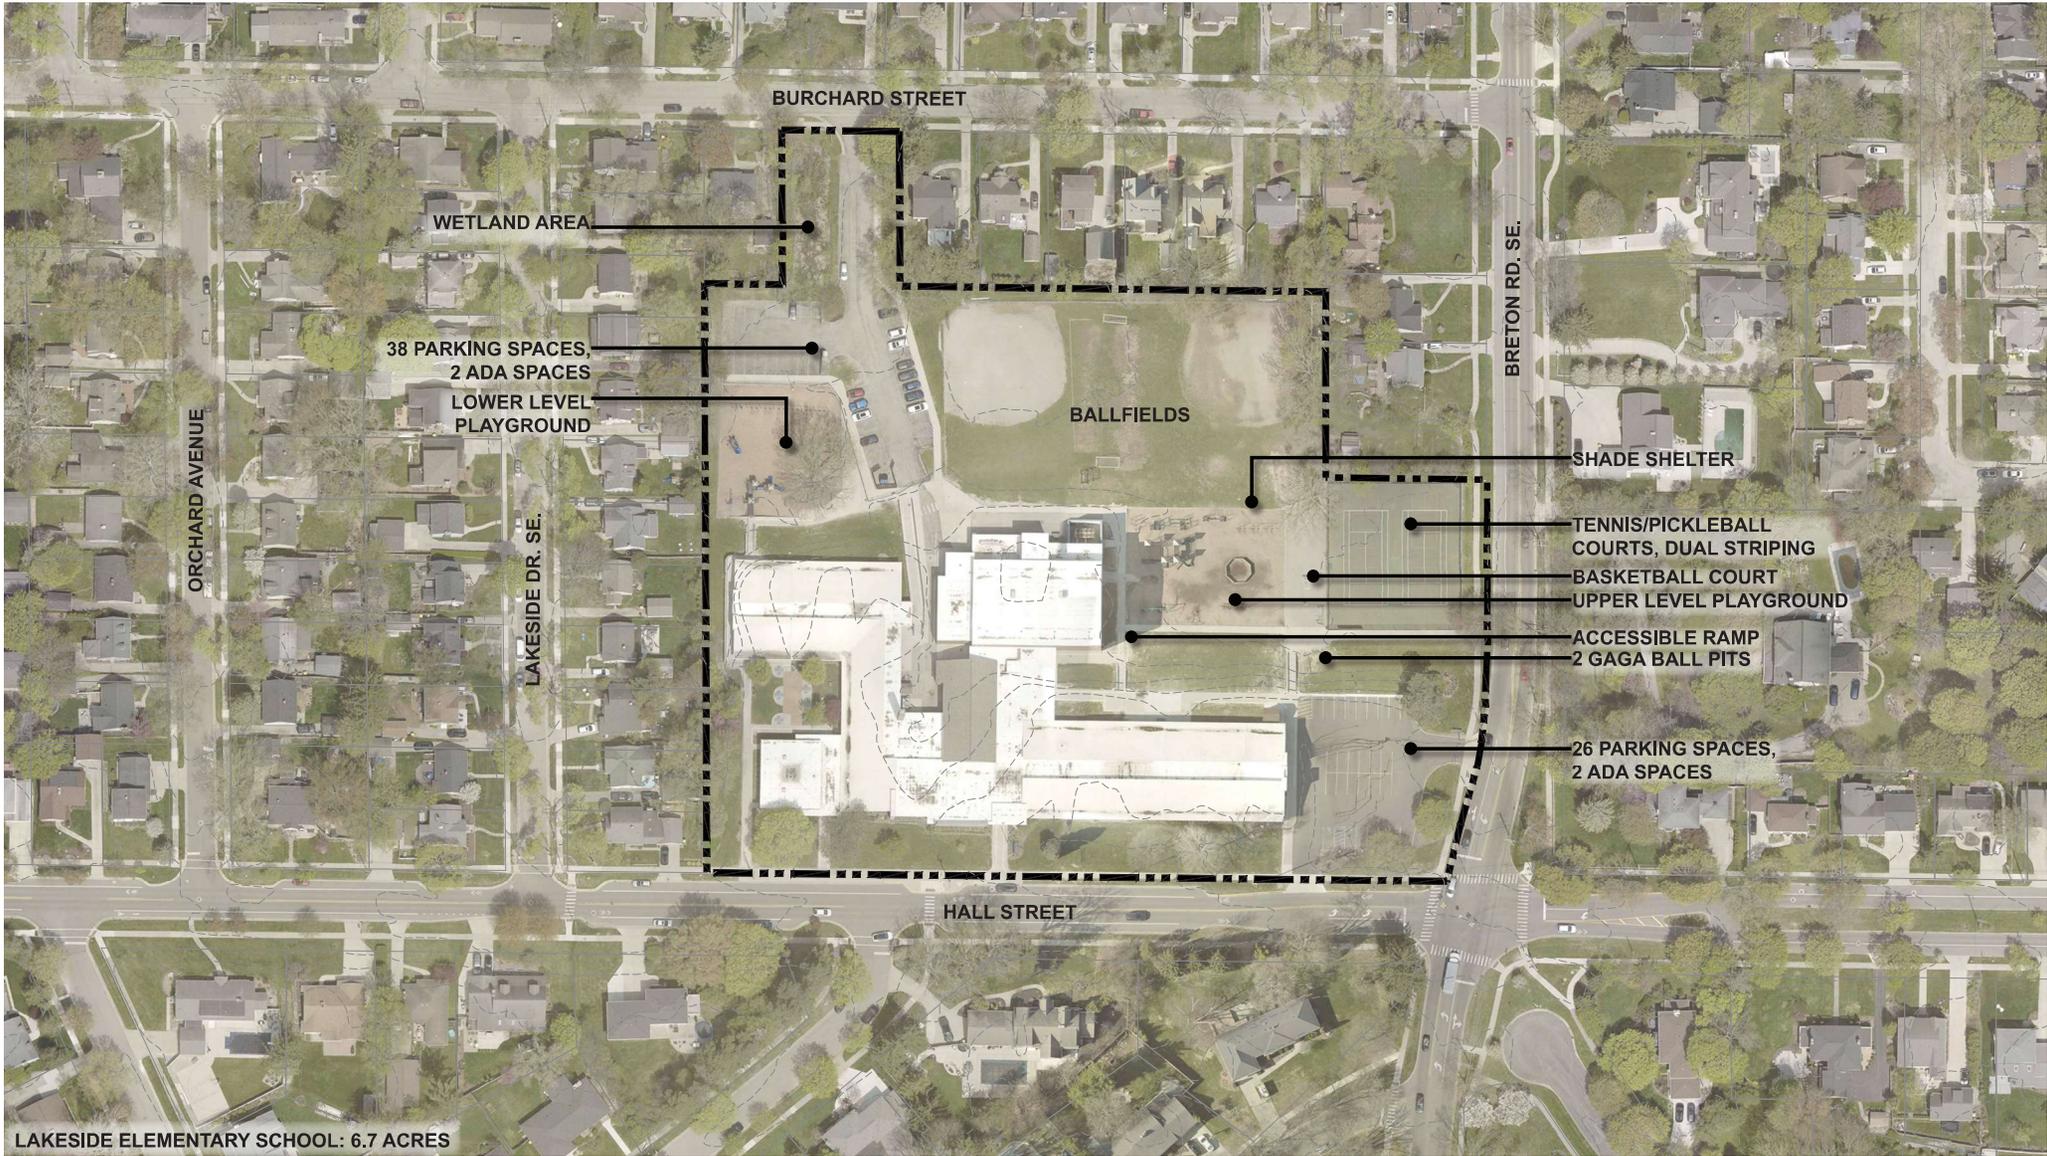

5-YEAR PARK & RECREATION PLAN

LAKESIDE ELEMENTARY SCHOOL


2325 HALL ST. SE.

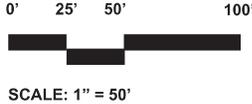

PROPERTY LINE

DATE
 10.29.2024
 PROJECT NO.
 2238



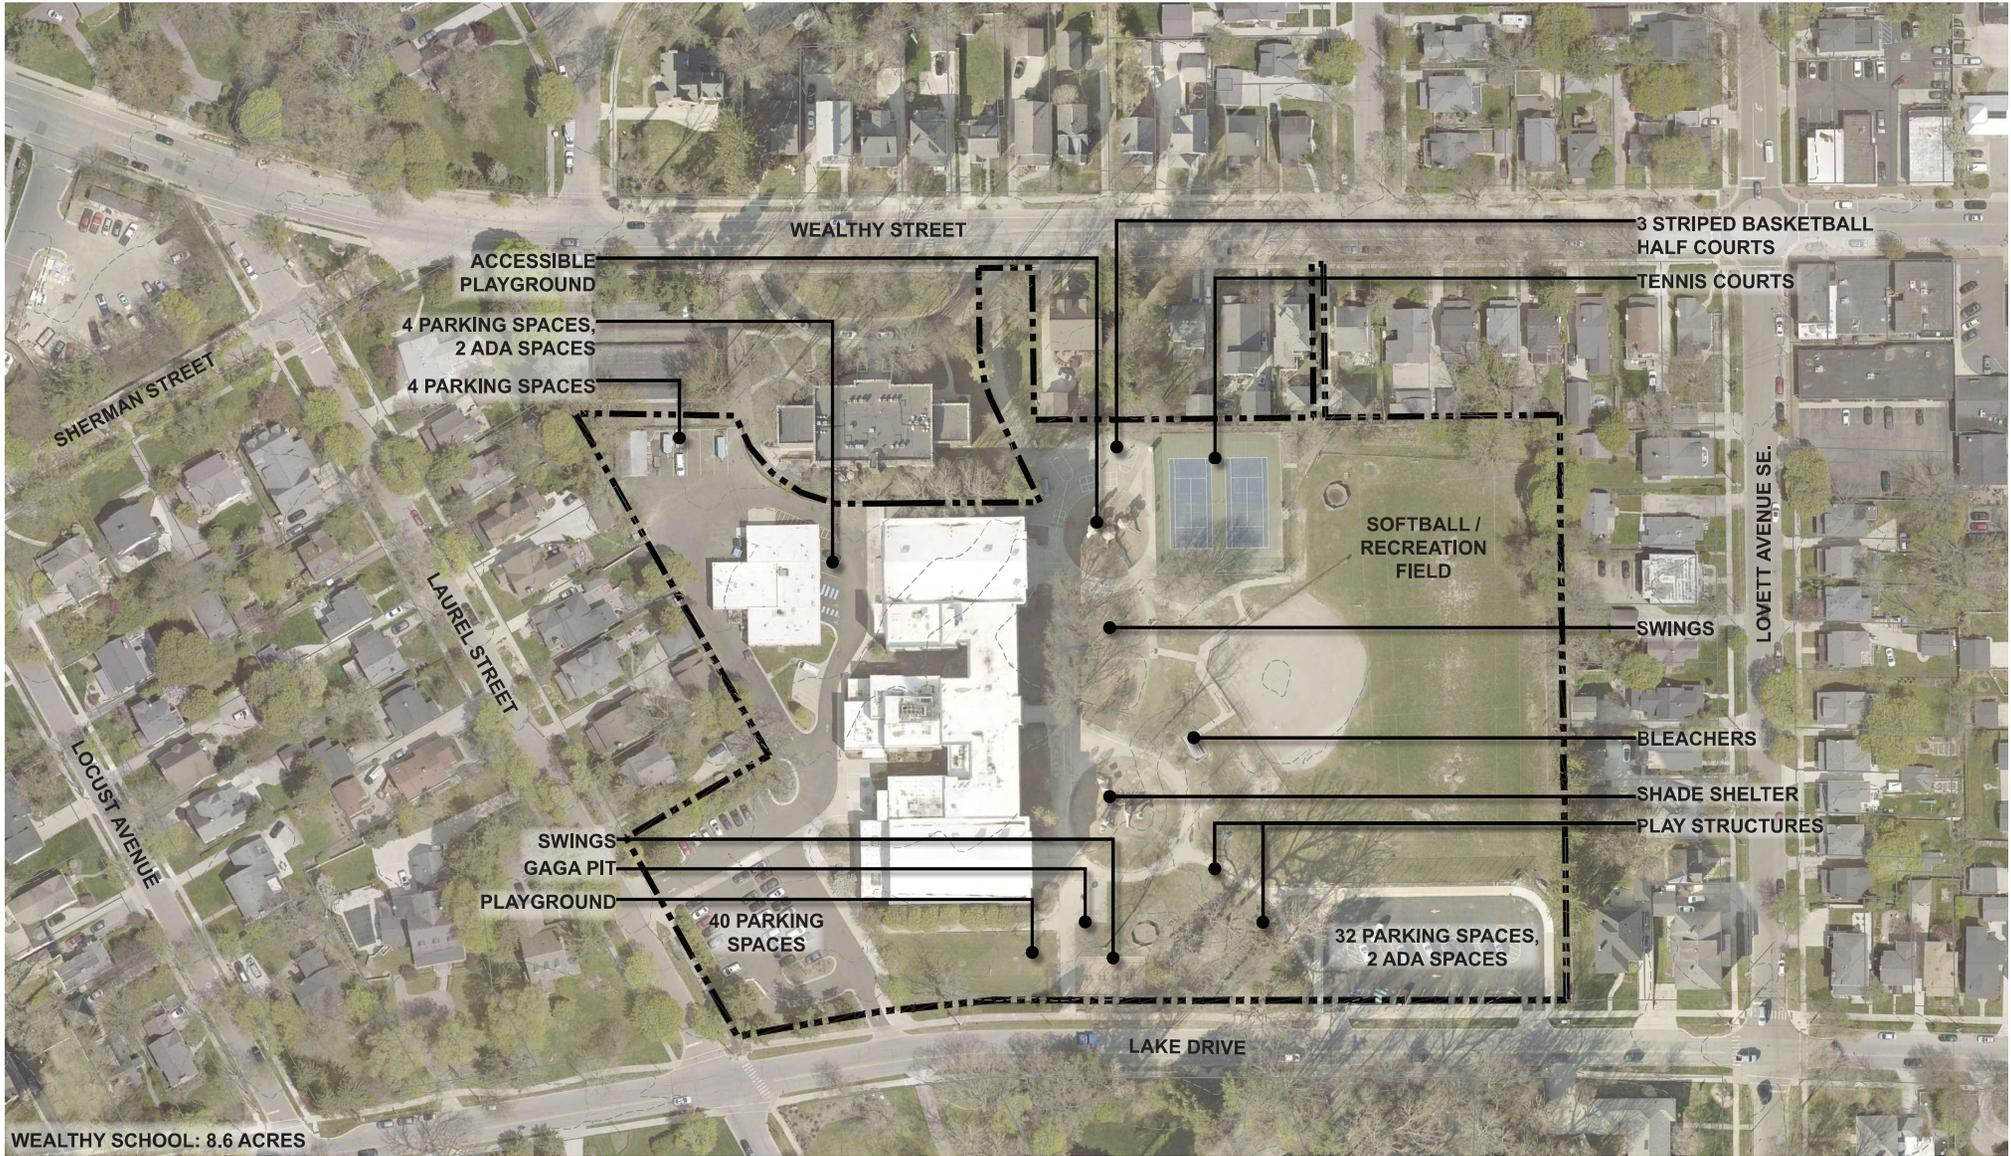

5-YEAR PARK & RECREATION PLAN

WEALTHY SCHOOL

1961 LAKE DRIVE SE.

0' 25' 50' 100'



SCALE: 1" = 50'




NORTH

PROPERTY LINE



DATE
10.29.2024
PROJECT NO.
2238



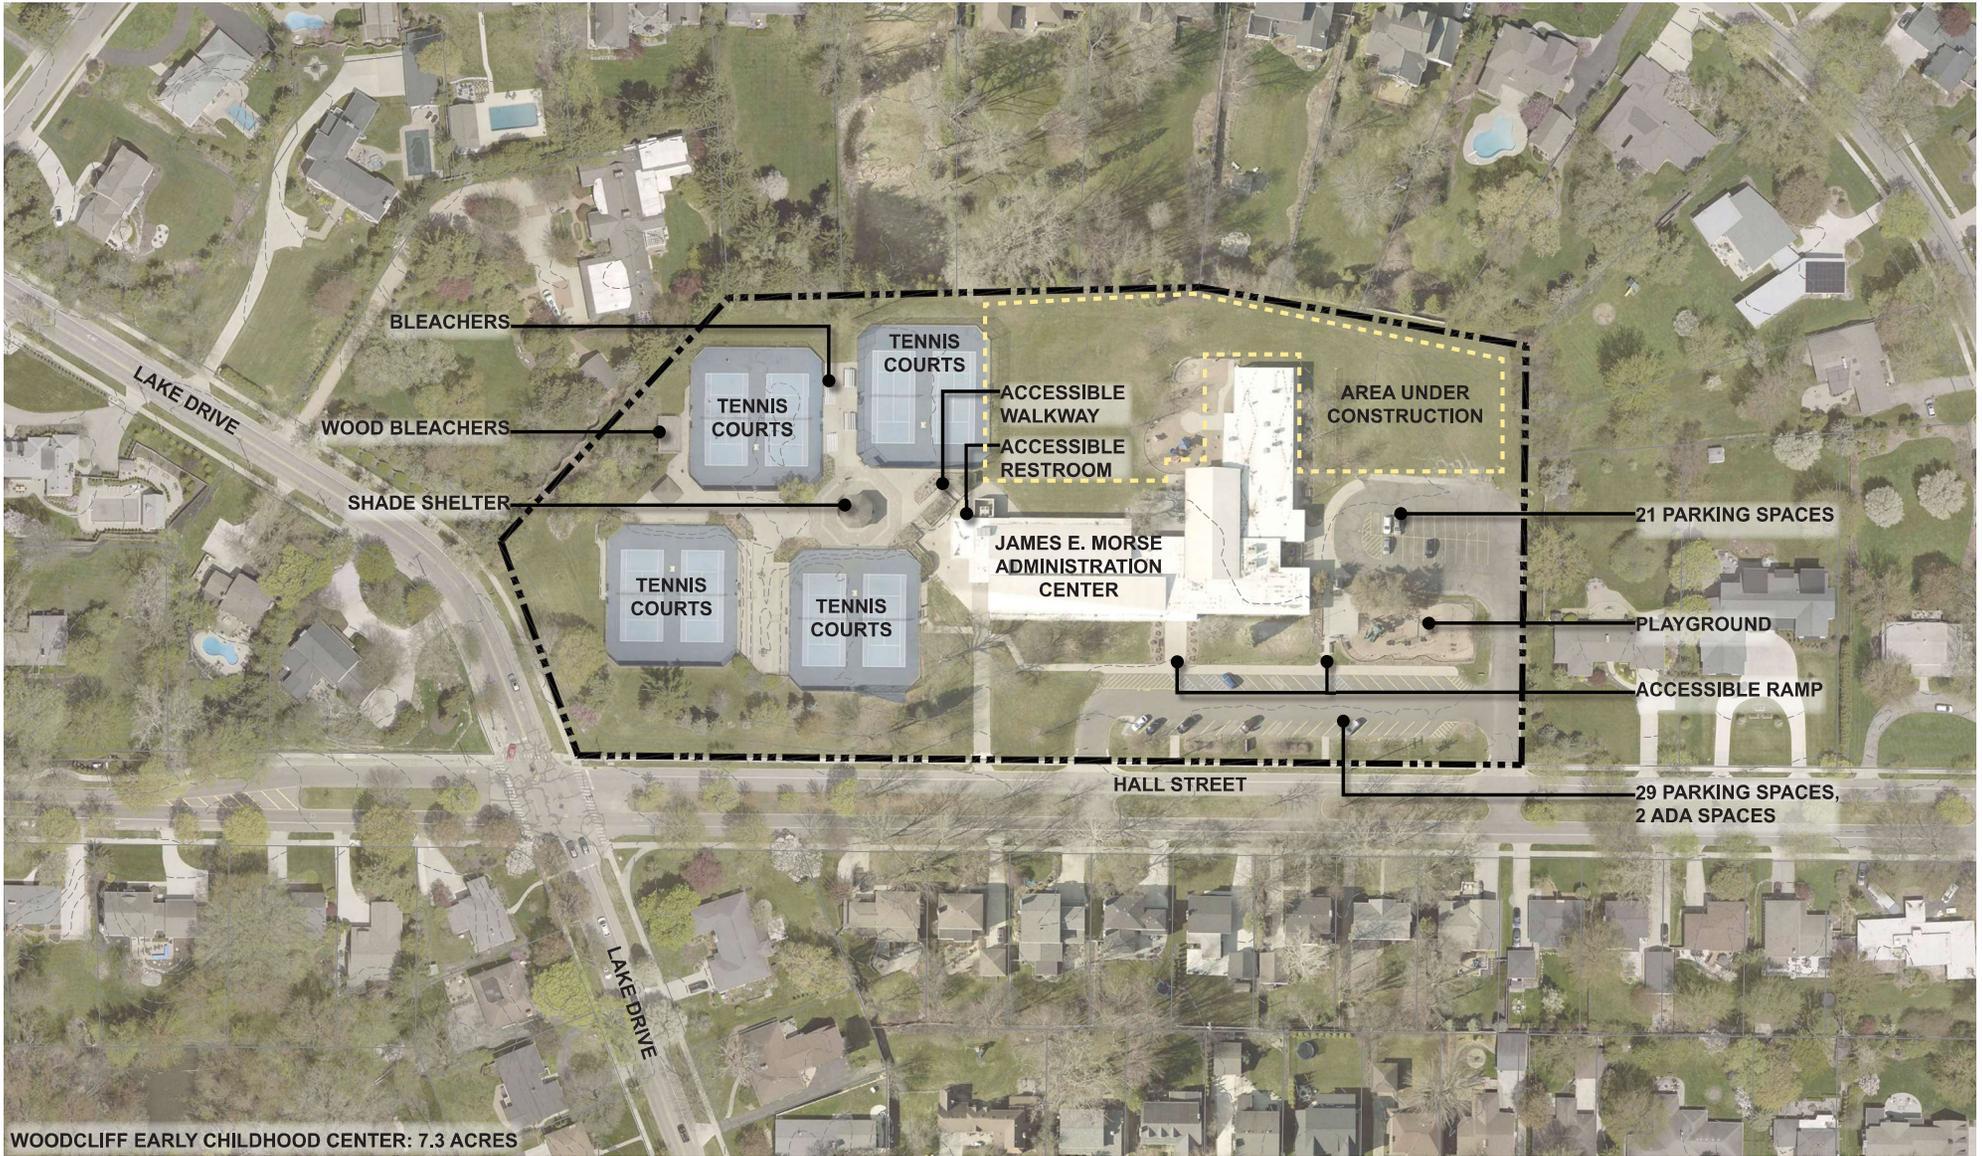

5-YEAR PARK & RECREATION PLAN

WOODCLIFF EARLY CHILDHOOD CENTER

2915 HALL ST. SE.

0' 25' 50' 100'



SCALE: 1" = 50'



NORTH

PROPERTY LINE



DATE
10.29.2024
PROJECT NO.
2238



CITY OF EAST GRAND RAPIDS

KENT COUNTY, MICHIGAN



SHEET INDEX	
SHEET	DESCRIPTION
1	COVER SHEET
2	MAP INDEX - PLAN VIEW BY STREET
3	ALEXANDER RD (CITY LIMITS TO PLYMOUTH RD)
4	ARGENTINA DR (PLYMOUTH RD TO FLORAL AVE)
5	ARGENTINA DR (FLORAL AVE TO BRETON RD)
6	BAGLEY AVE (LAKE DR TO WEALTHY ST)
7	BOSTON ST (CITY LIMITS TO BRETON RD)
8	BOSTON ST (BRETON RD TO LAKE GROVE AVE)
9	BRETON RD (ARGENTINA DR TO LAKE DR)
10	CONLON AVE (CITY LIMITS TO BERWYCK RD)
	BERWYCK RD (CONLON AVE TO YORK DR)
11	EDGEWOOD AVE (CITY LIMITS TO LAKE DR)
12	ELMWOOD DR (LAKE GROVE AVE TO WOODLAWN AVE)
13	ELMWOOD DR (WOODLAWN AVE TO LAKE DR)
14	FRANKLIN ST (CITY LIMITS TO PLYMOUTH RD)
15	GLADSTONE AVE (WEALTHY ST TO ROBINSON RD)
16	HALL ST (LAKE DR TO CITY LIMITS)
17	LAKE DR (LAKESIDE DR/BRETON RD TO PRINCETON BLVD)
18	LAKE DR (PRINCETON BLVD TO HALL ST)
19	LAKE DR (HALL ST TO ELMWOOD DR)
20	LAKE DR (ELMWOOD DR TO CITY LIMITS)
21	YORK DR (BERWYCK RD TO BOSTON ST)
	LAKE GROVE AVE (BOSTON ST TO MAPLEWOOD DR)
22	LAKE GROVE AVE (MAPLEWOOD DR TO HALL ST)
23	LAKE GROVE AVE (HALL ST TO LAKE DR)
24	LAKESIDE DR (LAKE DR TO WEALTHY ST)
25	LAKESIDE DR (WEALTHY ST TO REEDS LAKE BLVD)
26	MANHATTAN RD (REEDS LAKE BLVD TO REEDS LAKE BLVD)
27	REEDS LAKE BLVD (LAKESIDE DR TO PEDESTRIAN CROSSING)
28	REEDS LAKE BLVD (PEDESTRIAN CROSSING TO EL CENTRO BLVD)
29	REEDS LAKE BLVD (EL CENTRO BLVD TO GRACEWOOD DR)
30	REEDS LAKE BLVD (GRACEWOOD DR TO MANHATTAN RD)
31	SAN JOSE DR (ARGENTINA DR TO SAN LU RAE DR)
32	SAN LU RAE (PLYMOUTH RD TO SAN LUCIA DR)
33	SAN LU RAE (SAN LUCIA DR TO LAKE DR)
34	WEALTHY ST (LOVETT AVE TO LAKESIDE DR)
35	WOODLAWN AVE (CITY LIMITS TO ELMWOOD DR)
36	MAP INDEX - CROSS SECTION BY STREET
37	CROSS SECTION #1
38	CROSS SECTION #2
39	CROSS SECTION #3
40	CROSS SECTION #4
41	CROSS SECTION #5
42	CROSS SECTION #6
43	CROSS SECTION #7
44	CROSS SECTION #8
45	CROSS SECTION #9
46	CROSS SECTION #10
47	CROSS SECTION #11
48	BIKE MARKING AND SIGN DETAILS

MOBILITY - BIKE ACTION PLAN

GUIDE SIGNS:
LOCATED AT ALL CHANGE IN
DIRECTIONS WITHIN NETWORK
TOTAL SIGNS: 56

PAVEMENT MARKINGS:
INTERVAL ≈ 500FT
TOTAL MARKINGS: 228

Halverson Engineering, LLC
4498 Orchard Creek CT SE
Grand Rapids, MI 49546
Office: (616) 560-6142




CITY OF EAST GRAND RAPIDS
KENT COUNTY, MICHIGAN
MOBILITY -
BIKE ACTION PLAN

DRAWN BY DATE
JLH 4/15/22

CHECKED BY DATE
JLH 4/15/22

PROJECT NUMBER
1060

SHEET NUMBER
1 of 48

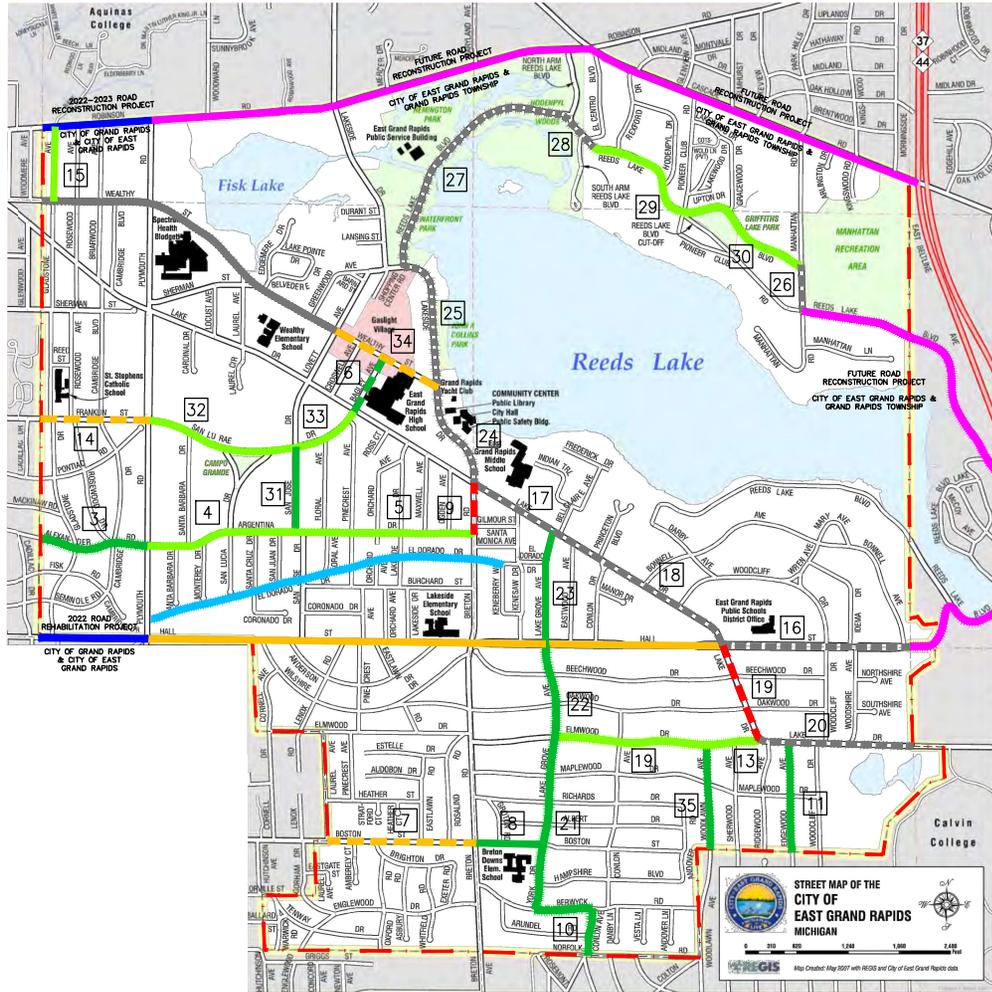

MAP LEGEND: SHORT TERM PHASE ROAD TYPE

- CROSSTOWN CONNECTOR
- NETWORK RESIDENTIAL
- LINK RESIDENTIAL
- NEIGHBORHOOD RESIDENTIAL
- PEDESTRIAN WALKING PATH
- EX. EGR MULTI-USE, BICYCLE, OR PED FACILITIES
- - - EX. FACILITIES (UPDATED IN BIKE MOBILITY PLAN)
- FUTURE PROJECT WITH CITY OF GRAND RAPIDS
- FUTURE PROJECT WITH KCRC, GR TOWNSHIP
- - - CITY LIMITS

MAP LEGEND: MID & LONG TERM PHASE ROAD TYPE

- - - CROSSTOWN CONNECTOR
- - - NETWORK RESIDENTIAL
- - - LINK RESIDENTIAL
- - - NEIGHBORHOOD RESIDENTIAL

SHEET INDEX – PLAN VIEW BY STREET	
SHEET	DESCRIPTION
3	ALEXANDER RD (CITY LIMITS TO PLYMOUTH RD)
4	ARGENTINA DR (PLYMOUTH RD TO FLORAL AVE)
5	ARGENTINA DR (FLORAL AVE TO BRETON RD)
6	BAGLEY AVE (LAKE DR TO WEALTHY ST)
7	BOSTON ST (CITY LIMITS TO BRETON RD)
8	BOSTON ST (BRETON RD TO LAKE GROVE AVE)
9	BRETON RD (ARGENTINA DR TO LAKE DR)
10	CONLON AVE (CITY LIMITS TO BERWYCK RD)
11	BERWYCK RD (CONLON AVE TO YORK DR)
12	EDGEWOOD AVE (CITY LIMITS TO LAKE DR)
13	ELMWOOD DR (LAKE GROVE AVE TO WOODLAWN AVE)
14	FRANKLIN ST (CITY LIMITS TO PLYMOUTH RD)
15	GLADSTONE AVE (WEALTHY ST TO ROBINSON RD)
16	HALL ST (LAKE DR TO CITY LIMITS)
17	LAKE DR (LAKESIDE DR/BRETON RD TO PEDESTRIAN CROSSING)
18	LAKE DR (PRINCETON BLVD TO HALL ST)
19	LAKE DR (HALL ST TO ELMWOOD DR)
20	LAKE DR (ELMWOOD DR TO CITY LIMITS)
21	YORK DR (BERWYCK RD TO BOSTON ST)
22	LAKE GROVE AVE (BOSTON ST TO MAPLEWOOD DR)
23	LAKE GROVE AVE (MAPLEWOOD DR TO HALL ST)
24	LAKE GROVE AVE (HALL ST TO LAKE DR)
25	LAKESIDE DR (WEALTHY ST TO REEDS LAKE BLVD)
26	MANHATTAN RD (REEDS LAKE BLVD TO REEDS LAKE BLVD)
27	REEDS LAKE BLVD (LAKESIDE DR TO PEDESTRIAN CROSSING)
28	REEDS LAKE BLVD (PEDESTRIAN CROSSING TO EL CENTRO BLVD)
29	REEDS LAKE BLVD (EL CENTRO BLVD TO GRACEWOOD DR)
30	REEDS LAKE BLVD (GRACEWOOD DR TO MANHATTAN RD)
31	SAN JOSE DR (ARGENTINA DR TO SAN LU RAE DR)
32	SAN LU RAE (PLYMOUTH RD TO SAN LUCIA DR)
33	SAN LU RAE (SAN LUCIA DR TO LAKE DR)
34	WEALTHY ST (LOVETT AVE TO LAKESIDE DR)
35	WOODLAWN AVE (CITY LIMITS TO ELMWOOD DR)

NOTE: THE IMPLEMENTATION OF THE MOBILITY – BIKE ACTION PLAN ADDRESSES ALL SHORT TERM PROJECTS, SOME MID AND LONG TERM PROJECTS WITH INTERMEDIATE UPGRADES SLATED FOR FUTURE RECONSTRUCTION, AND UPDATES SOME EXISTING FACILITIES IDENTIFIED IN THE MOBILITY-BIKE ACTION PLAN PREPARED BY PROGRESSIVE AE-JUNE 2021.



SOURCES:
 MANUAL ON UNIFORM TRAFFIC CONTROL FOR STREETS AND HIGHWAY, 2009 EDITION;
 AASHTO GUIDE FOR THE DEVELOPMENT OF BICYCLE FACILITIES, 2012 FOURTH EDITION;
 MICHIGAN DEPARTMENT OF TRANSPORTATION STANDARD PLAN (PAVE-900-G, PAVE-961-C, PAVE-962-B)



ALEXANDER RD (CITY LIMITS TO CAMBRIDGE DR)
 SEE CROSS SECTION ON SHEET 39



ALEXANDER RD (CAMBRIDGE DR TO PLYMOUTH RD)
 SEE CROSS SECTION ON SHEET 39

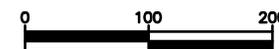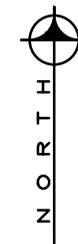

Halverson Engineering, LLC
 4498 Orchard Creek CT SE
 Grand Rapids, MI 49546
 Office: (616) 560-6142



CITY OF EAST GRAND RAPIDS
 KENT COUNTY, MICHIGAN
 MOBILITY -
 BIKE ACTION PLAN

DRAWN BY: JH DATE: 4/1/22

CHECKED BY: JH DATE: 4/1/22

PROJECT NUMBER: 1060


SHEET NUMBER: 3 of 48



ARGENTINA DR (PLYMOUTH RD TO SAN LUCIA DR)
 SEE CROSS SECTION ON SHEET 39



ARGENTINA DR (SAN LUCIA DR TO FLORAL AVE)
 SEE CROSS SECTION ON SHEET 39

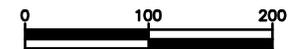




ARGENTINA DR (FLORAL AVE TO LAKESIDE DR)
 SEE CROSS SECTION ON SHEET 39




ARGENTINA DR (LAKESIDE DR TO BRETON RD)
 SEE CROSS SECTION ON SHEET 39

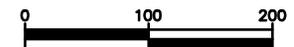



BAGLEY AVE (LAKE DR TO WEALTHY ST)
 SEE CROSS SECTION ON SHEET 40

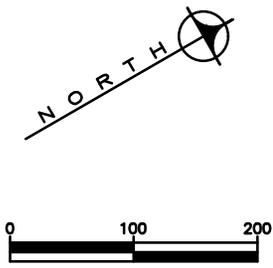




BOSTON ST (CITY LIMITS TO BRIGHTON DR)
 SEE CROSS SECTION ON SHEET 47



BOSTON ST (BRIGHTON DR TO BRETON RD)
 SEE CROSS SECTION ON SHEET 47

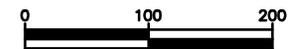

Halverson Engineering, LLC
 4498 Orchard Creek CT SE
 Grand Rapids, MI 49546
 Office: (616) 560-6142



CITY OF EAST GRAND RAPIDS
 KENT COUNTY, MICHIGAN
 MOBILITY -
 BIKE ACTION PLAN

DRAWN BY: J.H. DATE: 4/1/22


CHECKED BY: J.H. DATE: 4/1/22

PROJECT NUMBER: 1060

SHEET NUMBER: 7 of 48



BOSTON ST (BRETON RD TO LAKE GROVE AVE)
 SEE CROSS SECTION ON SHEET 39

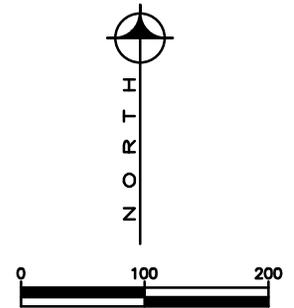

DRAWN BY DATE
 J.H. 4/1/22


CHECKED BY DATE
 J.H. 4/1/22

PROJECT NUMBER
 1060

SHEET NUMBER
 8 of 48



BRETON RD (ARGENTINA DR TO LAKE DR)
 SEE CROSS SECTION ON SHEET 39

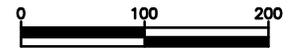

DRAWN BY: J.H. DATE: 4/4/22

CHECKED BY: J.H. DATE: 4/4/22

PROJECT NUMBER: 1060

SHEET NUMBER: 9 of 48





UPGRADES TO CONNECTION
TO BE PART OF 2022 LOCAL
SIDEWALK REPLACEMENT PROJECT

CONLON AVE (CITY LIMITS TO BERWYCK RD)

BERWYCK RD (CONLON AVE TO YORK DR)

SEE CROSS SECTION ON SHEET 39

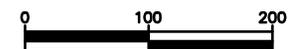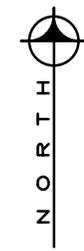

Halverson Engineering, LLC
4498 Orchard Creek CT SE
Grand Rapids, MI 49546
Office: (616) 560-6142



CITY OF EAST GRAND RAPIDS
KENT COUNTY, MICHIGAN
MOBILITY -
BIKE ACTION PLAN

DRAWN BY: J.H. DATE: 4/1/22

CHECKED BY: J.H. DATE: 4/1/22

PROJECT NUMBER: 1060


SHEET NUMBER: 10 of 48



EDGEWOOD AVE (CITY LIMITS TO MAPLEWOOD DR)
 SEE CROSS SECTION ON SHEET 39



EDGEWOOD AVE (MAPLEWOOD DR TO LAKE DR)
 SEE CROSS SECTION ON SHEET 39

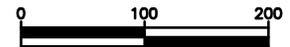




ELMWOOD DR (LAKE GROVE AVE TO CONLON AVE)
 SEE CROSS SECTION ON SHEET 39



ELMWOOD DR (CONLON AVE TO WOODLAWN AVE)
 SEE CROSS SECTION ON SHEET 39


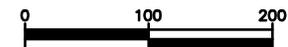




FRANKLIN ST (CITY LIMITS TO CAMBRIDGE BLVD)
 SEE CROSS SECTION ON SHEET 38



FRANKLIN ST (CAMBRIDGE BLVD TO PLYMOUTH RD)
 SEE CROSS SECTION ON SHEET 38

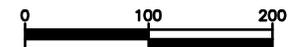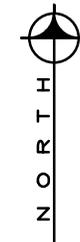

Halverson Engineering, LLC
 4498 Orchard Creek CT SE
 Grand Rapids, MI 49546
 Office: (616) 560-6142



CITY OF EAST GRAND RAPIDS
 KENT COUNTY, MICHIGAN
 MOBILITY -
 BIKE ACTION PLAN

DRAWN BY DATE
 J.H. 4/1/22


CHECKED BY DATE
 J.H. 4/1/22

PROJECT NUMBER
 1060

SHEET NUMBER
 14 of 48



GLADSTONE AVE (WEALTHY ST TO ROBINSON RD)
 SEE CROSS SECTION ON SHEET 37

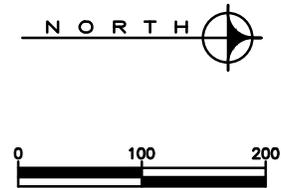

Halverson Engineering, LLC
 4498 Orchard Creek CT SE
 Grand Rapids, MI 49546
 Office: (616) 560-6142



CITY OF EAST GRAND RAPIDS
 KENT COUNTY, MICHIGAN
 MOBILITY -
 BIKE ACTION PLAN

DRAWN BY DATE
 J.H. 4/4/22

CHECKED BY DATE
 J.H. 4/4/22

PROJECT NUMBER
 1060



SHEET NUMBER
 15 of 48




HALL ST (LAKE DR TO WOODCLIFF CIR/DR)
 SEE CROSS SECTION ON SHEET 41



HALL ST (WOODCLIFF CIR/DR TO CITY LIMITS)
 SEE CROSS SECTION ON SHEET 41

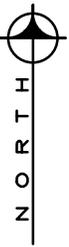
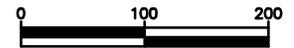


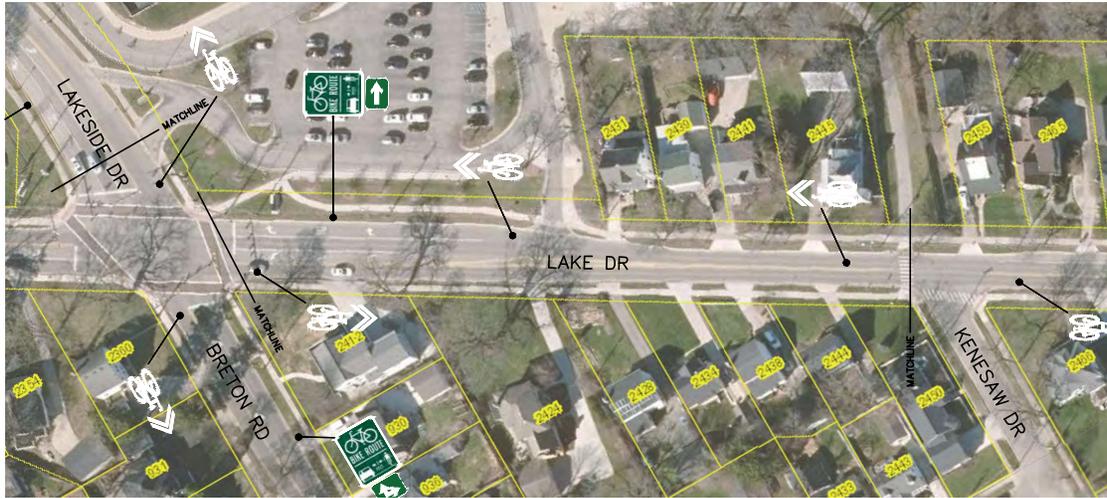


LAKE DR (LAKESIDE DR/BRETON RD TO KENESAW DR)
 SEE CROSS SECTION ON SHEET 45




LAKE DR (KENESAW DR TO PRINCETON BLVD)
 SEE CROSS SECTION ON SHEET 45

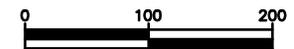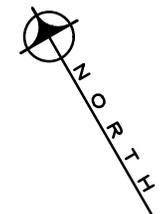


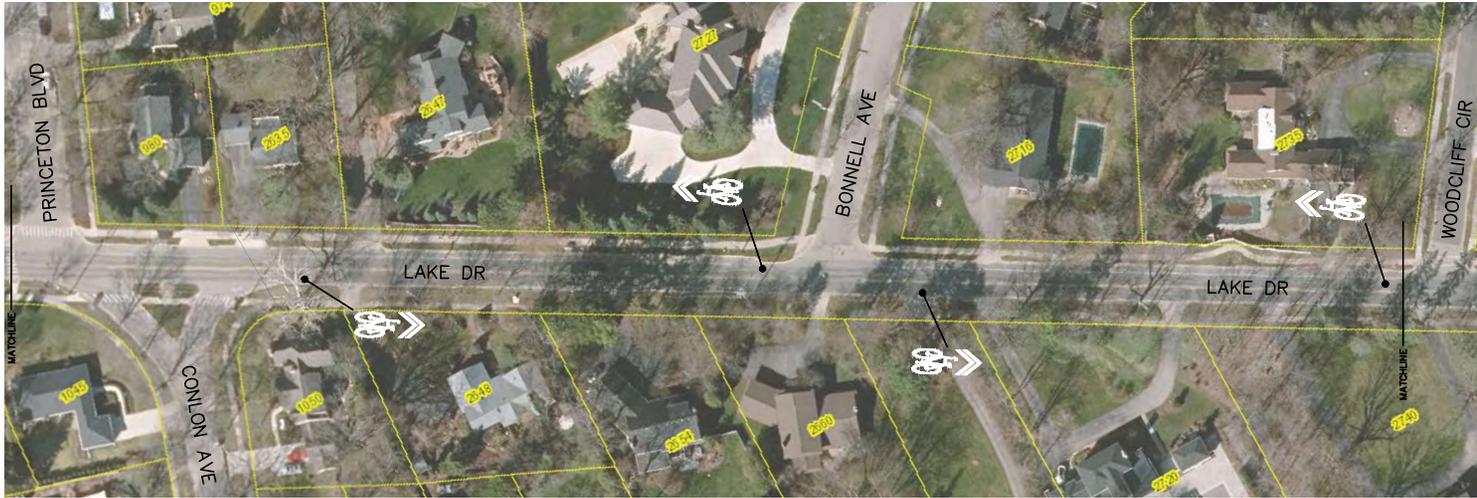

LAKE DR (PRINCETON BLVD TO WOODCLIFF CIR)
 SEE CROSS SECTION ON SHEET 45

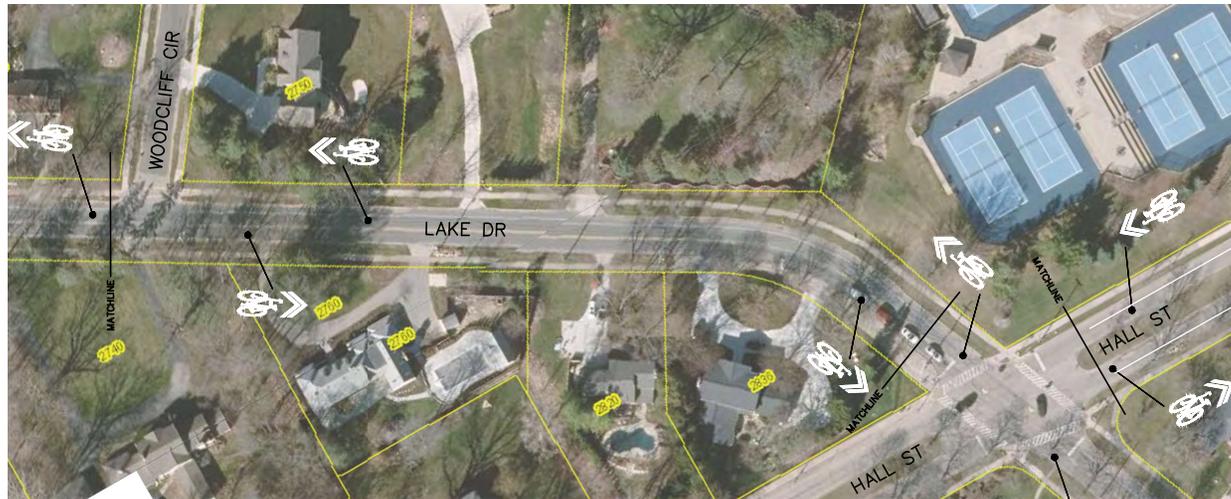

LAKE DR (WOODCLIFF CIR TO HALL ST)
 SEE CROSS SECTION ON SHEET 44

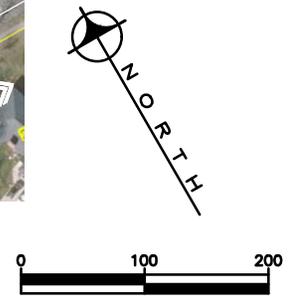

Halverson Engineering, LLC
 4498 Orchard Creek CT SE
 Grand Rapids, MI 49546
 Office: (616) 560-6142



CITY OF EAST GRAND RAPIDS
 KENT COUNTY, MICHIGAN
 MOBILITY -
 BIKE ACTION PLAN

DRAWN BY: JHH DATE: 4/1/22

CHECKED BY: JHH DATE: 4/1/22

PROJECT NUMBER: 1060



SHEET NUMBER: 18 of 48



LAKE DR (HALL ST TO OAKWOOD DR)
 SEE CROSS SECTION ON SHEET 44



LAKE DR (OAKWOOD DR TO ELMWOOD DR)
 SEE CROSS SECTION ON SHEET 44

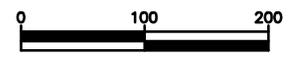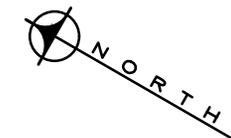

Halverson Engineering, LLC
 4498 Orchard Creek CT SE
 Grand Rapids, MI 49546
 Office: (616) 560-6142



CITY OF EAST GRAND RAPIDS
 KENT COUNTY, MICHIGAN
 MOBILITY -
 BIKE ACTION PLAN

DRAWN BY: J.H. DATE: 4/1/22

CHECKED BY: J.H. DATE: 4/1/22

PROJECT NUMBER: 1060



SHEET NUMBER: 19 of 48




LAKE DR (ELMWOOD DR TO WOODCLIFF DR)
 SEE CROSS SECTION ON SHEET 43



LAKE DR (WOODCLIFF DR TO CITY LIMITS)
 SEE CROSS SECTION ON SHEET 42/SHEET 43

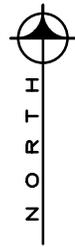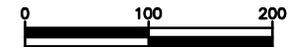


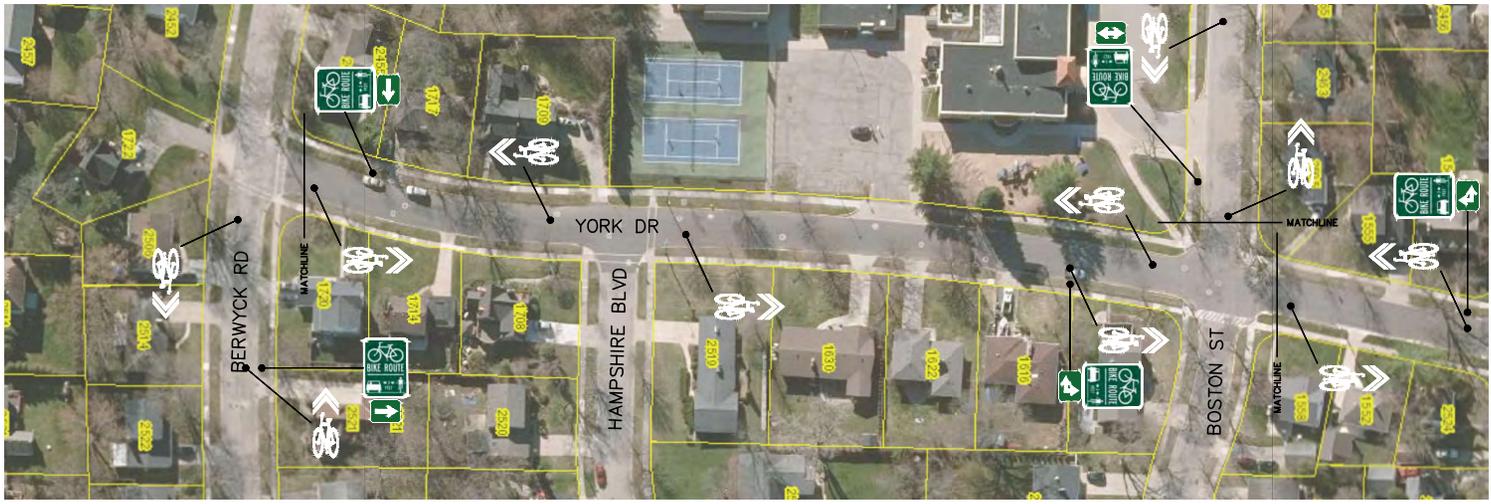

YORK DR (BERWYCK RD TO BOSTON ST)
 SEE CROSS SECTION ON SHEET 39



LAKE GROVE AVE (BOSTON ST TO MAPLEWOOD DR)
 SEE CROSS SECTION ON SHEET 39

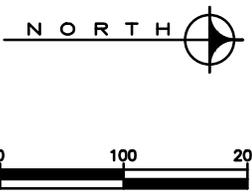




LAKE GROVE AVE (MAPLEWOOD DR TO OAKWOOD DR)
 SEE CROSS SECTION ON SHEET 39



LAKE GROVE AVE (OAKWOOD DR TO HALL ST)
 SEE CROSS SECTION ON SHEET 39

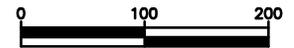

Halverson Engineering, LLC
 4498 Orchard Creek CT SE
 Grand Rapids, MI 49546
 Office: (616) 560-6142



CITY OF EAST GRAND RAPIDS
 KENT COUNTY, MICHIGAN
 MOBILITY -
 BIKE ACTION PLAN

DRAWN BY: J.H. DATE: 4/4/22

CHECKED BY: J.H. DATE: 4/4/22

PROJECT NUMBER: 1060


SHEET NUMBER: 22 of 48



LAKE GROVE AVE (HALL ST TO EL DORADO DR)
 SEE CROSS SECTION ON SHEET 39



LAKE GROVE AVE (EL DORADO DR TO LAKE DR)
 SEE CROSS SECTION ON SHEET 39

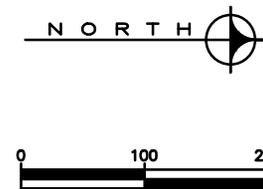



LAKESIDE DR (LAKE DR TO WEALTHY ST)
 SEE CROSS SECTION ON SHEET 39

Halverson Engineering, LLC
 4498 Orchard Creek CT SE
 Grand Rapids, MI 49546
 Office: (616) 560-6142




CITY OF EAST GRAND RAPIDS
 KENT COUNTY, MICHIGAN
 MOBILITY -
 BIKE ACTION PLAN

DRAWN BY: J.H. DATE: 4/1/22

CHECKED BY: J.H. DATE: 4/1/22

PROJECT NUMBER: 1060

SHEET NUMBER: 24 of 48

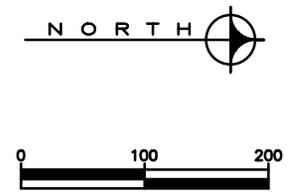




LAKESIDE DR (WEALTHY ST TO 550 LAKESIDE DR)
 SEE CROSS SECTION ON SHEET 39



LAKESIDE DR (550 LAKESIDE DR TO REEDS LAKE BLVD)
 SEE CROSS SECTION ON SHEET 39

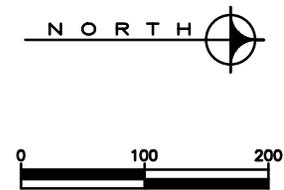

Halverson Engineering, LLC
 4498 Orchard Creek CT SE
 Grand Rapids, MI 49546
 Office: (616) 560-6142



CITY OF EAST GRAND RAPIDS
 KENT COUNTY, MICHIGAN
 MOBILITY -
 BIKE ACTION PLAN

DRAWN BY: J.H. DATE: 4/1/22


CHECKED BY: J.H. DATE: 4/1/22

PROJECT NUMBER: 1060

SHEET NUMBER: 25 of 48



MANHATTAN RD (REEDS LAKE BLVD TO REEDS LAKE BLVD)
 SEE CROSS SECTION ON SHEET 39

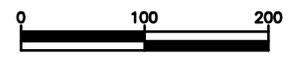

Halverson Engineering, LLC
 4498 Orchard Creek CT SE
 Grand Rapids, MI 49546
 Office: (616) 560-6142



CITY OF EAST GRAND RAPIDS
 KENT COUNTY, MICHIGAN
 MOBILITY -
 BIKE ACTION PLAN

DRAWN BY DATE
 J.H. 4/14/22

CHECKED BY DATE
 J.H. 4/14/22

PROJECT NUMBER
 1060


SHEET NUMBER
 26 of 48



REEDS LAKE BLVD (LAKESIDE DR TO BRIDGE)
 SEE CROSS SECTION ON SHEET 46



REEDS LAKE BLVD (BRIDGE TO PEDESTRIAN CROSSING)
 SEE CROSS SECTION ON SHEET 46

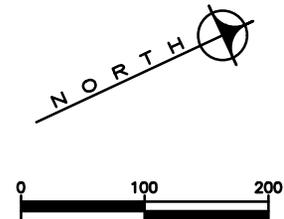


Halverson Engineering, LLC
 4498 Orchard Creek CT SE
 Grand Rapids, MI 49546
 Office: (616) 560-6142




CITY OF EAST GRAND RAPIDS
 KENT COUNTY, MICHIGAN
 MOBILITY -
 BIKE ACTION PLAN


DRAWN BY JLH	DATE 4/1/22
CHECKED BY JLH	DATE 4/1/22
PROJECT NUMBER 1060	
SHEET NUMBER 27 of 48	

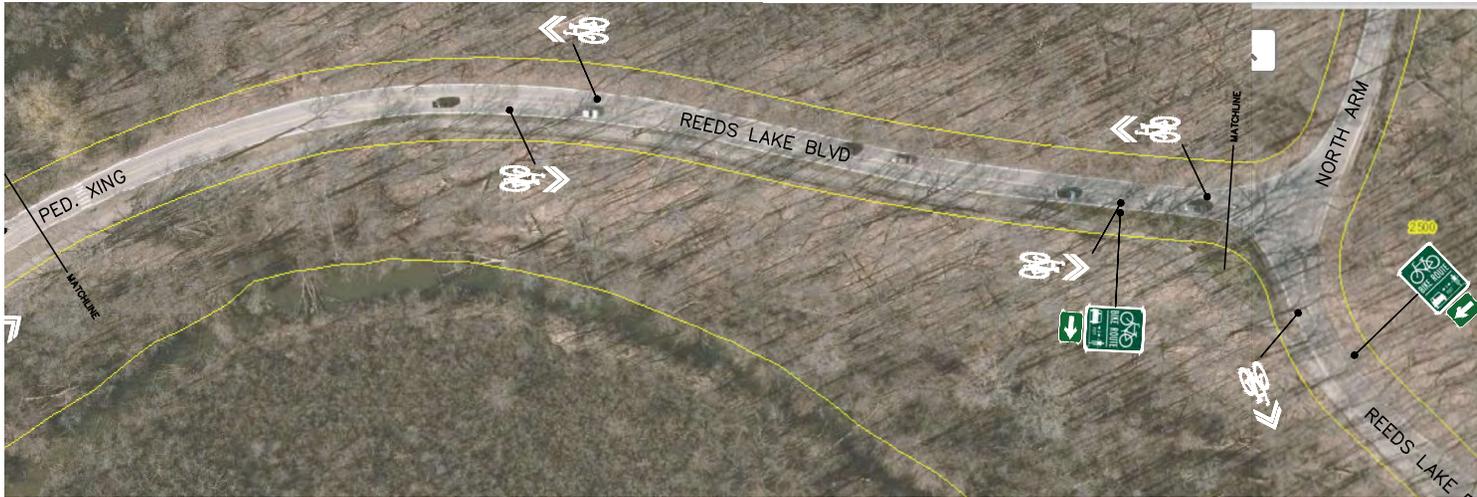

REEDS LAKE BLVD (PEDESTRIAN CROSSING TO NORTH ARM)
 SEE CROSS SECTION ON SHEET 46

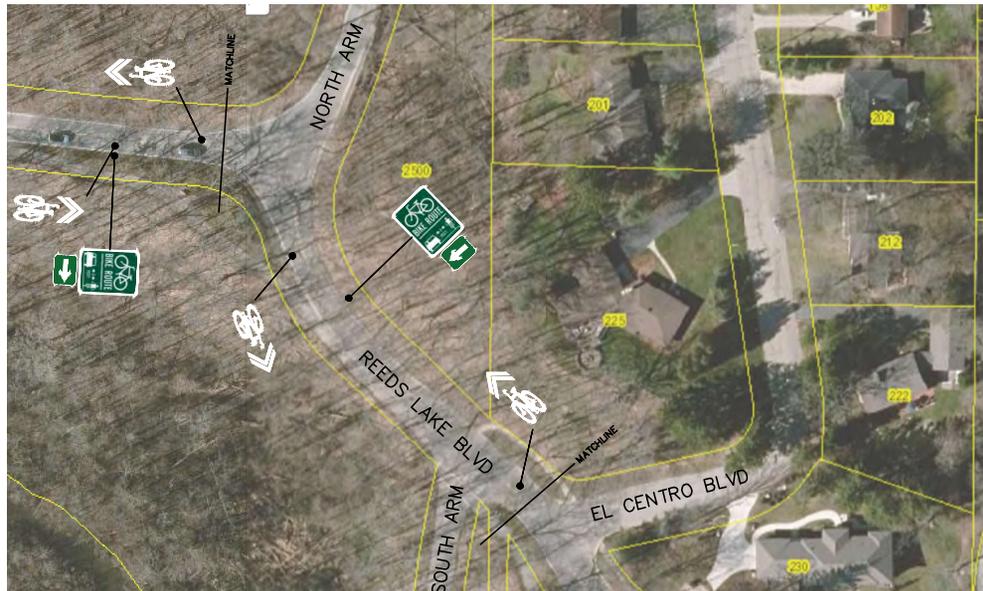

REEDS LAKE BLVD (NORTH ARM TO EL CENTRO BLVD)
 SEE CROSS SECTION ON SHEET 39

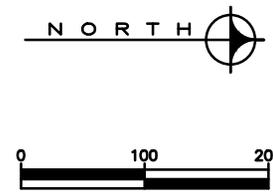




REEDS LAKE BLVD (EL CENTRO BLVD TO HODENPYL DR)
SEE CROSS SECTION ON SHEET 39



REEDS LAKE BLVD (HODENPYL DR TO GRACEWOOD DR)
SEE CROSS SECTION ON SHEET 39

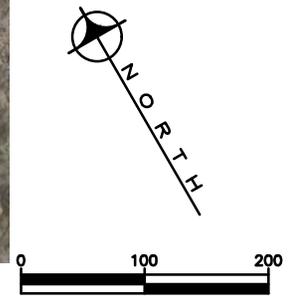

Halverson Engineering, LLC
 4498 Orchard Creek CT SE
 Grand Rapids, MI 49546
 Office: (616) 560-6142



CITY OF EAST GRAND RAPIDS
 KENT COUNTY, MICHIGAN
 MOBILITY -
 BIKE ACTION PLAN

DRAWN BY: J.H. DATE: 4/1/22



CHECKED BY: J.H. DATE: 4/1/22

PROJECT NUMBER: 1060

SHEET NUMBER: 29 of 48



REEDS LAKE BLVD (GRACEWOOD DR TO MANHATTAN RD)
 SEE CROSS SECTION ON SHEET 39

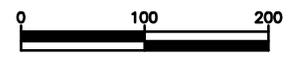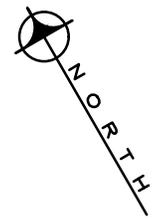

Halverson Engineering, LLC
 4498 Orchard Creek CT SE
 Grand Rapids, MI 49546
 Office: (616) 560-6142



CITY OF EAST GRAND RAPIDS
 KENT COUNTY, MICHIGAN
 MOBILITY -
 BIKE ACTION PLAN

DRAWN BY: J.H. DATE: 4/4/22


CHECKED BY: J.H. DATE: 4/4/22

PROJECT NUMBER: 1060

SHEET NUMBER: 30 of 48



SAN JOSE DR (ARGENTINA DR TO SAN LU RAE DR)
 SEE CROSS SECTION ON SHEET 39

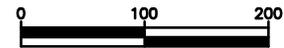

Halverson Engineering, LLC
 4498 Orchard Creek CT SE
 Grand Rapids, MI 49546
 Office: (616) 560-6142



CITY OF EAST GRAND RAPIDS
 KENT COUNTY, MICHIGAN
 MOBILITY -
 BIKE ACTION PLAN

DRAWN BY: J.H. DATE: 4/1/22


CHECKED BY: J.H. DATE: 4/1/22

PROJECT NUMBER: 1060

SHEET NUMBER: 31 of 48



SAN LU RAE DR (PLYMOUTH RD TO SAN LUCIA DR)
 SEE CROSS SECTION ON SHEET 38

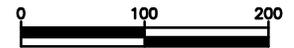

Halverson Engineering, LLC
 4498 Orchard Creek CT SE
 Grand Rapids, MI 49546
 Office: (616) 560-6142



CITY OF EAST GRAND RAPIDS
 KENT COUNTY, MICHIGAN
 MOBILITY -
 BIKE ACTION PLAN

DRAWN BY: J.H. DATE: 4/1/22


CHECKED BY: J.H. DATE: 4/1/22

PROJECT NUMBER: 1060

SHEET NUMBER: 32 of 48



SAN LU RAE DR (SAN LUCIA DR TO LAKE DR)
 SEE CROSS SECTION ON SHEET 38

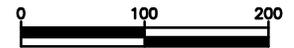

Halverson Engineering, LLC
 4498 Orchard Creek CT SE
 Grand Rapids, MI 49546
 Office: (616) 560-6142



CITY OF EAST GRAND RAPIDS
 KENT COUNTY, MICHIGAN
 MOBILITY -
 BIKE ACTION PLAN

DRAWN BY: J.H. DATE: 4/4/22

CHECKED BY: J.H. DATE: 4/4/22

PROJECT NUMBER: 1060



SHEET NUMBER: 33 of 48



WEALTHY ST (LOVETT AVE TO BAGLEY ST)
 SEE CROSS SECTION ON SHEET 39



WEALTHY ST (BAGLEY ST TO LAKESIDE DR)
 SEE CROSS SECTION ON SHEET 39

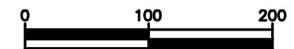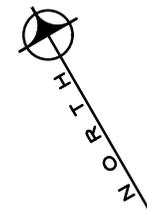





WOODLAWN AVE (CITY LIMITS TO MAPLEWOOD DR)
 SEE CROSS SECTION ON SHEET 39



WOODLAWN AVE (MAPLEWOOD DR TO ELMWOOD DR)
 SEE CROSS SECTION ON SHEET 39

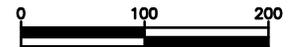

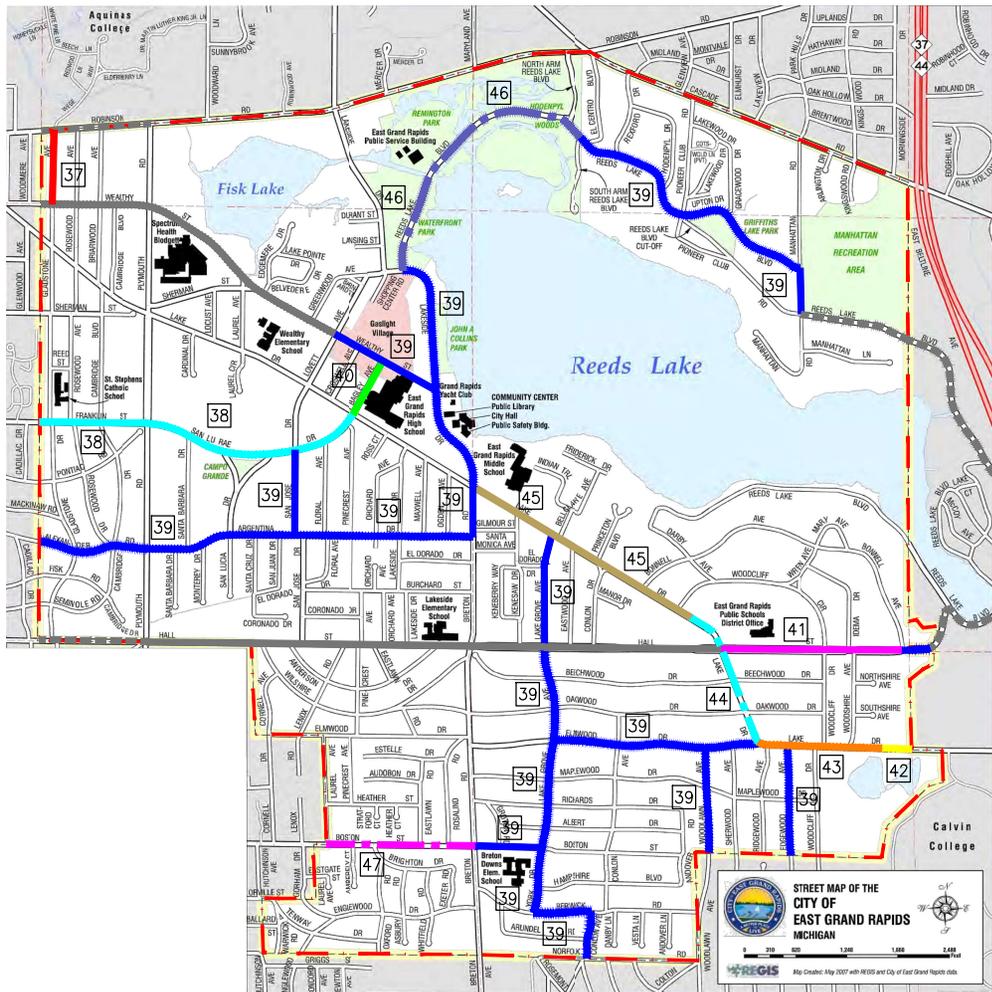

LEGEND: PROPOSED CROSS SECTION

- CROSS SECTION #1
- CROSS SECTION #2
- CROSS SECTION #3
- CROSS SECTION #4
- CROSS SECTION #5
- CROSS SECTION #6
- CROSS SECTION #7
- CROSS SECTION #8
- CROSS SECTION #9
- CROSS SECTION #10
- CROSS SECTION #11
- EX. EGR MULTI-USE, BICYCLE, OR PED FACILITIES
- FUTURE BIKE MOBILITY PROJECT
- CITY LIMITS

SHEET INDEX - CROSS SECTIONS	
SHEET	DESCRIPTION
37	CROSS SECTION #1
38	CROSS SECTION #2
39	CROSS SECTION #3
40	CROSS SECTION #4
41	CROSS SECTION #5
42	CROSS SECTION #6
43	CROSS SECTION #7
44	CROSS SECTION #8
45	CROSS SECTION #9
46	CROSS SECTION #10
47	CROSS SECTION #11




DRAWN BY DATE
 J.H. 4/1/22

CHECKED BY DATE
 J.H. 4/1/22

PROJECT NUMBER
 1060

SHEET NUMBER
 36 of 48

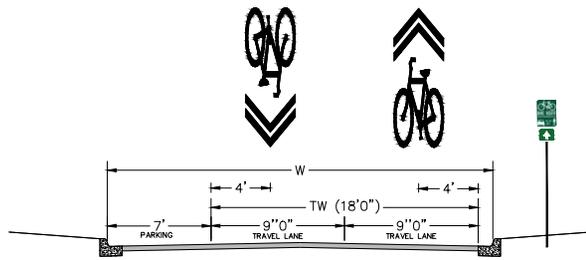

CROSS SECTION 1

CROSS SECTION 1 - INDEX			
STREET NAME	WIDTH (W)	TRAVEL WIDTH (TW)	PARKING WIDTH
GLADSTONE AVE (WEALTHY ST TO ROBINSON RD)	26'0"	18'0"	7'



EXAMPLE LOCATION: OAKLAND AVE & LAUREL ST

Halverson Engineering, LLC
 4498 Orchard Creek CT SE
 Grand Rapids, MI 49546
 Office: (616) 560-6142




CITY OF EAST GRAND RAPIDS
 KENT COUNTY, MICHIGAN
 MOBILITY -
 BIKE ACTION PLAN

DRAWN BY: J.H. DATE: 4/14/22

CHECKED BY: J.H. DATE: 4/14/22

PROJECT NUMBER: 1060

SHEET NUMBER: 37 of 48

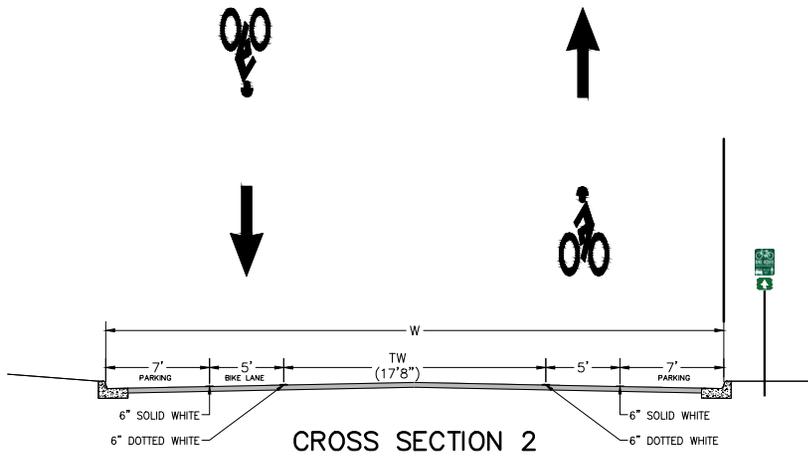

CROSS SECTION 2

CROSS SECTION 2 - INDEX			
STREET NAME	WIDTH (W)	TRAVEL WIDTH (TW)	PARKING WIDTH
FRANKLIN ST (CITY LIMIT TO PLYMOUTH RD)	41'8"	17'8"	7' / 7'
SAN LU RAE DR (PLYMOUTH RD TO LAKE DR)	41'8"	17'8"	7' / 7'



EXAMPLE LOCATION: JEFFERSON AVE & BROWN ST

Halverson Engineering, LLC
 4498 Orchard Creek CT SE
 Grand Rapids, MI 49546
 Office: (616) 560-6142




CITY OF EAST GRAND RAPIDS
 KENT COUNTY, MICHIGAN
 MOBILITY -
 BIKE ACTION PLAN

DRAWN BY: J.H. DATE: 4/1/22

CHECKED BY: J.H. DATE: 4/1/22

PROJECT NUMBER: 1060

SHEET NUMBER: 38 of 48

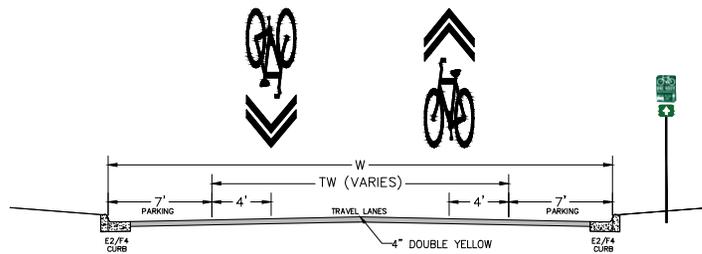

CROSS SECTION 3

CROSS SECTION 3 - INDEX

STREET NAME	WIDTH (W)	TRAVEL WIDTH (TW)	PARKING WIDTH
ALEXANDER RD (CITY LIMIT TO PYMOUTH RD)	34'6"	20'6"	7' / 7'
ARGENTINA DR (PLYMOUTH RD TO ORCHARD AVE)	30'0"	16'0"	7' / 7'
ARGENTINA DR (ORCHARD AVE TO BRETON RD)	26'0"	12'0"	7' / 7'
BERWYCK RD (YORK DR TO CONLON AVE)	29'11"	15'11"	7' / 7'
BOSTON ST (BRETON RD TO LAKE GROVE AVE)	30'0"	16'0"	7' / 7'
BRETON RD (ARGENTINA DR TO LAKE DR)	34'2"	20'2"	7' / 7'
CONLON AVE (CITY LIMITS TO BERWYCK RD)	29'10"	15'10"	7' / 7'
EDGEWOOD AVE (CITY LIMITS TO LAKE DR)	30'0"	16'0"	7' / 7'
ELMWOOD DR (LAKE GROVE AVE TO LAKE DR)	30'0"	16'0"	7' / 7'
HALL ST (CITY LIMITS TO BONNELL AVE)	29'0"	15'0"	7' / 7'
LAKE GROVE (BOSTON ST TO ALBERT DR)	30'5"	16'5"	7' / 7'
LAKE GROVE (ALBERT DR TO RICHARDS DR)	26'3"	12'3"	7' / 7'
LAKE GROVE (RICHARDS DR TO LAKE DR)	30'0"	16'0"	7' / 7'
LAKESIDE DR (LAKE DR TO REEDS LAKE BLVD)	40'0"	23'0"	*8'6" / *8'6"
MANHATTAN RD (REEDS LAKE BLVD TO REEDS LAKE BLVD)	34'6"	20'6"	7' / 7'
REEDS LAKE BLVD (NORTH ARM TO MANHATTAN RD)	30'0"	16'0"	7' / 7'
SAN JOSE DR (ARGENTINA DR TO SAN LU RAE DR)	30'4"	16'4"	7' / 7'
WEALTHY ST (LOVETT AVE TO LAKESIDE DR)	40'0"	22'0"	*9' / *9'
WOODLAWN AVE (CITY LIMITS TO ELMWOOD DR)	30'0"	16'0"	7' / 7'
YORK DR (BERWYCK RD TO BOSTON ST)	30'5"	16'5"	7' / 7'

*PARKING WIDTH MATCHES EXISTING GEOMETRIC CONFIGURATION AND IS LOCATED IN A HEAVILY UTILIZED BUSINESS/RECREATIONAL PARKING CORRIDOR



EXAMPLE LOCATION: LAKE DR & DWIGHT AVE

NOTE: 4" DOUBLE YELLOW ONLY PRESENT ON LAKESIDE DR (LAKE DR TO REEDS LAKE BLVD) AND WEALTHY ST (LOVETT AVE TO LAKESIDE DR)

Halverson Engineering, LLC
4498 Orchard Creek CT SE
Grand Rapids, MI 49546
Office: (616) 560-6142




CITY OF EAST GRAND RAPIDS
KENT COUNTY, MICHIGAN
MOBILITY -
BIKE ACTION PLAN

DRAWN BY: JH DATE: 4/1/22

CHECKED BY: JH DATE: 4/1/22

PROJECT NUMBER: 1060

SHEET NUMBER: 39 of 48

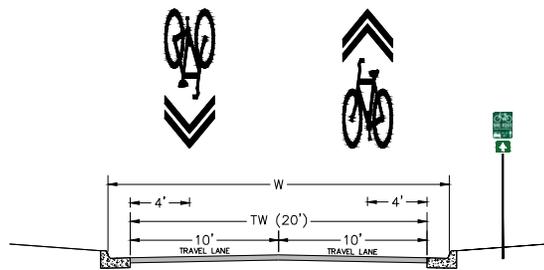

CROSS SECTION 4

CROSS SECTION 4 – INDEX		
STREET NAME	WIDTH (W)	TRAVEL WIDTH (TW)
BAGLEY (LAKE DR TO WEALTHY ST)	23'0"	20'0"



EXAMPLE LOCATION: CHERRY ST & SHELDON BLVD

NOTE: 4" DOUBLE YELLOW SHOWN ABOVE IS NOT PROPOSED ON BAGLEY AVE (LAKE DR TO WEALTHY ST)

Halverson Engineering, LLC
 4498 Orchard Creek CT SE
 Grand Rapids, MI 49546
 Office: (616) 560-6142




CITY OF EAST GRAND RAPIDS
 KENT COUNTY, MICHIGAN
 MOBILITY -
 BIKE ACTION PLAN

DRAWN BY: J.H. DATE: 4/14/22

CHECKED BY: J.H. DATE: 4/14/22

PROJECT NUMBER: 1060

SHEET NUMBER: 40 of 48

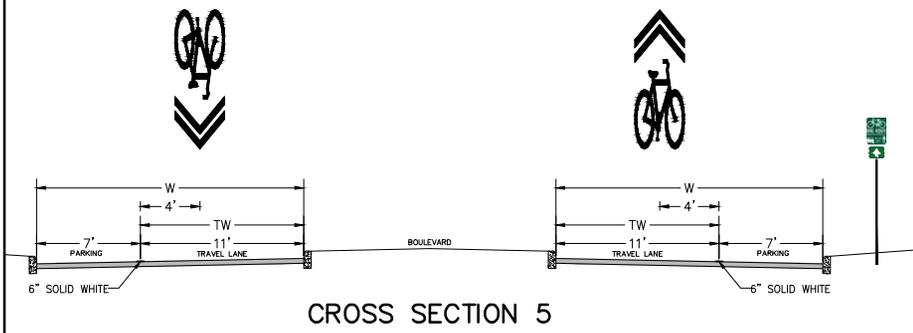

CROSS SECTION 5



EXAMPLE LOCATION: HALL ST & BRETON RD

CROSS SECTION 5 - INDEX			
STREET NAME	WIDTH (W)	TRAVEL WIDTH (TW)	PARKING WIDTH
HALL ST (LAKE DR TO CITY LIMIT)	18'0"	11'0"	7' / 7'

Halverson Engineering, LLC
 4498 Orchard Creek CT SE
 Grand Rapids, MI 49546
 Office: (616) 560-6142




CITY OF EAST GRAND RAPIDS
 KENT COUNTY, MICHIGAN
 MOBILITY -
 BIKE ACTION PLAN

DRAWN BY: J.H. DATE: 4/1/22

CHECKED BY: J.H. DATE: 4/1/22

PROJECT NUMBER: 1060

SHEET NUMBER: 41 of 48

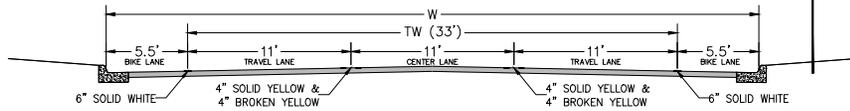


CROSS SECTION 6

CROSS SECTION 6 -- INDEX		
STREET NAME	WIDTH (W)	TRAVEL WIDTH (TW)
LAKE DR (TAPER TO CITY LIMIT)	44'0"	33'0"



EXAMPLE LOCATION: LAKE DR & CALVIN UNIVERSITY (N. ENTRANCE)

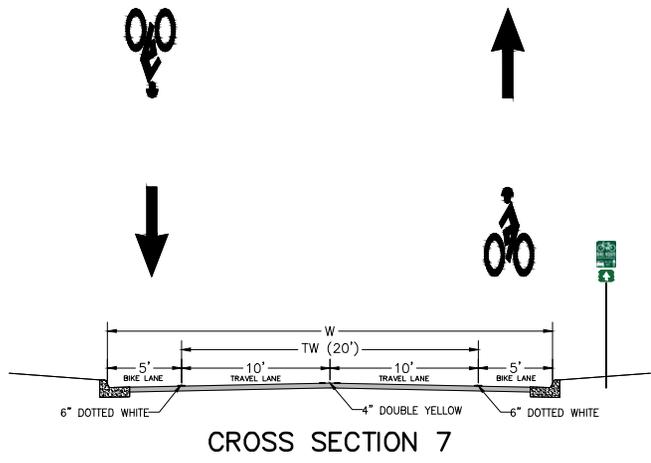

CROSS SECTION 7 – INDEX		
STREET NAME	WIDTH (W)	TRAVEL WIDTH (TW)
LAKE DR (RIDGEWOOD AVE TO TAPER)	30'0"	20'0"



EXAMPLE LOCATION: LEFFINGWELL AVE & OAK INDUSTRIAL DR


NOTE: 6" DOTTED WHITE IS PROPOSED IN-LIEU OF SOLID WHITE SHOWN

Halverson Engineering, LLC
 4498 Orchard Creek CT SE
 Grand Rapids, MI 49546
 Office: (616) 560-6142



CITY OF EAST GRAND RAPIDS
 KENT COUNTY, MICHIGAN
 MOBILITY -
 BIKE ACTION PLAN

DRAWN BY	DATE
JLH	4/1/22
CHECKED BY	DATE
JLH	4/1/22
PROJECT NUMBER	
1060	
SHEET NUMBER	
43 of 48	

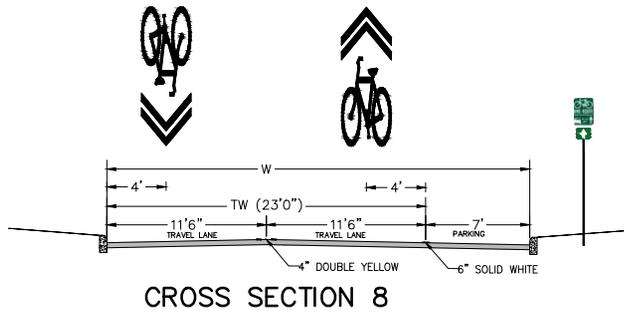

CROSS SECTION 8 - INDEX			
STREET NAME	WIDTH (W)	TRAVEL WIDTH (TW)	PARKING WIDTH
LAKE DR (ELMWOOD DR TO 100' E. WOODCLIFF CIR)	30'0"	23'0"	7'



EXAMPLE LOCATION: KNAPP ST & LAFAYETTE AVE

NOTE: 6" SOLID WHITE IS MISSING ABOVE

Halverson Engineering, LLC
 4498 Orchard Creek CT SE
 Grand Rapids, MI 49546
 Office: (616) 560-6142




CITY OF EAST GRAND RAPIDS
 KENT COUNTY, MICHIGAN
 MOBILITY -
 BIKE ACTION PLAN

DRAWN BY: J.H. DATE: 4/4/22

CHECKED BY: J.H. DATE: 4/4/22

PROJECT NUMBER: 1060

SHEET NUMBER: 44 of 48

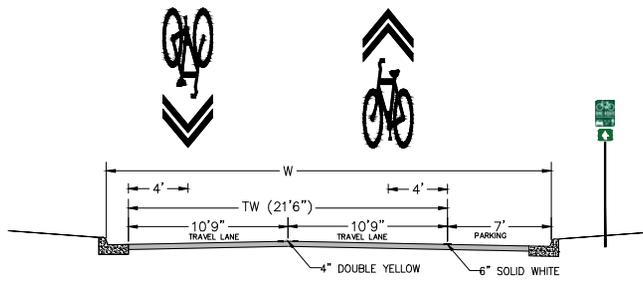

CROSS SECTION 9

CROSS SECTION 9 - INDEX			
STREET NAME	WIDTH (W)	TRAVEL WIDTH (TW)	PARKING WIDTH
LAKE DR (100' E. WOODCLIFF CIR TO LAKESIDE DR)	30'0"	21'6"	7'



EXAMPLE LOCATION: FRANKLIN ST & CADILLAC DR

NOTE: 6" SOLID WHITE IS MISSING ABOVE

Halverson Engineering, LLC
 4498 Orchard Creek CT SE
 Grand Rapids, MI 49546
 Office: (616) 560-6142




CITY OF EAST GRAND RAPIDS
 KENT COUNTY, MICHIGAN
 MOBILITY -
 BIKE ACTION PLAN

DRAWN BY: J.H. DATE: 4/4/22

CHECKED BY: J.H. DATE: 4/4/22

PROJECT NUMBER: 1060

SHEET NUMBER: 45 of 48

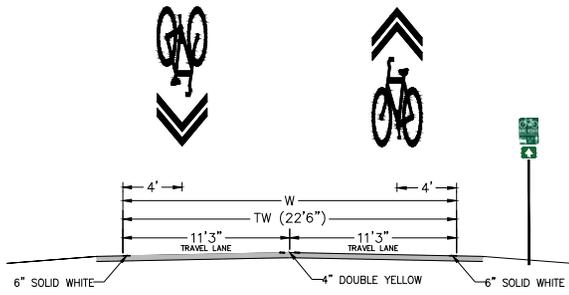

CROSS SECTION 10

CROSS SECTION 10 - INDEX		
STREET NAME	WIDTH (W)	TRAVEL WIDTH (TW)
REEDS LAKE BLVD (LAKESIDE DR TO REEDS LAKE CT)	22'6"	22'6"



EXAMPLE LOCATION: RICHMOND ST & ACACIA DR

Halverson Engineering, LLC
 4498 Orchard Creek CT SE
 Grand Rapids, MI 49546
 Office: (616) 560-6142




CITY OF EAST GRAND RAPIDS
 KENT COUNTY, MICHIGAN
 MOBILITY -
 BIKE ACTION PLAN

DRAWN BY: J.H. DATE: 4/1/22

CHECKED BY: J.H. DATE: 4/1/22

PROJECT NUMBER: 1060

SHEET NUMBER: 46 of 48

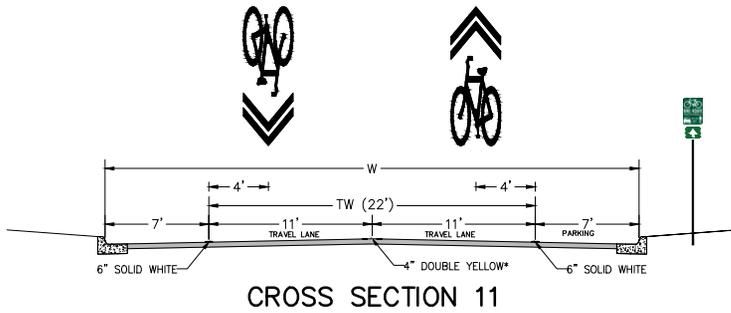

CROSS SECTION 11 – INDEX			
STREET NAME	WIDTH (W)	TRAVEL WIDTH (TW)	PARKING WIDTH
BOSTON ST (CITY LIMITS TO BRETON RD)	36'0"	22'0"	7' / 7'



EXAMPLE LOCATION: BROADWAY AVE & 6TH ST

Halverson Engineering, LLC
 4498 Orchard Creek CT SE
 Grand Rapids, MI 49546
 Office: (616) 560-6142




CITY OF EAST GRAND RAPIDS
 KENT COUNTY, MICHIGAN
 MOBILITY -
 BIKE ACTION PLAN

DRAWN BY: J.H. DATE: 4/1/22



CHECKED BY: J.H. DATE: 4/1/22

PROJECT NUMBER: 1060

SHEET NUMBER: 47 of 48

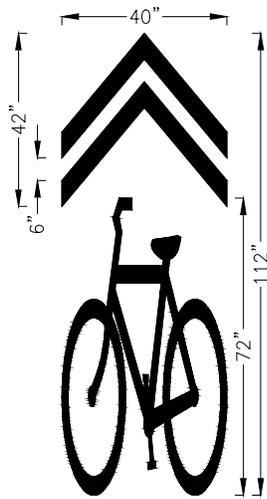

SHARED LANE MARKING

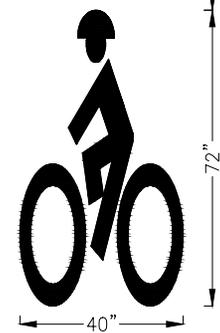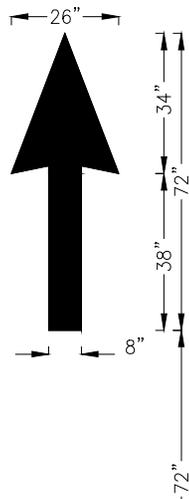

BIKE LANE MARKING



18"x24"

D11-1 (MOD.)



12"x9"

M6-3



12"x9"

M6-1R



12"x9"

M6-1L



12"x9"

M6-4



12"x9"

M6-6R



12"x9"

M6-6L

BIKE ROUTE SIGNS



24"x30"

ADVISORY BIKE LANE SIGN

Environmental Sustainability Information

The City of East Grand Rapids has a history of commitment to environmental sustainability with a more recent goal of achieving carbon neutrality for city operations by 2040. Environmental stewardship and sustainability are present in the city's mission and guide its current strategic goals. Various initiatives and programs that are active or in-progress within the City of East Grand Rapids recognize the importance of prioritizing sustainability and address these community goals. The City of East Grand Rapids is taking action towards carbon neutrality through the following programs:

DTE and City of East Grand Rapids Clean Vision

Partnership: *Active/Current Program*

Goal: To offset 100% of City of East Grand Rapids natural gas carbon emissions

Through entering a partnership with DTE, The City of East Grand Rapids became the first municipality in Michigan to participate in DTE's Clean Vision Natural Gas Balance voluntary program. This program involves purchasing Renewable Natural Gas-Environmental Attributes (RNG-EA) and Nature-Based Carbon Offset Credits (COCs). In order to create a greater impact on the local level, the RNG-EA component is obtained from the City of Grand Rapids Biodigester (which the City of East Grand Rapids partners with) and COCs are sourced from the Pigeon River forest near Gaylord, MI. The City of East Grand Rapids opted for 95% carbon offsets and 5% renewable natural gas which together create a 100% offset of natural gas carbon emissions. Estimates before program implementation concluded that the City of East Grand Rapids consumes 14,092 MCF of natural gas which is 776 metric tons of carbon dioxide equivalent. As a result of this program, 100% of the emissions generated by the City of East Grand Rapids will be offset. This will cost the city an additional \$21,151 annually; however, the positive environmental impacts offer a much greater reward.

Evaluation is conducted by Midwest Renewable Energy Tracking System (M-RETS) Thermal Tracking System verifies the RNG-EA component of the program and the American Carbon Registry (ACR) tracks the nature based COCs. This evaluation process ensures that DTE and the City of East Grand Rapids adhere to the program goals of 100% carbon offsetting.

The following link provides additional information related to this partnership program: [EGR-DTE Clean Vision Program Information](#)

**City of East Grand Rapids Facility On-Site Solar Array:
Partnership with BluePath Solar/ Harvest Solar: *In-progress***

Goal: Generate electricity to reduce carbon emissions impact and reduce electric utility costs

The City of East Grand Rapids is currently in the process of installing solar arrays for city-owned facilities. A Power Purchase Agreement (PPA) has been established between the City of East Grand Rapids and BluePath Solar. Harvest Solar, a vendor within BluePath Solar, installed and manages the solar array systems. BluePath Solar will remain the owner of the solar array under the PPA. The term of the PPA is 25 years, with the potential for renewal for two, 5-year extensions. Under the PPA, there is no direct cost to the City of East Grand Rapids during the initial 25-year term ; however, it is estimated that the savings for the City of East Grand Rapids will be approximately \$241,000. The solar array is estimated to generate 24% of the current electricity usage annually for the Community Center/Municipal Complex, Library, Public Safety Building. The solar array system for the Department of Public Works Complex is estimated to generate 100% or more of the current electricity usage annually.

Evaluation: The electricity output during the 25-year initial term will be measured by Harvest Solar's meter which must be a revenue grade meter that meets ANSI-C12.20 standards for accuracy. The City of East Grand Rapids will have access to the metered energy output data.

The following link provides additional information related to this partnership program: [EGR Solar Array Project](#)

City of East Grand Rapids Food Scraps Composting Pilot Program: *Active/Current Program*

Goal: To reduce the amount of food scraps that are disposed of through traditional methods such as incineration or a landfill.

The City of East Grand Rapids currently offers residents a food scrap compost drop-off site located at the East Grand Rapids Department of Public Works Complex. This program is provided by the city and is offered at no cost to residents. Participants in this program are provided with 24/7 access to the site via a third-party smartphone app Teleporte. The unique lock-access system, security cameras, and LED lighting ensure the safety of the site and eliminate possible contamination. At the site, there are six 96-gallon composting carts. Composting services are provided by an independent contractor, Organicycle LLC. Currently, there are approximately 160 participants in this drop-off program.

In addition to the drop-off site, Organicycle offers curbside/ home pick-up composting services to residents of the City of East Grand Rapids. Curbside composting services, however; do have an associated cost for service. The City of East Grand Rapids encourages composting through participation in the food scrap drop-off site or curbside composting services, in an effort to reduce food waste and materials that would contribute to carbon upon incineration or other traditional disposal methods. Material that is composted by Organicycle is currently supplied to local farmers to enrich soil as an alternative to synthetic fertilizer products.

Evaluation: The City of East Grand Rapids evaluates the success of the program through information regarding site access provided by Teleporte. This information includes the number of households who dropped off compost and the total drops during a given time period.

City of East Grand Rapids Electric Vehicle Charging Stations: Partnership With Hage Automotive, of Detroit,

MI: Active/Current

Goal: To provide four Level 2 Electric Vehicle charging stations in the City of East Grand Rapids.

Through entering a partnership with Hage Automotive, of Detroit, MI, the City of East Grand Rapids is able to provide four Level 2 Electric Vehicle (EV) charging stations in two locations within the city, at no cost to the city. Two charging stations are located at the Community Center (by Mehney Field) and two are located at the City parking lot on Croswell in Gaslight Village. Residents and visitors alike are able to utilize these charging stations. Electric vehicles provide an environmentally-sustainable alternative to gasoline-powered cars because EVs have zero tailpipe emissions. In addition, the total greenhouse gas emissions associated with an electric vehicle (including manufacturing) are typically lower than those associated with a gasoline-powered vehicle (EPA). By providing four electric vehicle charging stations in various locations, the City of East Grand Rapids is working to reduce carbon emissions and noise levels within the city. This initiative will likely have positive economic benefits as well because EV owners will have an incentive to stay and explore the restaurants, shops etc. that East Grand Rapids offers while their vehicles are charging.

Evaluation: The City will maintain parking spaces through snow removal and pavement markings. In addition, the City will receive revenue sharing from charging stations. This will indicate the extent of charging station use.

City of East Grand Rapids Environmental Initiatives: Impact Reduction: Active/Current

Goal: To reduce the environmental impact of city buildings and processes.

The City of East Grand Rapids practices environmental sustainability in both substantial and small ways. Regardless of the scope of the project, the City of East Grand Rapids is committed to reducing the environmental impact of city buildings and processes. This includes the installation of storm sewer separators at John Collins Park in Gaslight Village, the Community Center/Municipal Complex, and the Wealthy Street- Bloodgett Hospital. Storm Separators remove sediment, oil, refuse, and debris from Reeds Lake, Fisk Lake, and the Silver Creek Drain System. Specifically, the installation of a Vortechs stormwater treatment system removes sediment, oil, and debris from stormwater runoff prior to outfall into Reeds Lake. In the winter, sensors determine the need for salt on the roads which has the potential to pollute the local water systems.

If the temperature indicates that the use of salt on roads would be ineffective, it is not used. In addition, public food composting and recycling at Gaslight Village and parks encourages alternative methods of waste disposal.

East Grand Rapids Community Center LEED Silver Certification: *Active/Current*

Goal: To ensure that the community center has a low environmental impact.

The City of East Grand Rapids has implemented various initiatives and procedures that reduce environmental impact as a result of city buildings and processes. One indication that the city is committed to impact reduction is the East Grand Rapids Community Center LEED Silver Certification. LEED (Leadership in Energy and Environmental Design) is a green building rating system that provides a framework for healthy, highly efficient, and cost-saving green buildings. To achieve certification, a project is assessed and scored on a point system regarding adherence to carbon, energy, water, waste, transportation, materials, and health and indoor environmental quality standards. The East Grand Rapids Community Center Received LEED Silver Certification demonstrating that the aforementioned topics are prioritized. To be awarded with a LEED Silver Certification, 50-59 points must be earned upon assessment.

Evaluation: Projects are evaluated by Green Business Certification Inc. (GBCI) to achieve LEED certification.

Lower Grand River Watershed Adopt-a-Drain program: *Active/Current*

Goal: To protect watershed from pollutants, manage stormwater, and minimize flooding

There are over 50,000 storm drains that are a part of the Grand River Watershed. Many of these storm drains are located in the City of East Grand Rapids. Stormwater from rain, snowmelt etc. flows into drains that deliver it to nearby lakes, rivers, or streams. The Adopt-a-Drain program encourages residents to positively impact their community. Participation in the Adopt-a-Drain program involves keeping your drain free of leaves or other debris. Participants will ensure that their drain is free of trash, leaves, or other debris and that approximately 10 feet on both sides of the drain is clear.

Evaluation: The number of drains available in the Adopt-a-Drain program, along with the water quality of nearby lakes, rivers, or streams will determine the success of the program.

City of East Grand Rapids Yard Waste Collection Services: *Active/Current*

Goal: To collect materials for composting and to ensure visually appealing properties.

The City of East Grand Rapids offers yard waste collection services to all East Grand Rapids residents from the Monday of the first full week of April, through Friday of the first full week of December. The Public Works Department provides this service on a weekly basis. A detailed map regarding the collection schedule can be found [here](#). Additional seasonal services such as autumn leaf pickup and Christmas tree pickup are provided as well. All material that is collected through these programs is sent to a composter. The city purchases back this composted material for construction and other maintenance restoration uses. The circularity demonstrated in this process, due to the city being involved in both the initial material collection and the final compost product, contributes to the environmental and sustainability goals of East Grand Rapids. The compost material is collected from the city and the final product is used for various purposes within the city, therefore the impact is at a local level.

The following link provides more information: [EGR yard waste-composting program](#)

City of East Grand Rapids Urban Forestry Management: *Active/Current*

Goal: To ensure the proper maintenance and management of trees in the public right-of-way area.

The City of East Grand Rapids prioritizes tree maintenance and management practices in the public right-of-way area. Proper management strategies and programs can improve both public health and environmental quality. A tree inventory conducted by the Davey Resource Group in 2016 indicated that there were a total of 7,113 urban forest sites (including trees and stumps). This quantity of trees is responsible for improving air quality by removing 15,245.3 pounds of pollutants and managing 9,975,209 gallons of stormwater. In addition, the net total carbon sequestered and avoided is 4,410,593 pounds and 1,251.2 megawatt-hours of energy saved. To ensure that the tree population located in the public right-of-way is in good condition, the City of East Grand Rapids has implemented a right-of-way tree pruning maintenance program, and a right-of-way tree planting program.

Tree Pruning and Maintenance Program: The City of East Grand Rapids has awarded a contract to Good Earth Tree Care, LLC of Grand Rapids to complete the tree maintenance for right of way trees during winter and early spring months. The program currently costs ~\$25,000 per year. This program ensures that the tree population is in good condition and can continue to fulfill associated benefits such as visual appeal and pollution reduction.

Tree Planting Program: The City of East Grand Rapids has awarded a contract to Harder and Warner of Caledonia, MI for fiscal years 21/22 through 23/24. Interested residents are offered the opportunity to participate in this program which is based on a 50/50 cost share between the requesting property owner and the City. This program allows residents to have a new tree planted in the public right-of-way area (which is defined as the area between the sidewalk and curb) in front of their home. The trees are typically planted in the fall, between October and December. A variety of tree planting

options are offered to promote a healthy and diverse tree canopy. These options include red horse chestnut, juneberry, thornless cockspur hawthorn, Japanese tree lilac, greenspire little leaf linden, ginkgo, tulip tree, zelkova, skyline locust). The program includes trees that are 2” in diameter and are between 12-14 feet tall. The program costs vary and are typically \$16,000 to \$28,000 depending on the number of participants. The trees include a 2-year warranty; however, there are exceptions including trees that die as a result of not being properly watered, or damaged by lawn equipment etc. Residents who participate in this program are required to care for the newly planted tree, which includes watering etc.

Evaluation: The success of the urban forest management strategies are evaluated by determining the total number of trees planted and removed from the population. This provides information regarding the total tree population and the net change. If the total number of trees being removed are less than or approximately equal to the total number of trees planted in the public right-of-way areas, the management strategies are relatively successful. In addition, the success of the tree planting program will be evaluated according to the number of residents that participate in the program each year. The City of East Grand Rapids will conduct the evaluation on the urban forest maintenance and management strategies.

Green Infrastructure Programs: Active/Current

Goal: To minimize risk of flooding and contamination of local waterways. To increase wildlife habitat in the City.

Locations of stormwater detention sites: Breton Downs Elementary School, Kreiser Detention Basin, Boston, Elinor Lane

The stormwater detention sites in the City of East Grand Rapids are located throughout the city and minimize the risk of flooding and contamination of local waterways. The stormwater detention sites collect and store water, often filtering it through soil layers, before releasing it into local waterways. The detention sites have a high capacity and therefore do not overwhelm the storm drains etc. which could lead to flooding. By allowing natural elements, such as soil, to filter the stormwater, there is a reduction in the amount of sediments that enter local waterways such as Reeds Lake. In addition, many of the stormwater detention sites serve multiple purposes within the City. The Breton Downs Elementary School location acts as both a playground and a stormwater detention site. The sloped land grading at this site accommodates the stormwater detention system and storm drains located on the street ensure that if the stormwater detention system reaches capacity, flooding would be minimal. Other stormwater detention sites such as the Kreiser Detention Basin, a partnership with the City of Grand Rapids, serve as wildlife habitat. This type of stormwater detention site is protected from development and preserved mostly in its natural state. Therefore, local flora and fauna are protected and undisturbed at these sites. The stormwater detention sites within the City of East Grand Rapids minimize flooding risk and contamination of local waterways and increase wildlife habitat in the City as well as the lakes, rivers, and streams.

Lions & Rabbits Center for the Arts: Art Projects in the City of East Grand Rapids:

The City of East Grand Rapids has partnered with the Lions & Rabbits Center for the Arts nonprofit in Grand Rapids to bring awareness to water quality issues and management practices in the City of East Grand Rapids. Various art projects are conducted in the City of East Grand Rapids around storm drains to create both a visually appealing sidewalk or street and raise awareness for water and sustainability issues. In addition to accomplishing these two goals, the artists that create these murals receive appropriate monetary compensation for their work.

Evaluation: The City of East Grand Rapids conducts inspections to ensure the quality of the stormwater detention sites.

Electric Vehicles for Municipal/Government Operations: In-Progress

Goal: To transition the city motor vehicle fleet to electric vehicles

The City of East Grand Rapids is currently in the process of transitioning the city motor vehicle fleet vehicles that can provide needed level of service and operations to electric vehicles. The city has purchased three F-150 Lightning Supercrew Electric Vehicles in 2024. The Department of Public Works, the Department of Public Safety, and the Parks and Recreation Department for Grounds Maintenance have each received one of the new electric vehicles. These vehicles will be tested in various city operations and will provide necessary feedback regarding the overall experience and effectiveness of the electric vehicles. This will help determine the need for electric vehicle fleet purchases in the future. The total cost of these vehicles is \$223,500 through the MiDeal purchasing program. Electric vehicles have many advantages in comparison to a traditional gasoline powered vehicle. These advantages include lower costs for fueling and maintenance over time (typically over 50% lower costs), reduced vehicle emissions which improve local air quality and health, opportunities for economic development, improved resiliency and emergency preparedness, and an overall reduction in the carbon footprint of the City of East Grand Rapids.

Evaluation: The evaluation of the effectiveness of the F-150 Lightning Supercrew Electric Vehicles will be conducted largely by the Department of Public Works, the Department of Public Safety, and the Parks and Recreation Department. This will indicate the need for electric vehicle fleet purchases in the future.

City of East Grand Rapids Rain Gardens: Active/Current and In-Progress

Goal: To minimize stormwater runoff, improve water and environmental quality, and increase the native plant population in the City of East Grand Rapids.

The City of East Grand Rapids is in the process of creating additional rain gardens in the city. Currently, a rain garden is located in John Collins Park, outside of Rose's. Two additional curb cut right-of-way rain gardens were approved and installed in 2024 at Wealthy Street and Gladstone venue and Hall Street and Gladstone Avenue. The rain gardens primarily consists of native plants and work to improve both water and environmental quality. The rain garden acts

as a filter for runoff and potential contaminants that would otherwise enter Reeds Lake and reduce the water quality. In addition, the rain garden protects the shoreline from erosion and degradation by increasing its riparian buffer zone (the natural area on the edge of a body of water). The City of East Grand Rapids is in the process of developing additional rain gardens surrounding storm drains in the residential areas of the city which will accomplish these same goals.

Evaluation: The success of the rain gardens will be evaluated through water quality testing programs at the City of East Grand Rapids and the amount of stormwater runoff present.

What can you do?- Individual Action

The City of East Grand Rapids is committed to environmental sustainability and carbon neutrality initiatives. Although the city designs and provides programs that align with these goals, these programs are somewhat limited to city buildings and functions. The City of East Grand Rapids encourages residents to participate in the environmental sustainability programs that are offered; however, there are many sustainability measures that require individual action.

1. Participate in city composting and yard waste collection programs.
2. Participate in the Adopt-a-Drain program.
3. Plant native plants/gardens
4. Use phosphorus free fertilizer on lawns and gardens.
5. Wash your car at a car wash facility or over your lawn/permeable surface.
6. Dispose of hazardous waste properly
7. Recycle
8. Choose reusable options over single-use plastic when possible.
9. Bring reusable bags to the grocery store/shopping.
10. Reduce energy consumption (switch to LED bulbs, lower the thermostat if possible or when you are not home, reduce “phantom load” by making sure that appliances are off when you turn them off. Plug devices into a power strip and turn off the power strip before you go to bed. Unplug electronic device chargers or small appliances such as toasters and coffee makers when not in use). **Reducing energy consumption helps to reduce environmental pollution and it has cost saving benefits.**

Reeds Lake Monitoring

The city conducts water sampling and analysis of the water quality of Reeds Lake each year. The samples are taken both in the winter and summer seasons at various locations and depths of the lake. The results are reviewed by an Environmental Scientist to evaluate the lake conditions.

- [2023 Reeds Lake Water Quality Report](#)
- [2022 Reeds Lake Water Quality Report](#)
- [2021 Reeds Lake Water Quality Report](#)
- [2020 Reeds Lake Water Quality Report](#)
- [2019 Reeds Lake Water Quality Report](#)
- [2018 Reeds Lake Water Quality Report](#)
- [2017 Reeds Lake Water Quality Report](#)
- [2016 Reeds Lake Water Quality Report](#)
- [2015 Reeds Lake Water Quality Report](#)

For up-to-date water temperature for Reeds Lake, click [here](#) and see temperature listed next to "2nd Temp."

[Foam on Lakes-A Naturally Occurring Phenomenon-EGLE](#)

Reeds Lake Treatment

The city continually monitors and treats Reeds Lake to control algae and the spread of Eurasian watermilfoil, curly pondweed, purple loosestrife, and European frog-bit.

- [2024 Reeds Lake Treatment Notice and Schedule](#)

2024 European frog-bit update: Efforts towards eradicating European frog-bit (EFB) in Reeds and Fisk Lakes have been underway since 2016 and will continue in 2024. This is a joint response effort between the City of East Grand Rapids, Department of Environment, Great Lakes, and Energy (EGLE) Water Resources Division, PLM Lake and Land Management, and the West MI Cooperative Invasive Species Management Area (CISMA). To date, response efforts have been able to remove all EFB from Fisk Lake and have seen minimal regrowth within the channel between Reeds and Fisk Lakes which were heavily infested previously. In 2024, response efforts will be similar to 2023 and include using a combination of hand removals and herbicide treatments focused on the remaining patches of EFB within Reeds Lake. These target

areas include portions of the lake front around Waterfront/Gilmore Park and John H Bonnell Park. Both regions have dense wetland vegetation and are acting as nursery habitat for EFB plants. Crews will be frequently monitoring and conducting treatments of EFB throughout the growing season (May-October). You may observe staff wading, kayaking, or boating around the shoreline and wetland areas. If you would like more information, please contact Bill Keiper, [EGLE keiperw@michigan.gov](mailto:EGLE_keiperw@michigan.gov).

Flood Plain Map

Flood Plain maps are available from the [Federal Emergency Management Association's website](#), or can be viewed the in the Public Works Department office 8 am to 5 pm Monday through Friday.

Lower Grand River Organization of Watersheds (LGROW)

The City of East Grand Rapids is a partner with LGROW. Educational and best practice information is available at www.lgrow.org

Information about LGROW's regional lakes and stream data repository can be found [here](#).

Additional Resources:

[LGROW Landscaping Brochure](#)

[How to Report Water Pollution](#)

More Information

Detailed information concerning these programs is available by contacting the [Public Works Department](#).

Recycling and Hazardous Waste Disposal

For information on recycling and hazardous waste disposal in Kent County, please visit: www.recyclekent.org

State Laws and Regulations on Reeds Lake

For information on your public rights on Michigan Waters, [click here](#).

To view "The Handbook of Michigan Boating Laws and

Responsibilities", [click here](#).

To view the State of Michigan approved special inland lake **contacts** county in Michigan, [click here](#).

Public Works

Physical Address

750 Lakeside Drive SE
East Grand Rapids , MI 49506

Phone: [616-940-4817](tel:616-940-4817)

Fax: 616-831-6121

Hours

Monday - Friday
8 a.m. - 5 p.m.

[Directory](#).


 Government Websites by [CivicPlus®](#)

EAST GRAND RAPIDS PARKS AND RECREATION PLAN PUBLIC INPUT MEETING

OCTOBER 29, 2024

Public Meeting Sign-In:

<u>Name / Address</u>	<u>Phone</u>	<u>e-mail</u>
Ed & Lane Gray 1115 Lakeside Dr. SE	616-245-3348	
Sabine & Kenneth Stemp, 644 Gladstone Dr. SE	616-248-0956	
Ellen Osterkurt 2120 North SE	616-245-1893	
Martin Tinkovich 1450 BRETON RD SE	616-485-2240	
Janet Dietsch 562 Greenwood	616 540 6375	
Jessica Huff 1058 San Juan	616-438-4565	
Sharon & Parkwell 1051 Pinecrest	616-550-3931	
Joe Omalley	616 560 7155	
Linda Kristensen	258 616 340-9241	
Carey Portzline	503-320-9126	
Natalie Owen		
Van Le	703-475-2300	

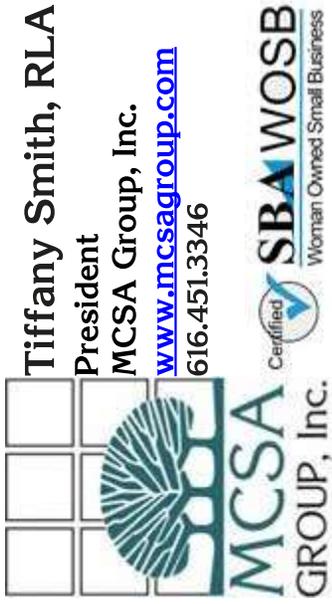

Tiffany Smith, RLA

President

MCSA Group, Inc.

www.mcsagroup.com

616.451.3346



From: Carey Portzline <careyportzline@gmail.com>

Sent: Thursday, October 31, 2024 2:48 PM

To: Tiffany Smith <tas@mcsagroup.com>

Subject: EGR Parks & Recs comments

Hi Tiffany,

Nice to meet you on Tuesday at the open house.

I don't have any specific feedback, but here is my general comment:

It is so great that EGR continues to upgrade and stay current with things like playgrounds, sport courts, road and pedestrian safety, etc. I know that is part of the draw (amongst so many other things) for people to want to live in our community. I appreciate all who do this work!


My comment or request would be that as we move forward, we keep a close eye on not reducing and carving into all of the naturally beautiful areas of our town. All of the trees and green that surround us are not only pretty, but also so important to our ecosystem. As well as for the mental and physical health of everyone who lives here.

That is all. Thank you for being part of the group that takes care of our gorgeous neighborhood.

Happy day,

EAST GRAND RAPIDS PARKS & RECREATION PROGRAM GUIDE

Winter 2025

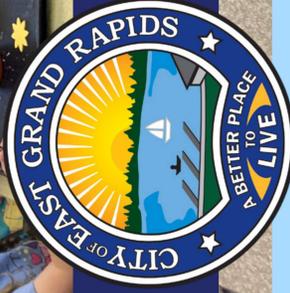

EXPLORE. CREATE. PARTICIPATE.

Register online at eastgrmi.gov or call 616.949.1750 • 1

What's Inside

- 4 • Special Events
- 5 • Interscholastic Sports
- 7 • Middle School Sports
- 9 • Youth Sports
- 11 • Youth Boys Basketball
- 12 • Sports Calendar
- 13 • Bricks 4 Kidz
- 14 • Youth Enrichment
- 16 • Youth Dance
- 18 • Youth Art
- 19 • Youth Art & Music
- 20 • Adult Enrichment
- 22 • Adult Art & Yoga
- 23 • Adult Yoga & Fitness
- 25 • Pool Memberships
- 26 • Aquatics
- 28 • Community Engagement
- 29 • Social District
- 30 • Spring Registration Dates
- 31 • Community Partners
- 34 • Terms & Conditions

Find Us

EGR Community Center
750 Lakeside Drive SE

Breton Elementary
2500 Boston St. SE

Lakeside Elementary
2325 Hall St. SE

Wealthy Elementary/Pool
1961 Lake Drive SE

EGR Middle School
2425 Lake Drive SE

EGR High School/Pool
2211 Lake Drive SE

Canepa Tennis Courts
2915 Hall St. SE

John Collins Park
650 Lakeside Drive SE

Manhattan Park
3180 Cascade Road SE

Manhattan Park Pavilion
430 Manhattan Road SE

Remington Park
2210 Reeds Lake Blvd. SE

Waterfront Park
2205 Reeds Lake Blvd. SE

James E. Morse at Woodcliff
2915 Hall St. SE

2025 Winter Program Guide Updates and Adds:

Stay Conn

616.949.1750

egrrec@eastgrmi.gov

Welcome

For decades, the EGR Parks and Recreation Department has provided a diverse array of seasonal programming and cherished events and traditions, helping people explore, create and participate in our community.

In this guide, you will find our latest program offerings. We encourage you to peruse the guide and try something new, develop your skills and stay active. Registration and program-specific communications will be available on CivicRec – our online system that notifies participants of new classes, time changes, cancellations and more.

For questions and assistance with registration and venue rentals, please reach out to the Parks and Recreation team at 616.949.1750 and make sure to follow us on Facebook.

We look forward to seeing you enjoy all that we have to offer!



Derek Melville
EGR Parks & Recreation Director

Our Mission

The East Grand Rapids Parks and Recreation Department, in strong partnership with the community and school district, is committed to providing courteous and efficient delivery of services in safe and secure facilities.

We are committed to providing enrichment, educational and sports programming for all ages to promote healthy lifestyles, family interaction and a sense of community.

We are dedicated to preserving, enhancing and protecting our parks, green spaces and indoor and outdoor facilities in a fiscally responsible manner for present and future generations.

ected

[facebook.com/
EGRParksRec](https://facebook.com/EGRParksRec)

[eastgrmi.gov/
parks-recreation](https://eastgrmi.gov/parks-recreation)

SPECIAL EVENTS

SPORTS NIGHT OUT 2025

Saturday, February 8


5:30pm-8:30pm

Register kids ages 5+
and chaperone

Residents	\$24
Non-Residents	\$29

SIGN UP BY 1/5 TO SAVE \$5

EGRHS
GYMNASIUM

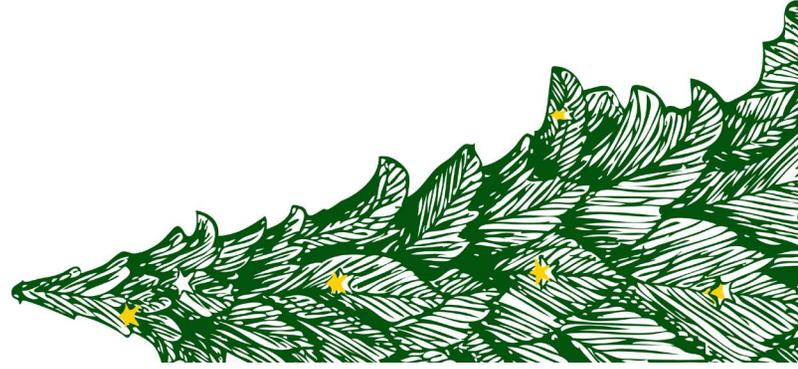

GASLIGHT VILLAGE

East Grand Rapids, Michigan

Holiday TREE LIGHTING

FRIDAY, NOV. 29

REGATTA PLAZA

details coming soon

gogaslight.com



INTERSCHOLASTIC SPORTS

Interscholastic League Sports

- Participants must be enrolled as EGRMS students and are required to carry a 2.0 GPA per marking period.
- A current athletic physical must be on file with EGRMS dated on or after April 15 of the current school year.
- Transportation is not provided. Parents will need to car pool to away competitions.
- All registration takes place through the Parks & Recreation Department. You may register in person, over the phone or online with a user name and password provided by the Recreation Department.
- We are part of the West Michigan Middle School Conference.

Interscholastic Girls Swim and Dive Team | 6th-8th Grade

Athletes will choose to participate on the Swim team or Dive team when registering.

The team will participate against other schools in the West Michigan Middle School Conference.

Meets: Tuesdays and Thursdays (Meet Times: 4:00-5:30 and 6:00-7:30)

League Schools: Forest Hills, Byron Center, Wayland, GRPS, East Kentwood

Swim team: Open to 6th-8th grade
Depending on pool availability a 1-hour practice will be held between the time frame of 3:30-7:00.

Events: Swimmers will have the opportunity to participate in 2-3 events (3 events not guaranteed)

Dive Team: Open to 7th and 8th grade
Depending on pool availability a 1-hour practice will be held between the time frame of 3:30-7:00.

Events: Depending on the school location limited divers will participate at meets.

Conference Meet: Dec. 18 = Dive at EGRHS
Dec. 19 = Swim at EGRHS

Location: High School Pool
Transportation not provided.

Mo-Th 10/28-12/19 4:00-7:00PM R\$187 NR\$207

Sign up by the registration deadline of Oct. 23.

Interscholastic Boys Swim and Dive | 6th-8th Grade

Athletes will choose to participate on the Swim team or Dive Team when registering.

The team will participate against other schools in the West Michigan Middle School Conference.

Meets: Tuesdays and Thursdays (Meet Times: 4:00-5:30 and 6:00-7:30)

Swim team: (Open to 6th-8th grade)
Depending on pool availability a 1-hour practice will be held between the time frame of 3:30-7:00.

Events: Swimmers will have the opportunity to participate in 2-3 events (3 events not guaranteed)

Dive Team: (Open to 7th & 8th grade)
Depending on pool availability a 1-hour practice will be held between the time frame of 3:30-7:00.

Events: Depending on the school location limited divers will participate at meets.

Conference Meet: TBD

Transportation not provided.

Location: High School Pool

Mo-Th 1/06-2/28 4:00-8:00PM R\$217 NR\$237

Sign up by the registration deadline of Jan. 6.

INTERSCHOLASTIC SPORTS

Interscholastic Boys Basketball | 7th-8th Grade

Interscholastic Teams: will have a 10-12 match schedule and play against schools in the surrounding area. Depending on enrollment after evaluations, players will be placed onto specific teams (A,B or Rec) based on their skill level.

Evaluation Goal: To ensure that team placements are fairly and objectively determined. To give each player the opportunity to be selected onto the A, B or Rec. teams depending on skill level, hard work and attitude.

Location: EGR Middle School Gym

New Evaluation Dates: Mon. Oct. 21 and Thurs. Oct. 24
Monday, Oct. 21 (7th) 4:00-5:30 and (8th) 6:00-7:30
Thursday, Oct. 24 (8th) 4:00-5:30 and (7th) 6:00-7:30

Interscholastic Games: Begin the week of Nov. 4.

“A” Teams play first with “B” teams to follow. Games are scheduled for a 4 or 4:15 PM start. If a game at a site is played where no “B” Teams are involved but instead both “A” Teams (7A/8A), the 7A game will start at 4:00pm with the 8A team to follow.

Rec Team: Players will receive a reduced fee and play 6 matches against other schools or inter-squad games.

Game dates and times: TBA

A Sports Physical is needed on or after April 15 of the previous school year.

League Rules: (4) 8-minute quarters. All players must play the equivalent of one quarter.

Practices are M-TH: Coaches will pick a 1.5 hr practice time between the hours of 3:30-7:30.

Transportation not provided.

Mo-Th 10/21-12/18 4:00-7:00PM R\$195 NR\$215

Sign up by the registration deadline of Oct. 21.

Interscholastic Girls Basketball | 7th-8th Grade

Interscholastic Teams: will have a 10-12 match schedule and play against schools in the surrounding area. Depending on enrollment after evaluations, players will be placed onto specific teams (A,B or Rec) based on their skill level.

Evaluation Goal: To ensure that team placements are fairly and objectively determined. To give each player the opportunity to be selected onto the A, B or Rec. teams depending on skill level, hard work and attitude.

Location: EGR Middle School Gym

Evaluation Dates: Jan. 6 and Jan. 7 (2 days)
7th Grade: 4:00-5:30
8th Grade: 5:30-7:00

Interscholastic Games: Begin the week of Nov. 4.

“A” Teams play first with “B” teams to follow. Games are scheduled for a 4 or 4:15 PM start. If a game at a site is played where no “B” Teams are involved but instead both “A” Teams (7A/8A), the 7A game will start at 4:00pm with the 8A team to follow.

Rec Team: Players will receive a reduced fee and play 6 matches against other schools or inter-squad games.

Game dates and times: TBA

A Sports Physical is needed on or after April 15 of the previous school year.

League Rules: (4) 8-minute quarters. All players must play the equivalent of one quarter.

Practices are M-TH: Coaches will pick a 1.5 hr practice time between the hours of 3:30-7:30.

Transportation not provided.

Mo-Th 1/06-2/26 4:00-7:30PM R\$202 NR\$222

Sign up by the registration deadline of January 6.

MIDDLE SCHOOL SPORTS



Photo: Adobe Express

Boys 6th Grade Basketball League

The 6th grade league will include 1-2 practices a week beginning the week of Nov. 4. The format of the league will be a mix of instruction, scrimmage and games.

Practices: 6:00-7:30 (Tuesdays and Thursdays)
-subject to change

Games: 4 to 6 games vs various Grand Rapids Public Schools

Time: 5:15 or 5:30

Day: Mondays or Wednesdays

Location: Lakeside Elementary School Gym

Mo-Th 11/04-12/18 5:00-7:30PM R\$107 NR\$127

Sign up by the registration deadline of Oct. 11 to save \$20.

Girls 6th Grade Basketball League

The format of the league will be a mix of instruction, scrimmage and games.

Practices: 6:00-7:00 (Tuesdays and Thursdays)

Games: 4 to 6 games against various Grand Rapids Public Schools

Times: 5:15 or 5:30

Day: Mondays or Wednesdays

Location: East Grand Rapids Middle School Gym

Mo-Th 1/07-2/13 5:00-7:30PM R\$107 NR\$127

Sign up by the registration deadline of September 20 to save \$20.

Girls Volleyball League 5th & 6th Grade

This league is a great stepping stone to middle school volleyball. Teams will have a 1 day a week/1 hour practice determined by the coaches either from 6:00-7:00 or 7:00-8:00 and (1) match will be played on Saturdays.

Practice day: TBD by Coach
Volunteer coaches needed

Practices Begin: Week of Jan. 13, 2025

Practice Time: 6:00-7:00 or 7:00-8:00

Saturday Games: (1) match will take place between 8:00am-1:00pm

First Games: Jan. 25

Teams will randomly be put together. (1) Buddy request per player

Needed Supplies: Athletic Shoes and Knee pads

Location: Lakeside Elementary School Gym


Sa 1/13-3/08 8:00AM-1:00PM R\$85 NR\$100

Sign up by the registration deadline of December 2 to save \$20.

MIDDLE SCHOOL SPORTS

Spring Baseball | 7th-8th Grade

In this league our teams will play against other members of the Michigan Middle School Baseball League at the Meijer Sport Complex in Rockford. Registration is open to current 7th and 8th graders and is first come first served. Unfortunately, we cannot control the weather and therefore will not issue refunds for practices or games.

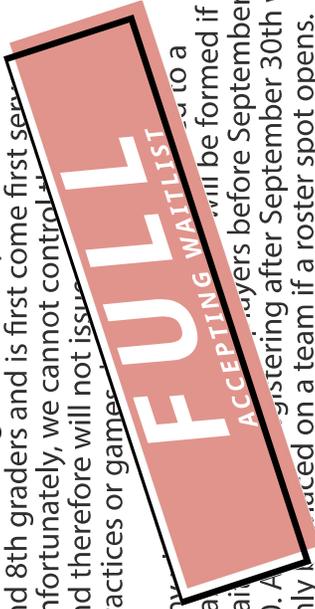

Any player who is placed on a waitlist will be formed if the waitlist opens before September 30. A player registering after September 30th will only be placed on a team if a roster spot opens.

Due to the league requiring payment in winter to hold our spot in the league, no refunds will be given after November 4.

Game Location: Meijer Sport Complex- Rockford MI

* If your child was a part of the 2024 Middle School Baseball League as a 7th grader, registration is still required for the 2025 Middle School Baseball League.

3/24-5/09 4:00-8:00PM R\$239 NR\$259

Registration deadline, September 30.

Refund deadline, November 4.

UPCOMING SPORTS DEADLINES

INTERSCHOLASTIC

- Girls 6th-8th Swim & Dive: 10/23
- Boys 7th & 8th Basketball: 10/21
- Girls 7th & 8th Basketball: 1/06
- Boys 6th-8th Swim & Dive: 1/06

MIDDLE SCHOOL

- Boys 6th Grade Basketball: 10/11
- Girls 5th & 6th Volleyball: 12/02

ELEMENTARY

- Boys "In Training" League: 12/09
- Boys Basketball League: 12/09
- Pee Wee Soccer: 2/28
- K-5th Coed Soccer League: 2/28
- Little Sluggers: 5/05

MARK YOUR CALENDARS!

BUDDY SYSTEM

Is designed for those signing up without a team and to allow children to know at least one child on their team. It may also help families with carpool issues.

We require a Buddy Request Form to be completed in person or online. Each child's parent or guardian must complete the form to be valid. Limit one buddy request per child.

Once the program deadline has passed, we will not accept any other requests. Due to various situations, the Buddy System does not guarantee your request will be honored.

YOUTH SPORTS

Girls and Boys Soccer Spring Academy League | K-5th Grade

This recreational soccer league is open to children currently in Kindergarten through 5th grade. The program consists of (1) 1 hour week day team practice which is TBD by volunteer coach, (1) 1 hour Saturday game and (4) week day optional Academy Training sessions per week which is included in your fee. Coached by the Academy staff sessions will focus on player development through enhancing the technical skill of each player in a structured environment that is challenging and fun. The program is committed to offering the highest level of soccer coaching for beginners and experienced players alike. More information about the drop-in training session times will be emailed out at a later date.

Practices: Start the week of April 13th and volunteer coaches will choose a 1 day a week and 1 hour practice time and day.

Game Dates: Saturdays April 19-May 31 (No games 5/24)

Game Times: Range between 8:00am-4:00pm

Needed Supplies: Molded soccer cleats/Athletic shoes, Shin guards and a soccer ball for practice with name written on it. Kindergarten (Size 3), 1st-5th (Size 4)

Kindergarten - Size 3 soccer ball for practice/Game Play (4) 6 minute quarters/ 5 v 5 NO Goalie
1st-2nd - Size 4 soccer ball for practice/ Game Play (4) 8 minute quarters/ 7 v 7 plus Goalie
3rd-5th- Size 4 soccer ball for practice/ Game Play (4) 10 minute quarters/ 8 v 8 plus Goalie

Volunteer coaches will choose a 1 day a week and 1 hour practice time and day.

Location: Manhattan Park

Sa 4/14-5/31 8:00AM-4:00PM R\$80 NR\$95

Sign up by the registration deadline of Feb. 28 to save \$20 and take advantage of the buddy system.

Little Sluggers League | PK - 2nd Grade

The Little Sluggers league is a great way to build a foundation of baseball basics.

Please enroll your player into the grade they are currently enrolled in for this school year.

- Games will take place on weekday nights beginning June 10.
- Players will receive a team T-shirt.
- Practices and games will be held on EGR fields.
- Each coach schedules practices for one hour on a weeknight.
- Coaches will contact players by mid-late May with schedules
- PK/K league is teeball for the entire season.

PK/K Grade League | Grades: PK-K

- This league is teeball for entire season.
- Practices will begin the week of June 2.
- Game will begin June 16 on weekday evenings.
- First two weeks will be a practice and a game.
- Remaining two weeks will be 2 games per week.

Daily 6/02-7/11 All Day R\$81 NR\$96

1st/2nd Grade League | Grades: 1st-2nd

- This league is teeball for the first few weeks, then coach pitch the remainder of the season.
- Practices will begin the week of June 2.
- Game will begin June 16 on weekday evenings.
- First two weeks will be a practice and a game.
- Remaining two weeks will be 2 games per week.

Daily 6/02-7/11 All Day R\$81 NR\$96

Sign up by the deadline of May 5 to save \$20 and take advantage of the buddy system.

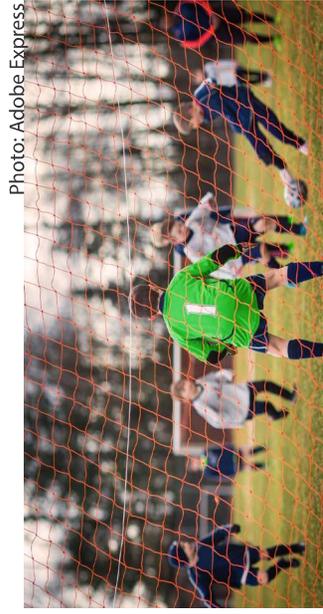


Photo: Adobe Express

YOUTH SPORTS

Youth Indoor Soccer Camp (Coed) | Age: 7-13

EGR youth soccer camps are a great opportunity for your child to learn and better develop the game of soccer in a friendly atmosphere. Each camper will be in a positive environment and have an overall fun experience while learning the proper techniques of Dribbling, passing, shooting, defending, and communication.

Needed Supplies: Athletic shoes (No Cleats), Shin Guards, Water bottle

*No pro-rating/discounts for missed sessions if not able to attend during Winter Breaks.

Camp will not meet on: 12/27, 1/24

Location: Lakeside Elementary School Gym
Instructor: EGR HS Varsity Girls/Boys Soccer Coach Rodriguez and staff

Birth Year 2016-2017 Age: 7-8

Fr	12/06-1/10	4:00-5:15PM	R\$100	NR\$120
Fr	1/17-2/21	4:00-5:15PM	R\$100	NR\$120

Birth Year 2014-2015 Age: 9-10

Fr	12/06-1/10	5:15-6:30PM	R\$100	NR\$120
Fr	1/17-2/21	5:15-6:30PM	R\$100	NR\$120

Birth Year 2011-2013 Age: 11-13

Fr	12/06-1/10	6:30-7:45PM	R\$100	NR\$120
Fr	1/17-2/21	6:30-7:45PM	R\$100	NR\$120

Girls Basketball Camp | 3rd-8th Grade

EGR youth basketball camps are a great opportunity for your child to learn and better develop the game of basketball in a friendly atmosphere. Each camper is placed in their age group and skill level to ensure a positive environment and an overall fun experience!

Location: East Grand Rapids High School Gymnasium
Instructor: EGR HS Varsity Girls Basketball Coach Hengesbach, and Staff

Sa	1/11	10:30AM-12:00PM	R\$26	NR\$36
----	------	-----------------	-------	--------

Coed Soccer Spring Pee Wee League | Age: 4-5

The Pee Wee league is open to all players turning 4-5 years of age.

Current Kindergarten students are allowed to play in this league or the Pioneer soccer academy. Games and practices will take place on Saturdays. Each team will have a 30 min practice and a 30 min game consisting of four 6 minute quarters with a 4 minute half time break. If you would like to volunteer to coach or assist, let us know when you register your child.

Needed Supplies: molded soccer cleats or athletic shoes, shin guards and a size 3 soccer ball for practice with your name on it.

Location: Manhattan Park Soccer Field

Sa	4/19-5/31	8:00AM-4:00PM	R\$65	NR\$80
----	-----------	---------------	-------	--------

Sign up by the registration deadline of Feb. 28 to save \$20 and take advantage of the buddy system.

Girls Volleyball Camp | 3rd-8th grade

This program will focus on fundamental training and concentrate on individual skills. Coaches will instruct the fundamentals of passing, spiking, serving, setting and game play.

Location: East Grand Rapids Middle School Gym
Instructor: EGR Varsity Coach Hungerford and staff.

Session 1 | Mo, Tu 12/30-12/31

3rd-4th	9:00-10:30AM	R\$54	NR\$69
5th -6th	11:00AM-1:00PM	R\$72	NR\$87
7th -8th	1:30-3:30PM	R\$72	NR\$87

Session 2 | Mo, Tu 1/02-1/03

3rd-4th	9:00-10:30AM	R\$54	NR\$69
5th -6th	11:00AM-1:00PM	R\$72	NR\$87
7th -8th	1:30-3:30PM	R\$72	NR\$87

YOUTH BOYS BASKETBALL

Boys “In Training League” | PK-1st Grade

This is a fun introductory program for Pre-Kindergarten through 1st graders.

Practice time will be designed by using coaching stations. The players will be divided into groups and will rotate between coaches. This will allow for a nice flow of activity for the players and exposure to different coaching styles. Each coaching group will have a skill that they are working on during their rotation. The length of each rotation will be determined by the number of stations for that practice.

The goal of this program is to build a strong foundation of basketball knowledge for PK-1st grade boys. This will be an instructional and fun program. All players will be given opportunities to develop and progress their basketball skills.

Please bring your own basketball, size 27.5 and labeled with your name.

Additional Fee: \$15.00/Reversible EGR Jersey

Volunteer coaches needed for this program.

** Game times could range from 8am - 5pm based on number of teams.*

Program will not meet on: 2/15

Location: EGR Gyms

Sa 1/25-3/08 8:00AM-5:00PM R\$95 NR\$115

Sign up by the registration deadline of December 9 to save \$20.

Boys Basketball League | 2nd-5th Grade

Team or individuals welcomed! There are two options for registration. 1) Team coaches can submit a roster of 6-12 players and selected team players will register individually through the EGR Rec. Dept. If a team does not meet a 12 player roster, the team will be open to receive individual players. 2) Individuals may enroll and be placed to a team and request 1 buddy.

This league will include 1 practice a week beginning the week of January 13. Practice days and times will be determined by the volunteer coach and availability of facilities. Games will be played on Saturday mornings and afternoons. Game day league rules: (4) 8-minute quarters and a 6 minute halftime. * No evaluations.

*If you want to bring a team, the team MUST have a coach.

*Coaches must turn in a roster for their team by: Boys League: 12/2/2024

If a player from a team is not enrolled by the deadline date, their spot will become available for other placement.

* Participants can only play for one team.

*Buddy System is available for those who register without a team.

Additional Fee: \$15.00/Reversible EGR Jersey
Please bring your own basketball (28.5 size and labeled with name).

** Game times could range from 8am - 5pm based on number of teams.*

Games will not meet on: 2/15

Location: EGR Gyms

Practices: Begin the week of January 15

Sa 1/25-3/08 8:00AM-5:00PM R\$107 NR\$127

Sign up by the registration deadline of December 9 to save \$20.

SPORTS CALENDAR

EGR PARKS & RECREATION PROGRAMS

	FALL	WINTER	SPRING	SUMMER
BASEBALL/TEE-BALL				
7th-8th Grade Middle School Baseball			X	
K-2nd Little Sluggers			X	
Pee Wee Tee-Ball Camp			X	
BASKETBALL				
PK-5th Grade Boys Basketball		X		
PK-5th Grade Girls Basketball - Late Fall	X			
6th Grade Boys Basketball		X		
6th Grade Girls Basketball		X		
7th-8th Grade Boys Basketball		X		
7th-8th Grade Girls Basketball		X		
CROSS COUNTRY				
6th-8th Grade Coed Cross Country	X			
FIELD HOCKEY				
7th-8th Grade Girls Field Hockey	X			
FOOTBALL				
7th-8th Grade Football	X			
2nd-6th Grade Youth Football	X			
LACROSSE				
K-8th Grade Boys Lacrosse				
1st-8th Grade Girls Lacrosse				
SOCCER				
6th Grade Coed Middle School Soccer	X		X	
7th-8th Grade Soccer	X = Boys		X = Girls	
PK-5th Grade Coed Youth Soccer	X		X	
SWIM & DIVE				
6th-8th Grade Boys Swim & Dive		X		
6th-8th Grade Girls Swim & Dive		X		
SWIM LESSONS				
All Ages (Group and Private)	X	X	X	X
SUMMER SPORTS/CAMPS				
Summer Sport Camps and Clinics				X
TENNIS				
7th-8th Grade Middle School Boys Tennis	X			
7th-8th Grade Middle School Girls Tennis			X	
TRACK				
6th-8th Grade Middle School Coed Track			X	
VOLLEYBALL				
5th-6th Grade Volleyball		X		
7th-8th Grade Volleyball	X			
WATERPOLO				
6th-8th Grade Middle School Coed Waterpolo				X

Please visit East Pride Lacrosse at eastpridelacrosse.com for more information, or see the EPL advertisement in the program guide.

BRICKS 4 KIDZ

Galaxy Far Away | K-5th Grade

Join us for a journey through one of the greatest space stories of all time! If you favor building vehicles such as the Millennium Falcon, characters such as AT-ST, or good guys and bad guys battling with laser fighters, this is the class for you! During this unit students will build models from the Star Wars franchise, and engage in weekly trivia related to each weeks model! We use age-appropriate models for different levels of building skill. This class explores STEAM concepts (Science, Technology, Engineering, Art, and Math) primarily using LEGO Bricks, in which children will grow familiar with problem-solving and critical-thinking skills. Models will include both technic/motorized builds and mosaics!

Class will not meet on: 11/25, 11/26, 11/27

Location: Breton Elementary Art Room
Mo 10/28-12/9 3:20-4:35PM R\$108 NR\$128

Location: Lakeside Elementary Art Room
Tu 10/29-12/10 3:20-4:35PM R\$108 NR\$128

Location: Wealthy Elementary Small Conference Room
We 10/30-12/11 3:20-4:35PM R\$108 NR\$128

A Pirate's Quest | K-5th Grade

"Shiver me timbers!" Explore the popular culture behind the life of a pirate! We'll build a motorized pirate ship, a capstan, a helm and an anchor, as we batten down the hatches and prepare for mutiny. We'll try to protect all hands on deck by building a launching trebuchet. Watch out for crocodiles! Anchors aweigh!

Class will not meet on: 1/20

Instructor: Sheryl Egner

Location: Breton Elementary Art Room
Mo 1/13-2/10 3:20-4:35PM R\$69 NR\$84

Location: Lakeside Elementary Art Room
Mo 1/14-2/04 3:20-4:35PM R\$69 NR\$84

Location: Wealthy Elementary Small Conference Room
Mo 1/15-2/05 3:20-4:35PM R\$69 NR\$84

Jurassic Brick Land | Ages: 5-11

Put on your hiking boots and camouflage...you're about to enter Jurassic Brick Land! Students will build a world that comes to life with the giant Brontosaurus, ferocious Velociraptor, terrifying T. Rex, and more. We'll learn about amazing dinosaurs that lived during the Jurassic period, and other extinct, prehistoric animals that roamed the earth and swam the seas during that era. Show us your building skills using our specialized project kits!

Instructor: Sheryl Egner

Location: Breton Elementary Art Room
Mo 2/24-3/31 3:20-4:35PM R\$108 NR\$128

Location: Lakeside Elementary Art Room
Tu 2/18-3/25 3:20-4:35PM R\$108 NR\$128

Location: Wealthy Elementary Small Conference Room
We 2/19-3/26 3:20-4:35PM R\$108 NR\$128



Life Science | K-5th Grade

Explore the fascinating science of living things, and build engaging models of creatures from caterpillars to spiders and snakes. During this unit, students will explore topics such as how the human body stays cool, the amazing life cycle of a butterfly, and investigate the Venus Fly Trap, a plant that eats bugs! If you love creatures, this is the class for you.

Instructor: Sheryl Egner

Location: Breton Elementary Art Room
Mo 4/14-5/19 3:20-4:35PM R\$108 NR\$128

Location: Breton Elementary Art Room
Tu 4/15-5/20 3:20-4:35PM R\$108 NR\$128

Location: Wealthy Elementary Small Conference Room
We 4/16-5/21 3:20-4:35PM R\$108 NR\$128

YOUTH ENRICHMENT

Babysitting | Age: 11-18

This class will incorporate babysitter basics, mealtime do's and don'ts, changing diapers and toddler games as well as basic first aid and CPR. Each participant will receive a certificate of completion through Heartbeat, LLC. American Heart Association CPR will be taught. Please bring a lunch.

Location: Community Center Rooms 101 & 102
Instructor: Cari O'Connor

Sa 3/08 9:00AM-2:00PM R\$56 NR\$71

Youth Yoga | Age: 6-12

Join the fun! We'll practice a variety of kid-friendly yoga poses, increasing flexibility, strength, and coordination. Yoga mats are available at the Parks & Recreation Dept., or bring your own mat. Your child should wear comfortable exercise clothing and bring a water bottle. Also, please be courteous and arrive a few minutes early and silence all cell phones. We also ask that no perfume or cologne be applied prior to class.

Location: Community Center Room 102
Instructor: Denise Mollenhauer

Mo 1/06-3/31 4:30-5:15PM R\$137 NR\$157

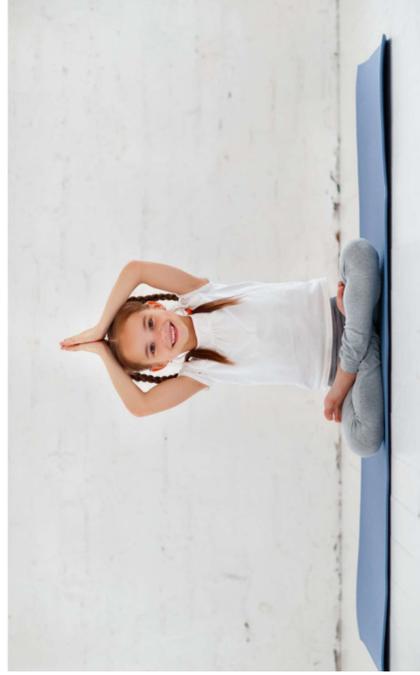


Photo: Adobe Express

Fencing - Youth | Age: 5-15

Fencing is a dynamic sport that combines physical agility and strategic thinking. As one of the original Olympic disciplines, it offers a unique blend of challenge and excitement. In the United States, also known as "Physical Chess," fencing is one of the fastest-growing sports, and for good reason. Training in fencing enhances hand-eye coordination and sharpens concentration, flexibility, reflexes, and mental agility.

Our class is designed to introduce beginners to the fundamental skills needed to fence. We provide all necessary equipment at no additional cost.

This class will be taught by experienced GRAFA coaches who trained US National Cadets and Junior teams.

Join us at the Grand Rapids Area Fencing Academy (GRAFA) at 1345 Monroe NW, Suite 102, Grand Rapids, MI 49505. Whether you're looking to take up a new sport or explore the art of fencing, this is the perfect opportunity to start.



Location: GRAFA
Instructor: GRAFA Instructors

Beg. Youth Age: 8-15

Tu 1/7-2/11 6:00-7:00PM R\$108 NR\$128
Tu 2/18-3/25 6:00-7:00PM R\$108 NR\$128

In this playful and imaginative class designed for kindergarteners, children will step into the shoes of brave musketeers and learn the basics of fencing in a fun and dynamic environment.

Led by our experienced instructors, children will be introduced to the fundamental concepts of fencing through interactive games and activities. They'll learn how to hold a foil, basic footwork techniques, importance of coordination and balance, and respecting their fellow musketeers in the fencing arena.

Children will be equipped with child-friendly plastic fencing equipment suitable for their age.

Kinder Age: 5-7

We 1/8-2/12 5:00-6:00PM R\$108 NR\$128
We 2/19-3/26 5:00-6:00PM R\$108 NR\$128

YOUTH ENRICHMENT

Peaceful Dragons | Age: 5-15

This fun course is designed for self defense purposes emphasizing child safety awareness. The children practice martial arts moves to help them get out of dangerous situations. We show them how to walk away from a fight and when necessary, defend themselves. The students have the opportunity to spar (light contact) and to progress to higher belts. Additional fees apply in these. The children can also earn certificates and medals. This program is designed specifically for children ages 5-15 and is taught by a black belt who has extensive training in teaching children.

Location: Community Center
Instructor: Peaceful Dragons

Age: 5-8

Beginning	Tu 1/14-3/11	6:00-6:45PM	R\$79	NR\$99
Returning	Tu 1/14-3/11	6:45-7:30PM	R\$79	NR\$99

Age: 9-15

Beginning	Tu 1/14-3/11	7:30-8:15PM	R\$79	NR\$99
Returning	Tu 1/14-3/11	8:15-9:00PM	R\$79	NR\$99



Photo: Adobe Express

SCRATCH Camp | Age: 5-11

In this class, students will learn how to design, code, and publish games and animations using the building block coding language, "Scratch". Students will create two projects over the course of the class, hoping to promote STEM and especially computer science.

Location: Community Center
Instructor: Ray Flanagan

A computer or device that can access the internet during class is required.

Tu	4:00-5:00PM	R\$32	NR\$47
----	-------------	-------	--------

Intro to Improv Comedy | Age: 8-12

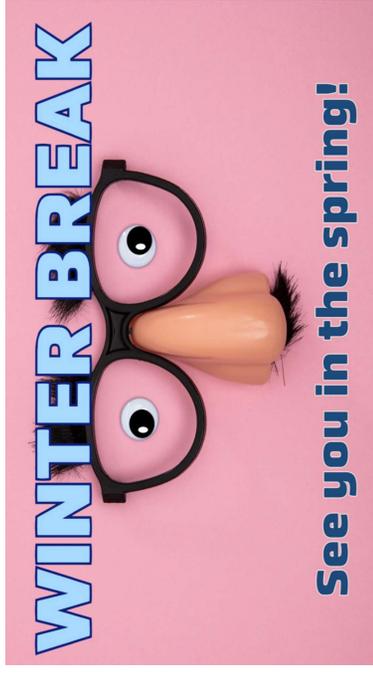


Photo: Adobe Express

YOUTH DANCE



Photo: Adobe Express

Tiny Toes Dance | Age: 2-3

Your child will have fun in this beginning movement class. This class will help build independence and help ready your child for preschool. The parents will ease out of the room by the last class. Ballet or gym shoes.

Class will not meet on 1/20

Location: Community Center Room 104
Instructor: Shannon Fauble

Mo*	1/13-2/17	10:45-11:15AM	R\$48	NR\$63
Mo*	1/13-2/17	11:25-11:55AM	R\$48	NR\$63
Mo	2/24-3/31	10:45-11:15AM	R\$57	NR\$72
Mo	2/24-3/31	11:25-11:55AM	R\$57	NR\$72
Tu	1/14-2/18	5:15-5:45PM	R\$57	NR\$72
Tu	1/14-2/18	10:45-11:15AM	R\$57	NR\$72
Tu	2/25-4/01	5:15-5:45PM	R\$57	NR\$72
Tu	2/25-4/01	10:45-11:15AM	R\$57	NR\$72
We	1/15-2/19	5:00-5:30PM	R\$57	NR\$72
We	2/26-4/02	5:00-5:30PM	R\$57	NR\$72

Mo* indicates 5 week session, instead of 6.

Classes will meet over EGR winter break 2/17.

Twinkle Toes 1 Dance | Age: 3-4

In this class dancers will be introduced to basic positions and terminology while learning the grace of ballet and exciting rhythms of tap. Ballet and tap shoes required.

Class will not meet on: 1/20, 4/07, 4/08, 4/09

Location: Community Center Room 104
Instructor: Shannon Fauble

Mo*	1/13-4/21	9:45-10:30AM	R\$127	NR\$147
Tu	1/14-4/22	4:15-5:00PM	R\$135	NR\$155
Tu	1/14-4/22	9:45-10:30AM	R\$135	NR\$155
We	1/15-4/23	4:00-4:45PM	R\$135	NR\$155

Mo* indicates 13 week session, instead of 14.

Photo: Adobe Express



YOUTH DANCE

Twinkle Toes 2 Dance | Age: 4-6

In this class dancers will learn positions, basic terminology and continue to expand ballet and tap skills. Dancers will also work on rhythm, locomotor skills and coordination. This is a great class for the new or returning 5 year old dancer or for 4 year olds with at least one session of TTT1. Ballet and tap shoes required.

Class will not meet on: 4/08, 4/09

Location: Community Center Room 104
Instructor: Shannon Fauble, Annie VandenBerg

Tu	1/14-4/22	11:30AM-12:20PM	R\$143	NR\$163
Th	1/15-4/23	10:00-10:50AM	R\$143	NR\$163
We	1/15-4/23	4:30-5:20PM	R\$143	NR\$163
We	1/15-4/23	5:45-6:30PM	R\$143	NR\$163
We	1/15-4/23	6:40-7:30PM	R\$143	NR\$163

Big Kids Ballet | Age: 6-9

This class is for the dancer who would like to concentrate their training in ballet. Dancers will do barre work, center work and across the floor exercises. Ballet shoes required by the second class.

Class will not meet on: 4/08

Location: Community Center Room 104
Instructor: Shannon Fauble

Tu	1/14-4/22	6:00-6:50PM	R\$143	NR\$163
Tu	1/14-4/22	7:00-7:50PM	R\$143	NR\$163

Big Kids Combo | Age: 6-9

This class is for experienced dancers to continue expanding their skills. Dancers will work in tap and jazz and will also start learning how to work together to create their own choreography. Jazz and tap shoes required.

Class will not meet on: 4/09

Location: Community Center Room 102
Instructor: Annie VandenBerg

We	1/15-4/23	5:30-6:30PM	R\$152	NR\$172
----	-----------	-------------	--------	---------

Irish Dance | Age: 5-13

Our mission is to offer quality Irish Dance instruction for boys and girls, while providing a safe, supportive and positive learning environment that lends itself to developing well-rounded and confident dancers. Please wear ballet flats or jazz shoes. *Must NOT be enrolled in another CLRG certified Irish dancing school.

Location: Community Center Room 104
Instructor: SRNB Dance Academy

Irish Dance 1

This class offers entry-level instruction in Irish dancing technique and provides an excellent cardio workout while building confidence. No prior dance experience is required.

Mo	1/06-3/03	4:30-5:30PM	R\$85	NR\$105
----	-----------	-------------	-------	---------

Irish Dance 2

For dancers who have taken Irish Dance 1. This class improves basic Irish Dance technique and explores the continuation of soft shoe dancing as well as introductory lessons in hard shoe dancing. Our mission is to offer quality Irish Dance instruction for boys and girls, while providing a safe, supportive and positive learning environment that lends itself to developing well-rounded and confident dancers. Please wear ballet flats or jazz shoes. *Must NOT be enrolled in another CLRG Irish dancing school.

Location: Community Center Room 104
Instructor: SRNB Dance Academy

Mo	1/06-3/03	5:30-6:30PM	R\$85	NR\$105
----	-----------	-------------	-------	---------



Photo: Adobe Express

Location: Community Center Room 103
 Instructor: Cultivate Art Instructors

Young Artist Series | Age: 3-6

This course is an exciting, play-based opportunity for children to explore their creativity, develop fine motor skills, and express themselves through various art mediums. Each month offers different lessons, and we invite kids to repeat classes as often as they like!

An intro art class for our youngest art masters. A play-based approach to art-making: we will read a book on an artist and then create art about their work, including painting, printmaking, clay, drawing, and more. This class focuses on a different artist and medium every week, so you can do one session or all!

Th	1/09-1/30	10:00-10:45AM	R\$68	NR\$83
Fr	1/10-1/31	10:00-10:45AM	R\$68	NR\$83
Th	2/06-2/27	10:00-10:45AM	R\$68	NR\$83
Fr	2/07-2/28	10:00-10:45AM	R\$68	NR\$83
Th*	3/06-3/20	10:00-10:45AM	R\$51	NR\$66
Fr*	3/07-3/21	10:00-10:45AM	R\$51	NR\$66

*3 week classes

Elementary Art Classes | Age: 6-12

Elementary Art Classes will offer an opportunity explore various forms of art during each class.

Sculpture with Recycled Materials

Create sculptures using recycled materials in this eco-friendly class. Kids will learn to think creatively about repurposing items.

Class will not meet on 1/20

Mo	1/06-2/03	4:00-5:00PM	R\$72	NR\$87
----	-----------	-------------	-------	--------

Comics and Storytelling

Combine art and narrative in this creative class. Artists will develop their storytelling skills while drawing their own comic strips.

Tu	1/07-1/28	4:00-5:00PM	R\$72	NR\$87
----	-----------	-------------	-------	--------

Exploring Painting Techniques

Discover a variety of painting techniques in this hands-on class. From watercolors to acrylics, kids will explore different ways to paint.

We	1/08-1/29	4:00-5:00PM	R\$72	NR\$87
----	-----------	-------------	-------	--------

Fundamentals of Drawing

Master the basics of drawing in this foundational class. Kids will learn important skills that will help them in all their future art projects.

Th	1/09-1/30	4:00-5:00PM	R\$72	NR\$87
----	-----------	-------------	-------	--------

Introduction to Comics

Get started with the basics of comics in this introductory class. Kids will learn about character creation, storytelling, and drawing comic panels.

Tu	2/04-2/25	4:00-5:00PM	R\$72	NR\$87
----	-----------	-------------	-------	--------

Watercolor Painting Fun

Have fun with watercolors in this playful class. Kids will explore different techniques and create vibrant paintings.

We	2/05-2/26	4:00-5:00PM	R\$72	NR\$87
----	-----------	-------------	-------	--------

YOUTH ART & MUSIC

Elementary Art Classes | Age: 6-12

Drawing Animals

Learn to draw your favorite animals in this fun and educational class. Kids will study differently animals and practice drawing them realistically.

Th 2/06-2/27 4:00-5:00PM R\$72 NR\$87

Nature Inspired Sculptures

Use natural materials to create stunning sculptures. This class encourages kids to look at nature's for inspiration for their art.

Mo 2/10-3/03 4:00-5:00PM R\$72 NR\$87

Superhero Comics

Create your own superhero comics in this exciting class. Kids will design their own heroes and villains and develop their stories.

Tu 3/04-3/25 4:00-5:00PM R\$72 NR\$87

Landscape Painting

Paint beautiful landscapes in this relaxing and creative class. Kids will learn techniques for capturing the beauty of nature on canvas.

We 3/05-3/26 4:00-5:00PM R\$72 NR\$87

Portrait Drawing Basics

Learn the basics of drawing portraits in this detailed class. Kids will study facial proportions and practice drawing realistic faces.

Th 3/06-3/20 4:00-5:00PM R\$72 NR\$87

Paper Mache Creations

Get hands-on with paper mache in this fun class. Kids will create unique and exciting sculptures using this versatile material.

Mo 3/10-3/31 4:00-5:00PM R\$72 NR\$87



Photo: Adobe Express

Winter Fun Music Camp | Age: 1-5

Spend some time with your child while you enjoy musical themed camps. We will sing, dance, make crafts, and play instruments. Each class will have a specific theme. Sign up for one or all themes! This is an adult/child class.

Instructor: Janet Kremers

Join Miss Janet for a class to celebrate the season through song, dance and a craft.

Mo 12/16 10:00-10:45AM R\$13 NR\$18

Wiggle and Grow | Age: 1-3

Kindermusik is a researched-based program focused on whole-child development and learning through musical play. Your child will interact with other children and engage in movement, rhythmic, instrumental, and vocal activities that develop far more than just music skills. The activities feature multi-sensory learning, small and large motor muscle development, inhibitory control practice, singing and chanting new vocabulary words, simple instrument experimentation, collaboration with peers, parents, and teachers, and much more. Kindermusik class is a place where children and their parents strengthen their bond with each other while developing relationships with other families. Music will begin to positively affect your family, life at home, in the car, in public places, and in play with other children. Our approach to early childhood education and award-winning, developmentally appropriate curricula primes children for success in school and in life.


Winter Themes: Go, Go, Go!
How Do You Feel?

Location: Community Center Room 101
Instructor: Janet Kremers

Mo 1/27-3/31 9:45-10:30AM R\$112 NR\$132

Location: Community Center Room 101
Instructor: Ashley Lomasney

Tu 1/28-4/01 9:45-10:30AM R\$112 NR\$132

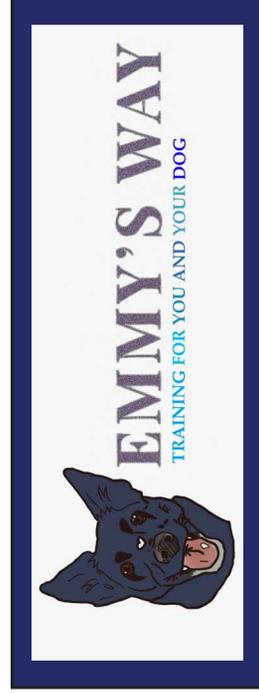

Vet Approved Vaccinations required: please email to alex@emmysway.com
Location: Community Center Rooms

Puppy Class- Welcome to the world! | Dog Ages: 10wk - 5 months

This class is designed to welcome those sweet pups into our world and help set them up for success! We will teach you about dog training, dog ethology, socialization and what it means, potential for play groups, foundational work, support with common puppy challenges such as potty training, crate training, puppy biting, and jumping, and body language explanations!

Instructor: Sam Goosen
We 1/15-2/05 5:30-6:30PM R\$135 NR\$155

Train with your Dog | Dog Ages: 6 months+

For those who have not taken a class before, but are comfortable and able to work in the presence of other dogs. You will learn basic obedience skills such as leash walking and place behavior in addition to assistance with common behavior challenges such as listening skills, coming when called, barking at other dogs.

Instructor: Sam Goosen
We 1/15-2/05 6:45-7:45PM R\$135 NR\$155

Intro to Sports | Dog Ages: 6 months+

This course is designed for dogs who have completed a Puppy or Adult course with us or an equivalent at a local dog training facility. We will cover the following dog sports: parkour, scentwork, and tricks. You will learn the foundational skills and how to advance these skills within each sport during this time. This is a great class to do something fun with the kids and dogs, bond with your pup, and/or help your dog gain confidence!

Instructor: Alex Dunn
Th 1/16-2/20 6:00-7:00PM R\$150 NR\$170

Scentwork | Dog Ages: 6 months+
* Previous dog obedience class required.
* Dog must be comfortable around other dogs.

This class is designed for dogs to introduce and grow skills in the sport of scentwork. All clients will be provided with a scentwork tin containing birch essential oil for practice at home. This class is great for sensitive dogs, high-energy dogs who need to burn more energy, and clients looking for something fun to do with their dogs when the weather is nasty. We will be doing a variety of different style searches and have lots of fun along the way!

Instructor: Alex Dunn
Th 1/16-2/20 7:15-8:15PM R\$150 NR\$170

Young 5's | Dog Ages: 5+ months - 8 months

This class is designed for those who have not taken a formal class. You will be given an introduction to dog training, dog ethology, socialization and what it means, and foundational work (handler focus, leash walking, recall, etc)!

Instructor: Sam Goosen
We 2/19-3/12 5:30-6:30PM R\$135 NR\$155

Teenagers and Beyond | Dog Ages: Any

Those who have taken a formal class - building on training skills - work focused on basic obedience: recall, leash walking, polite greetings, place behavior, and more!

Instructor: Sam Goosen
We 2/19-3/12 6:45-7:45PM R\$135 NR\$155

ADULT ENRICHMENT

Beginning Adult Fencing | Age: 16+

Welcome to our unique adult fencing class, a place where enthusiasts of all levels come together to hone their skills, compete, and immerse themselves in the elegant Olympic Sport of Fencing.

Known also as “Physical Chess” fencing combines anaerobic and aerobic elements, developing eye and hand coordination and a great sense of balance and flexibility.

Our adult fencing class is led by experienced coaches who are US National Champions. The class begins with a focus on the fundamentals of fencing, including proper en garde, footwork, and blade work.

Safety is paramount so that participants will be equipped with regulation fencing gear, including masks, jackets, and gloves. Our coaches prioritize creating a supportive and inclusive environment where all fencers can learn and grow without fear of injury.

As the class progresses, participants can engage in friendly sparring sessions to apply their skills during the fencing bouts.

Whether your goal is to improve your fitness, unleash your competitive spirit, or indulge in the thrill of swordplay, our adult fencing class offers a welcoming and stimulating environment for fencers of all backgrounds and aspirations.

Join us as we embark on this exhilarating journey through the art and sport of fencing!

Location: GRAFA
Instructor: GRAFA Instructors

We	1/8-2/12	7:00-8:00PM	R\$135	NR\$155
We	2/19-3/26	7:00-8:00PM	R\$135	NR\$155



Lunching at Local Restaurants | Age: 50+

Are you interested in dining out with others once a month at a local restaurant? The purpose of the group is to build community and connect with others, while discussing topics of interest...come and make some new friends! We'll meet at the restaurant at 11:30 a.m. Order and pay for what you'd like off the menu. Please call the Parks and Recreation Dept. at 949-1750 to RSVP.

January Lunch - Golden Wok			
Fr	1/17	11:30AM-1:00PM	R/NR Free
February Lunch - On The Border			
Fr	2/21	11:30AM-1:00PM	R/NR Free
March Lunch - TBD			
Fr	3/21	11:30AM-1:00PM	R/NR Free

Beginner Bridge | Age: 14+

Do you enjoy playing card games? Would you like to learn a game you can enjoy throughout life? Then bridge is for you! It can be learned and enjoyed by anyone from late elementary school throughout life. You can play socially with a group of 4, or competitively at a local club throughout the U.S., and many other countries. This beginner class will teach you modern bridge bidding, play of the hand and defense. Class will consist of a lesson and then practice hands.

Location: Community Center
Instructor: Karen Cornelius

We	1/15-3/05	6:00-8:00PM	R\$92	NR\$112
----	-----------	-------------	-------	---------

Continuing Bridge

This class is for those who have completed the beginner's class or those who already have some bridge experience. This class will focus on learning bidding conventions such as stayman, transfers, opening weak-two bids, negative doubles, and more if time allows!

Location: Community Center
Instructor: Karen Cornelius

Th	1/16-3/06	6:00-8:00PM	R\$92	NR\$112
----	-----------	-------------	-------	---------

Photo: Adobe Express

Register online at eastgrmi.gov or call 616.949.1750 • 21



Photo: Adobe Express

Watercolors for Beginners | Age: 18+

Learn the essentials of watercolor painting in a supportive and relaxed environment. This class covers basic techniques and helps you build confidence as you explore this versatile medium.

Location: Community Center Room 103
Instructor: Cultivate Instructor

Class will not meet on: 1/20

Mo 1/06-1/27 6:00-8:00PM R\$100 NR\$120

Introduction to Garden Design | Age: 18+

Gain the foundational skills needed to design your own garden, including principles of layout, plant selection, and aesthetic planning. This course will help you create a garden that is both beautiful and functional.

Location: Community Center Room 103
Instructor: Cultivate Instructor

Garden Design 1
Mo 2/03-2/24 6:00-8:00PM R\$100 NR\$120

Garden Design 2
Mo 3/03-3/24 6:00-8:00PM R\$100 NR\$120

Beginning Yoga with Pilates | Age: 18+

Everyone can benefit from practicing yoga and Pilates! Come join us in a class paced just right for beginners. You'll improve your strength, flexibility, coordination and range of motion. You'll also enjoy improved circulation, cardiovascular health, and reduced stress. Yoga mats are available at the Parks & Recreation Department, or feel free to bring your own mat. Please wear comfortable exercise clothes. You may also want to bring a water bottle and blanket or towel. Please be courteous and arrive a few minutes early and silence all cell phones. We also ask that no perfume or cologne be applied prior to class.

Location: Community Center
Instructor: Denise Mollenhauer

Mo 1/06-3/31 6:35-7:35PM R\$137 NR\$157

Continuing Yoga with Pilates | Age: 18+

Now that you've mastered the beginning stages of yoga, you're ready to move to the next step! This class introduces more challenging poses, while enhancing familiar poses with more detail. We'll incorporate the Pilates method, famous for developing strength, flexibility and coordination. Participants should have completed at least one session of Beginning Yoga with Pilates and/or have some previous experience with yoga and Pilates. Yoga mats are available at the Parks & Rec. Dept., or bring your own. Please wear comfortable exercise clothes; you may also want to bring a blanket or towel and water bottle. Also, please arrive a few minutes early and silence all cell phones. We also ask that no perfume or cologne be applied prior to class.

Location: Community Center
Instructor: Denise Mollenhauer

Mo 1/06-3/31 5:30-6:30PM R\$137 NR\$157



ADULT YOGA & FITNESS

Gentle Chair Yoga | Age: 18+

With the aide of a chair, everyone can benefit from practicing yoga and Pilates! You'll improve strength, flexibility, coordination and range of motion. You'll also enjoy reduced stress, relaxation, and improved circulation. Please bring your own yoga mat, wear comfortable exercise clothes and bring a water bottle. Also, please be courteous and arrive a few minutes early and silence all cell phones. We also ask that no perfume or cologne be applied prior to class.

Location: Community Center
Instructor: Denise Mollenhauer

Tu 1/07-4/01 10:00-11:00AM R\$137 NR\$157

Aerial Yoga | Age: 16+

Ariel yoga is a low impact workout using a fabric hammock, suspended from the ceiling that supports full body weight to assist in postures and inversions. Improve strength and flexibility in a beginner-friendly class. Students must bring a yoga mat and wear form fitting clothing (no jewelry or zippers.) Float into a new level of fitness!

Location: Blackport Building in Ambrose Theater
959 Lake Dr. SE #200, Grand Rapids MI 49506
Instructor: Aerial Yoga

We 1/08-1/29 6:10-7:10PM R\$125 NR\$145
We 2/05-2/26 6:10-7:10PM R\$125 NR\$145
We 3/05-3/26 6:10-7:10PM R\$125 NR\$145

Twilight Yoga | Age: 16+

Go from busy day to serene evening in 50 minutes. A dimly lit room and flickering candlelight sets the tone for a relaxing yoga experience. This class is for all levels and includes breathing techniques, a blend of yoga styles, and postures intended to help you unwind and put the day to rest.
* Please bring your own yoga mat

Location: Community Center Room 102
Instructor: Melissa Tungl

Class will not meet on: 2/05, 2/19

We 1/08-3/12 7:30-8:20PM R\$91 NR\$111



Photo: Adobe Express

Elite Karate and Fitness | Age: 18+

NEW

Welcome to Elite Karate & Fitness, a premier karate program based upon the principles of Black Belt - Education, Leadership, Integrity, Teamwork and Excellence. In this context, we teach our students how to be disciplined, respectful, considerate, focused and mentally and physically strong. To us, a Black Belt is a metaphor for personal excellence, which we help our students achieve in the classroom and in all facets of life.

During the [10] week course, you will learn hand techniques, kicks, and self-defense tactics and principles used in the Shorin Ryu Shorinkan style of karate. Dedicated students will see an increase in their strength, flexibility and overall fitness, and be eligible to test for their next belt during the last week of the course. Included in the course fee is a uniform, or gi, which includes a jacket, pants and white belt.

The course is taught by Sensei Sherman McElwee, the founder, owner and lead instructor at Elite Karate & Fitness. Sensei McElwee has been practicing karate for 40 years. During this time, he has earned his 6th degree black belt and 2nd degree black belt in weapons.

Location: Community Center Room 101
Instructor: Sensei Sherman McElwee

Mo, We 1/06-3/13 6:00-7:00PM R\$145 NR\$165

Total Body Workout | Age: 15+

This year-round fun class provides an excellent overall workout! Come join us! We'll focus on cardio and strength training using hand weights, resistance tubes, weighted bars, and workout balls. This class incorporates a lot of variety to keep you motivated! Choose any combination of days and times that fit your schedule! Total Body Workout is ideal for beginner through advanced exercisers. Please bring a clean pair of gym shoes and water bottle to class.

Instructor: Joan Otte
 Mo, We, Fr year-round 7:30-8:20AM
 8:30-9:20AM

Zumba | Age: 13+

You'll have an absolute blast in one exhilarating hour of calorie burning, heart racing, muscle pumping, and body energizing movements. By integrating Zumba into your life, you'll achieve long term benefits! Salsa/Merengue, Samba, Cumbia, African, Reggaeton, Belly Dance and more. Simple dance steps for an efficient workout with international music. Zumba is for everyone! Choose Mondays, Fridays or both. Please wear comfortable exercise clothes, gym shoes, and bring a water bottle.

Instructor: Annie Vandenberg
 Mo, Fr year-round 9:45-10:45AM

- PUNCH CARDS -

- Punch card classes include Total Body Workout and Zumba.
- Fitness punches have no expiration date and classes are offered year-round!
- Upon purchase, photos will be required and must be taken at the Parks & Recreation Department counter or uploaded.
- After initial purchase, punches can be renewed at the Department, over the phone or online.
- You may bring a family member, friend or guest, but you must be present.
- The punch card continues to allow flexibility and the possibility to try a mix of classes.

	Number of Punches	Resident/ Nonresident
5		\$38/\$48
10		\$70/\$85
20		\$125/\$145
Drop-in		\$8/\$10

POOL MEMBERSHIPS & INFORMATION

Pool Memberships

Memberships are available for residents and non-residents. All passes may be purchased over the phone, online or at EGR Parks & Rec. Dept. during normal business hours; Monday through Friday 8:00A-5:00P. We no longer accept membership purchases on site.

Resident Membership			
Type	Adult	55+ 19 & Under	Family
10 Visit	\$25	\$18	NA
3 month	\$52	\$36	\$108
6 month	\$91	\$62	\$188
1 year	\$160	\$107	\$275

Non-Resident Membership			
Type	Adult	55+ 19 & Under	Family
10 Visit	\$35	\$24	NA
3 month	\$72	\$49	\$152
6 month	\$126	\$84	\$265
1 year	\$220	\$147	\$358

Pricing subject to change.

Memberships include any swimmer who enters the water during their visit to the pool.

SILVER SNEAKERS

Wealthy Pool and the EGR High School Pool are hosting locations to this program.

If you are 55 years of age or older and have qualifying insurance, email our office at recadmin@eastgrmi.gov or call 616-949-1750 for more information.

Eligibility includes pool membership for drop-in swimming.

*Not eligible for programs.

Pool Rental Information

Wealthy Pool and the High School Pool are available for private rental based on space/lifeguard availability. Please complete the online pool rental form to begin the rental process.

To register call 616.949.1750 or visit eastgr.org for rules, policies and schedule.

Rental Rates (Includes Lifeguard Fees)

	RES	NR
Wealthy Pool	\$80/hr.	\$100/hr.
Wealthy Party	\$150/party	\$199/party
High School Pool	\$165/hr.	\$205/hr.
Add Lifeguard	\$18/hr.	\$18/hr.

High School Pool

Rental rate includes the cost of two guards, which can accommodate up to 50 swimmers (use of the diving board may require a third guard).

Wealthy Pool

Rental rate includes the cost of one guard, which will accommodate up to 25 swimmers. Rentals that have a majority of users under the age of 11 may require a second guard.

Wealthy Pool Party

Rental rate includes 2 hours, the cost of two lifeguards, the use of the multi-purpose room (great for presents & cake time) and swimming for up to 35 swimmers.

swimEGR

The Aquatics Department is excited to announce our swimEGR Learn to Swim program. swimEGR offers a progression of Learn to Swim classes to meet the needs of your swimmer. Class focus is on skill development and swimmer safety. Our instructors provide a safe, educational and fun environment for your swimmer to excel. Group and private lessons are available.

Location: Wealthy Elementary Pool

Baby & Me Swim Lessons | Age: 4/under

This class allows parents and children to learn together to increase a child's comfort level in the water and build a foundation of basic skills, such as arm and leg movements and breath control. The classes are fun-filled and help introduce water safety concepts and encourage a healthy recreational habit that your family can enjoy. e prepared to sing songs and make a SPLASH. Some swimmers transition to Tiny Tots following this class others may jump to Beginner or Advanced Level 1.

Tiny Tots Swim Lessons | Age: 2-4

Has your child been through our Baby & Me program? Tiny Tots is designed to allow for an easy transition to Beginner Level 1. Parents will participate in the water on day #1 and day #2. On day #3 parents will be in the water for half the class. Day #4 through the end of the session swimmers will be in the water with just the instructor. Students will work on many of the same skills as the Baby & Me program but will be building independence by transitioning to skills with the instructor. Swimmers transition to Beginner or Advanced Level 1 upon completing this class.

Beginner Level 1 Swim Lessons | Age: 2-7

This is a swimmer's first class without a parent in the water. This class will help swimmers gain greater independence in their skills and develop more comfort in and around the water. Skills include: open eyes under water and retrieve submerged objects and front and back floats and glides. Confidence is the deciding factor between Beginner Level 1 and Advanced Level 1. If your swimmer is hesitant about putting their face in and still likes to hold the teacher's hand when paddling or kicking - Beginner Level 1 is the correct class. If your swimmer likes to put their face in and push off the wall independently check out Advanced Level 1. Upon completion swimmers may repeat Beginner Level 1 or Advanced Level 1 or Level 2.

Advanced Level 1 Swim Lessons | Age: 3-7

This level helps swimmers to gain basic swimming skills including jumping in, front and combined arm and leg action on front and back. Swimmers will begin work on recovering to a vertical position, alternating and simultaneous leg actions on front and back.

Level 2 Swim Lessons | Age: 4/up

Swimmers will focus on the following skills: fully submerge and hold breath, rolling from front to back and back to front. Swimmers will continue working on building confidence with front and back crawl and begin work on endurance skills. Swimmers should be able to swim the width of the pool front crawl and back crawl before advancing to Level 3. There are lots of skills to learn in Level 2 and swimmers often repeat this level.

Level 3 Swim Lessons | Age: 5/up

Level 3 encourages stroke development through additional guided practice in deeper water. New techniques and strokes are learned while building endurance of fundamental and new skills. Skills include: rotary breathing, streamline, and flutter and dolphin kicks.

Stroke Camp | Age: 5/up

Stroke Camp builds confidence and endurance in the water. Skills include: headfirst entries from the side in compact and stride positions, open turns, added technique to strokes, survival swimming, and tread water using two different kicks.

Private Swim Lessons | Age: All

Do you want to become a stronger swimmer for a triathlon? Does your little swimmer need some extra attention while learning how to put their eyes in the water? Are you trying to perform a flip turn? Private swim lessons are a great way to meet one on one with an instructor who can assist you with mastering swimming skills.

AQUATICS

swimEGR



**CLASS DATES &
TIMES
COMING SOON!**



Save the date for next year's race: June 28, 2025

REEDS LAKE RUN
E A S T G R A N D R A P I D S , M I
4 5 T H A N N I V E R S A R Y


Thank You



*to our sponsors,
participants,
and community!*

Save the Date: September 06, 2025

SOCIAL DISTRICT INFORMATION

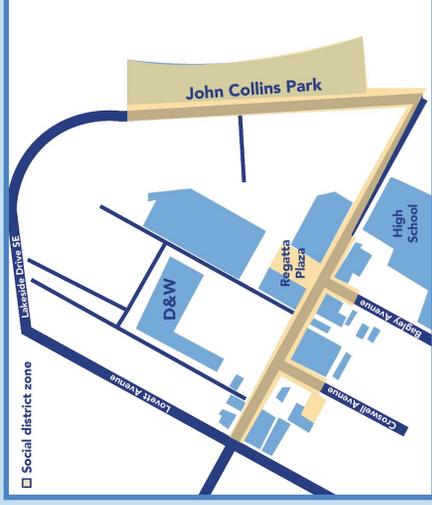

The City of East Grand Rapids welcomes West Michigan to its new social district in the Gaslight Village business district, Regatta Plaza and Johns Collins Park.

The social district enables individuals 21 and older to consume alcoholic beverages sold by qualified Gaslight Village establishments within the designated social zone.

FAQs:

1. What is the social district?

The new social district enables individuals 21 and older to consume alcoholic beverages sold by qualified Gaslight Village establishments within the designated social zone. Beverages will be sold in approved cups with a branded East Grand Rapids social district sticker.

2. Where is the social district?

In East Grand Rapids, the designated social zone includes:

- Wealthy Street SE from Lovett Avenue to Lakeside Drive, excluding the sidewalk in front of East Grand Rapids High School and Memorial Field on the south side of the street.
- Croswell Avenue from Big Bob's Pizza to Wealthy Street.
- Bagley Avenue from Crazy Charlie's to Wealthy Street.
- Lakeside Drive from Wealthy Street to the north end of John Collins Park.
- Regatta Plaza on Wealthy Street in the heart of Gaslight Village.

3. What are the hours of operation?

The social district will be open from 11 a.m.-10 p.m. during the summer season, which will run the first

Monday after the end of the East Grand Rapids Public Schools academic year in June through the first Sunday before the start of the next school year in August.

During the school year, drinks can be purchased and consumed in the social district 4-10 p.m. Monday through Friday and 11 a.m.-10 p.m. Saturday and Sunday.

4. Can I bring or consume my own beverages in the social district?

No. Individuals cannot bring or consume outside beverages – all beverages must be purchased from participating establishments within the social district during hours of operation. Beverages will be sold in approved cups with a branded East Grand Rapids social district sticker.

5. Can I exit the social district with a properly obtained beverage?

No. Properly obtained beverages can only be enjoyed within the social district, which will be delineated with sidewalk decals and other signage.

6. When was the social district approved?

City Commission unanimously approved the creation of the social district at its July 17 meeting after careful consideration, research and consultation with City staff – including Public Safety.

Spring 2025 Registration Dates

Resident

Thursday, January 9

Non-Resident

Thursday, January 16

The quarterly program guides are emailed and posted online.

COMMUNITY PARTNER

PARTNER WITH US

Long or Short Term Sponsorship Opportunities

Why be a Sponsor? Sponsoring a Parks & Recreation Department event or program can help you in several ways:

- achieve major brand awareness
 - find more leads
 - enhance your credibility
 - stand out from the crowd
- build relationships with new and existing customers
- many events allow a relaxed “face to face” environment and networking atmosphere

We welcome your inquiries!

Contact Pam Slater at pslater@eastgr.org or call (616) 949-1750 for more information



EMAIL RECEIPT


DON'T FORGET TO CHECK YOUR RECEIPT
FOR IMPORTANT PROGRAM
INFORMATION AND DETAILS

Stay in the know

Thanks to our program registration and email system, Rec 1, we are able to keep in touch with our participants, residents and nonresidents alike, notifying them of new classes, time changes, cancellations, etc. However, we know that not everyone wants to receive an abundance of emails if they are not interested in specific programming. To opt out of emails regarding a particular program, we advise you to login to your Rec1 account and adjust your contact preferences, rather than unsubscribe from the general email.

By unsubscribing altogether, you risk missing out on important information from the department such as park construction updates, public input opportunities, registration deadlines or program changes/cancellations and much more.

As an active community we want to make sure you're receiving information you're interested in, providing you the best opportunities to remain active and stay up-to-date through our programs and around the City.

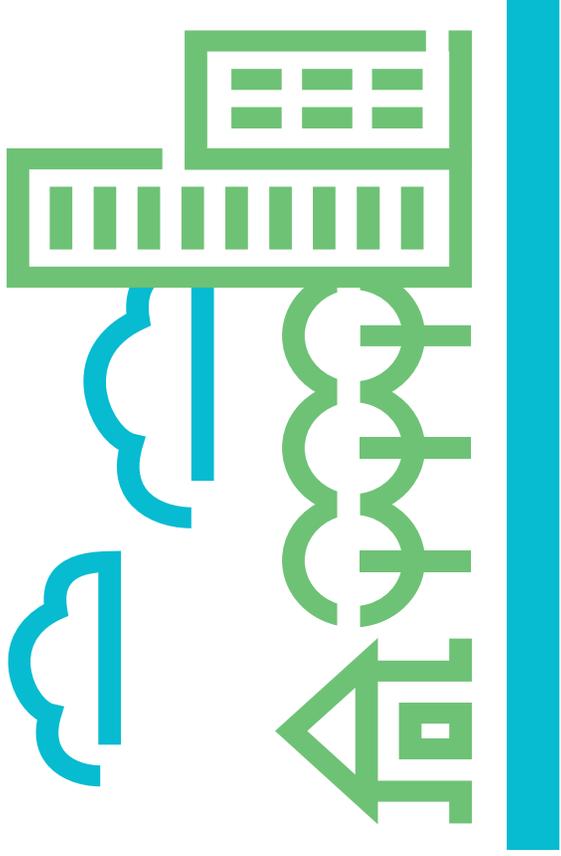

We're never done making health care better.

Together **we can**® ...

Build stronger, healthier communities.

Make an impact in the lives of people we serve.

Improve health. Instill humanity. Inspire hope.




[corewellhealth.org](https://www.corewellhealth.org)



flooranddecor.com

Keenes Auto Body

Where Excellence Is a Tradition

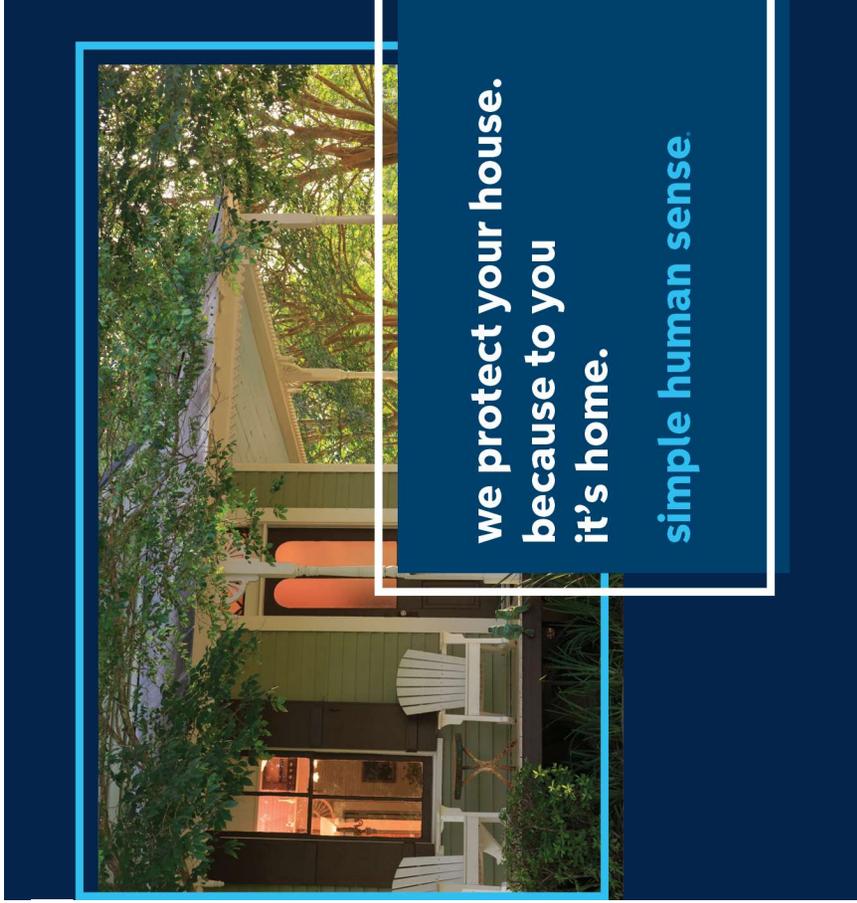

**THE BROUWERS
AGENCY**

1925 Breton Rd SE
Grand Rapids • 616.891-0123
BrouwersAgency.com

Auto-Owners
INSURANCE

LIFE • HOME • CAR • BUSINESS

TERMS & CONDITIONS

Why do nonresidents pay higher fees?

As the City of East Grand Rapids Parks & Recreation Department receives municipal tax revenue paid by the residents living within the City limits, households living outside City limits are charged a higher program rate because they do not pay City of East Grand Rapids taxes.

Join the Fun!

Is there a program that interests you, but has already begun? We will reduce your program registration fee based on the number of remaining classes. The reduced rate does not apply to the cost of supply fees associated with the program. Please note, not all of our programs allow late registration so this option may not be available for every program.

Program Participation

Failure to attend a program or activity does not entitle the participant to transfer, make-up, or receive a refund for the day(s) missed.

Household Transfers

Household account members (immediate family includes father, mother, son or daughter) may transfer from an enrolled program to another currently publicized program without incurring a processing fee. Transfers must be made prior to the starting day of the program you are transferring from. If there is a difference in registration fees, the difference will need to be paid at the time of the transfer and/or any remaining credit balance will be placed on your household account for future use and will expire in one year.

User Credit

If a user credit is placed on your household account, it must be used by you or an immediate household account member (father, mother, son or daughter). If user credits are available they must be used within one year or they will expire.

Refunds May be Granted for the Following Reasons

Injury or illness - a doctor's statement, verifying the illness or injury, must be received within two weeks from the time of the illness or injury for a refund to be considered for a program. The Parks and Recreation Department reserves the right to issue a partial refund determined by the amount of participation in the program prior to the illness or injury.

Participant moves more than 20 miles away from the City of East Grand Rapids.

If our department cancels a program, participants will receive a full refund.

If our department cancels a class or program due to inclement weather, instructor illness, mechanical failure or other unforeseen issues the participant will be issued an appropriate refund for the date missed, if it can't be rescheduled. A household credit will be issued for all refunds under \$10. This does not apply to league sports.

Program Cancellation Requests

If you are unable to attend a program, a cancellation request can be made in writing, by phone or in-person a minimum of two full business days prior to the program start. If a refund is granted, an \$8 processing fee for each program registration cancellation will be charged. Requests made less than two full business days prior to the start of the program are not eligible for a refund.

Youth League Sport Cancellation Requests

If you are unable to participate, a cancellation request can be made in writing, by phone or in-person two full business days prior to the league's first practice. If a refund is granted, an \$8 processing fee for each league sport registration cancellation will be charged. League sport cancellation requests made less than two full business days prior to the league's first practice are not eligible for a refund.

TERMS & CONDITIONS

Adult League Sport Cancellation Requests

If you are unable to participate, a cancellation request can be made in writing, by phone or in-person prior to the league game schedule being completed. Cancellations will incur a \$50 processing fee for each team registration. Adult league sport cancellation requests made after game schedules are complete are not eligible for a refund.

Waiting List Guidelines

We will create waiting lists for programs/activities that reach maximum capacity and/or for registrants who register after the deadline. Waiting lists are kept in chronological order for placing enrollees if openings develop. It is important for parents/participants to understand coaches and instructors do not have the authority to add participants to their roster. Waiting list placement will be made solely by the departmental staff for consistency and fairness. Any participant added to a roster without the consent of the Recreation Department will be grounds for dismissal from the activity and a one-year suspension from future programs.

Signup Guidelines for Youth League Sports

We will accept all sign ups for youth league sports by the deadline date unless there are roster limits noted. Signing up prior to the deadline, where indicated, participants receive a \$20 discount. Participants may sign up for a sport after the deadline only if slots are available. If teams are filled, participants will be placed on a waiting list and placement on a team will only occur if an opening develops. Waiting lists are kept chronologically and placement will occur accordingly. Signing up after the deadline jeopardizes your child's opportunity to participate.

Memberships or Punch Card Passes

Refunds will not be granted for fitness or aquatic passes, punch cards or memberships. We will be happy to transfer any remaining "punches" on a punch card to a CURRENT punch card holder.

Buddy System

The buddy system applies to the following youth sports: K-5 Soccer Leagues, Little Sluggers Tee Ball Leagues, 2nd-5th Girls/Boys Basketball and 3 & 4 Girls Lacrosse. The buddy system is designed to allow children to know at least one child on their team. It may also help families with carpool issues. The form must be completed in person or online so we know that you, the registrants, have requested your child to play with one other child. Limit one buddy request per child and must be completed by the program deadline. Due to various criteria, the "Buddy System" does not guarantee that your request will be honored. This is a service our department provides for our patrons.

Photo Disclaimer

EGR Parks & Recreation is committed to providing timely information to the public about our many offerings and programs. We accomplish this through regular printing of detailed brochures and updates on our website. These publications often include pictures of participants in action to give the public a sense of the fun and adventure awaiting them. If you don't want to be in photos for publicity please let the individual know that is taking pictures.

Weather Policy


Cancellations of programs and pool closings due to the weather can be found on the City website (www.eastgr.org) on ALERT bar and CivicRec registration site. Patrons are welcome to call our office (616-949-1750) during business hours for cancellation update information.



City of East Grand Rapids

Parks & Recreation Department
750 Lakeside Drive SE
East Grand Rapids, MI 49506

EXPLORE. CREATE. PARTICIPATE.

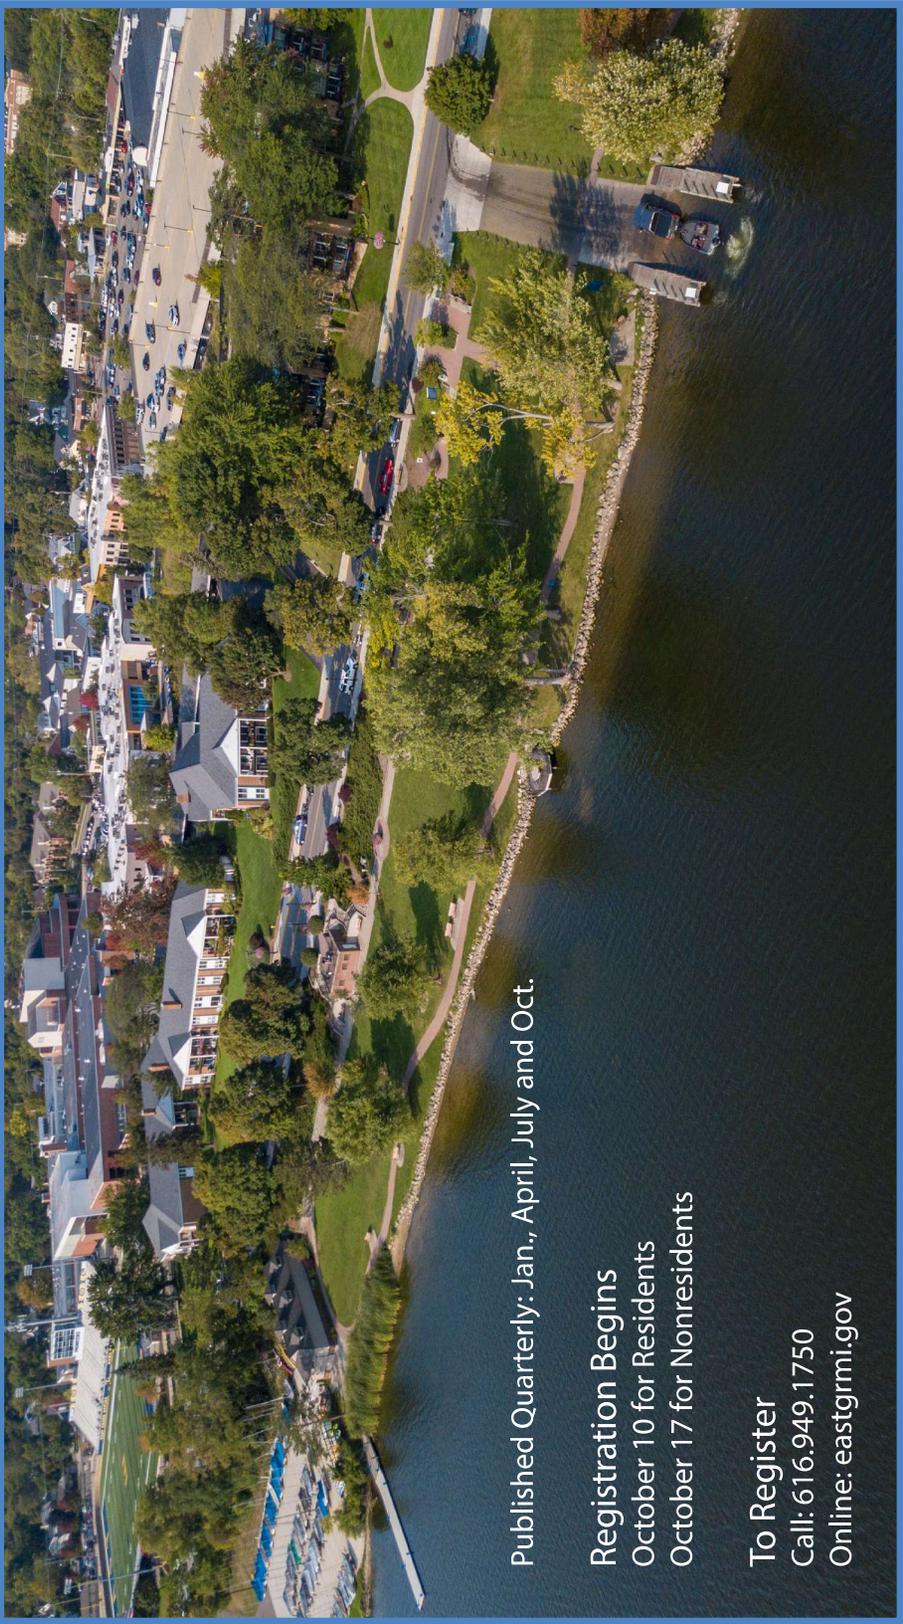

Published Quarterly: Jan., April, July and Oct.

Registration Begins

October 10 for Residents

October 17 for Nonresidents

To Register

Call: 616.949.1750

Online: eastgrmi.gov



Department Job Responsibilities 11/14/24

Account Clerk III

Sara Coffey (FT)

Daily Accounting Procedures
Departmental Finance & Budget
Parks & Recreation Commission
Billing Misc. Receivables
NeoGov Point Person
Rec 1 Point Person
Special Events
All-Star Billing

Administrative Clerk I

Kira Christofferson (FT)

Minor Accounting
Program registrations
Assist Supervisors
Mailings
Indoor Facility & Equipment Rentals
Pavilion rentals
Program Guide & Marketing
Website updating/Electronic Sign
Social Media
Silver Sneakers Billing

Leisure Supervisor

Pam Slater (FT)

Leisure Programs Youth
Concerts in the Park
Summer Camps
Youth Baseball & Softball
Reeds Lake Run/ Tri Volunteers
Sports Night Out
Youth & MS Football
Baseball Camp Pee Wee
Scholarship Program
Department Technology
Football Camps
Dance

Recreation Supervisor

Rachel Seese (FT)

Leisure Programs Adult
Movies in the Park
Youth Boys Basketball PK – 5th
Youth Girls Basketball PK – 5th
Sweetheart Dance
78er Baseball & Softball
Reeds Lake Run/Tri Volunteers
4th of July Parade and activities
Safety Town
Facility Room Setups

Aquatics Supervisor

Betsy Granstra (FT)

EGR Aquatic Club (WAVES) scheduling
Administration of Wealthy and HS Pool
Aquatics Programming
Adult Softball Leagues
Reeds Lake Triathlon
First Aid Supplies for Dept.
Reeds Lake Run
Apparel bid process
NeoGov Point Person
Race Equipment Rentals
Fundraising Group Donations

Assistant Director & Athletic Director Shannyn

Fasbender (FT)

EGR Middle School Interscholastic Program
MS Rec Soccer Coed 6-8th
Youth Coed Soccer Fall and Spring
NFL Flag Football Rental
Adult Tennis Lessons
Youth Sport Camps
Girls Volleyball 5th & 6th
Adult Soccer Leagues
Reeds Lake Run Kid's Races
Athletic Field & Park Rentals
Boys & Girls Basketball 6th
Rec 1 Point Person
East Pride Lacrosse Rental
Facility Scheduling Point Person

Director

Derek Melville (FT)

Budget, Goals & Objectives and CIP
Daily Departmental Operations
Oversee Grounds Maintenance
Grants
Joint Facilities
Fireworks Contract/Firework Coordinator
Private Fireworks Permits
Photo & Film Permits
Special Event Permits
Community Donations (benches, tables, etc.)
Department Technology
Joint Facilities Committee/Agreement
EGRPS Collaboration
GVBA Support
EGR Community Foundation Support
Park Improvement Projects
Parks and Recreation Commission

Grounds Maintenance Supervisor

Chad Mazie (FT)

All City Grounds Maintenance
Special Events
Assist with programs as necessary
Grounds Volunteer Opportunities
Oversee lawn contractor
Room set-up
Playground Inspections/repairs
Dog Waste Program
Organic Turf Program

Grounds Maintenance Assistant

Cody Browneye (FT)

All City and School Grounds
Assist with programs as necessary
Special Events
Maintain equipment/storage areas
Room set-up
Playground Inspections/repairs




EGR PARKS & RECREATION DEPARTMENT

KEEPING OUR COMMUNITY CONNECTED
EXPLORE ★ CREATE ★ PARTICIPATE

**EAST GRAND RAPIDS
PARKS & RECREATION DEPARTMENT
2024/25
APPROVED BUDGET**

FUND CATEGORY	7060	7070	7080	7090	7150-7190	7400	8010	8090	8800	9300	9470	9550	9560	9570	9640	9700	9701	9760	TOTAL	TOTAL		
	SALARIES PERMANENT	SALARIES TEMPORARY	SALARIES CONTRACT	SALARIES OVERTIME	EMPLOYEE BENEFITS	OPERATING SUPPLIES	CONTRACT SERVICE	J.F. AGREE FOOL	COMMUNITY PROMOTION	REPAIRS MAINT.	AUTO EXPENSES	MISC. EXPENSES	DUES & SUBSCRIP.	PROF. DEVELOP.	BANK SER. FEES	CAPITAL EXPENSE	SMALL CAPITAL	JOINT FAC. CAPITAL	OPERATION	REVENUES	NET	
1. GENERAL ADMINISTRATION	491,000.00	10,500.00	-	12,000.00	225,300.00	4,150.00	63,800.00				500.00	300.00	1,600.00	4,600.00	17,000.00	-	1,500.00	60,000.00	892,250.00	65,000.00	(827,250.00)	
2. POOL PROGRAMS		104,998.00			8,000.00	12,500.00	40,832.00	123,905.00												290,223.00	136,478.00	(153,745.00)
3. SPECIAL EVENTS		3,260.00		2,300.00	590.00	61,995.00	38,650.00		48,000.00											154,795.00	172,800.00	18,005.00
4. RECREATION PROGRAMMING		55,283.00			5,086.00	5,495.00	42,761.00													108,625.00	168,795.00	60,169.00
5. GROUNDS MAINTENANCE	135,000.00	50,000.00		4,000.00	79,500.00	42,600.00	100,050.00			8,500.00	25,000.00		400.00	2,000.00						447,050.00		(447,050.00)
6. REC SPORTS		105,863.92	44,920.00		4,199.81	41,701.39	2,500.00										10,000.00			209,185.12	314,609.00	105,609.00
7. MIDDLE SCHOOL SPORTS		51,645.00	10,448.00		4,654.84	8,955.00	1,200.00										5,000.00			81,922.84	102,599.00	20,676.16
8. AQUATIC CLUB (WAVES)		39,288.06			3,405.54	1,080.00	7,639.75	102,021.37												153,434.72	117,057.21	(36,377.51)
24/25 APPROVED BUDGET	626,000.00	420,837.98	55,368.00	18,300.00	330,736.19	178,476.39	297,432.75	225,926.37	48,000.00	8,500.00	25,500.00	300.00	2,000.00	6,600.00	17,000.00		16,500.00	60,000.00	2,337,485.68	1,077,338.21	(1,260,147.47)	

Fred Bunn Multi-Use Trails at MANHATTAN PARK

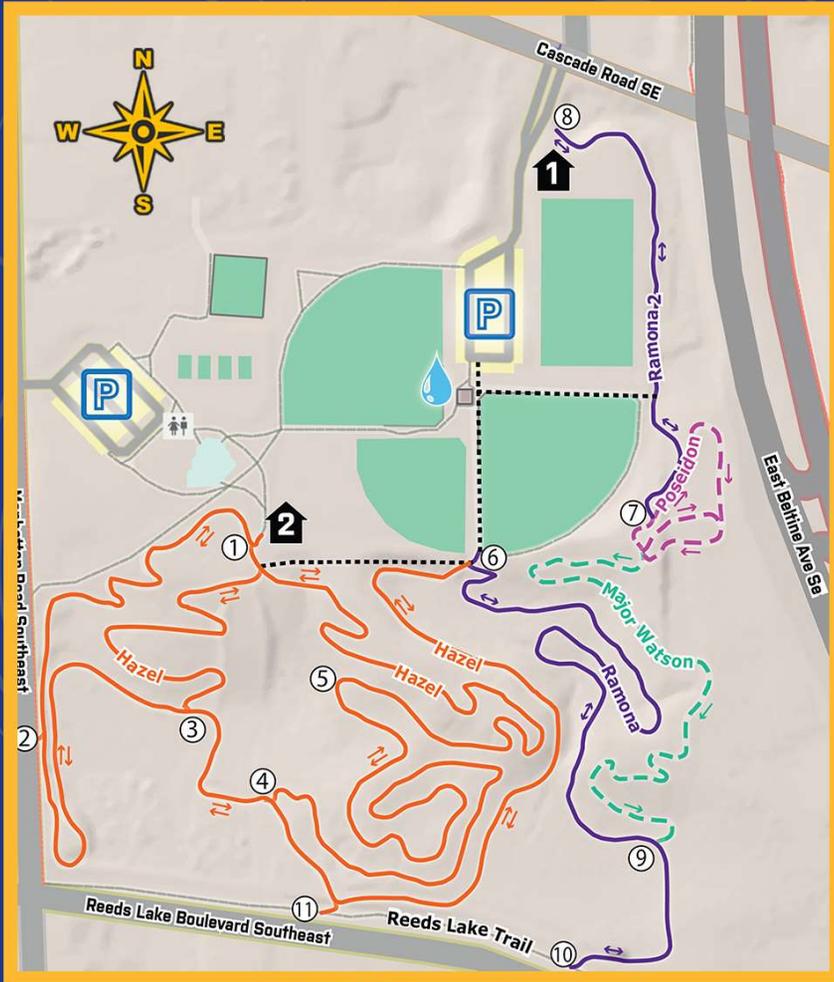

1 TRAIL HEAD

331 Cascade Rd SE,
East Grand Rapids, MI 49506

2 TRAIL HEAD

430 Manhattan Rd,
East Grand Rapids, MI 49506

BATHROOM

PARKING

~3.2 MILES OF TRAIL

TO REPORT TRAIL
CONDITIONS, EMAIL
INFO@WMMBA.ORG



TRAIL SEGMENTS:

RIDE AT YOUR SKILL LEVEL!

HAZEL

Direction by Day
1.95 miles of flow trail

RAMONA

2 Way Flow Trail
.75 miles of trail

POSEIDON

1 Way Advanced Trail
.25 miles of downhill

MAJOR WATSON

1 Way Downhill
.25 miles of downhill

LEARN MORE ABOUT
THIS TRAIL AND OTHER
WMMBA TRAILS AT
WMMBA.ORG.